
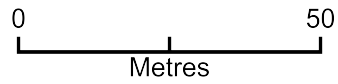


# Cloakham Summer House - Reference number - PP-12702237

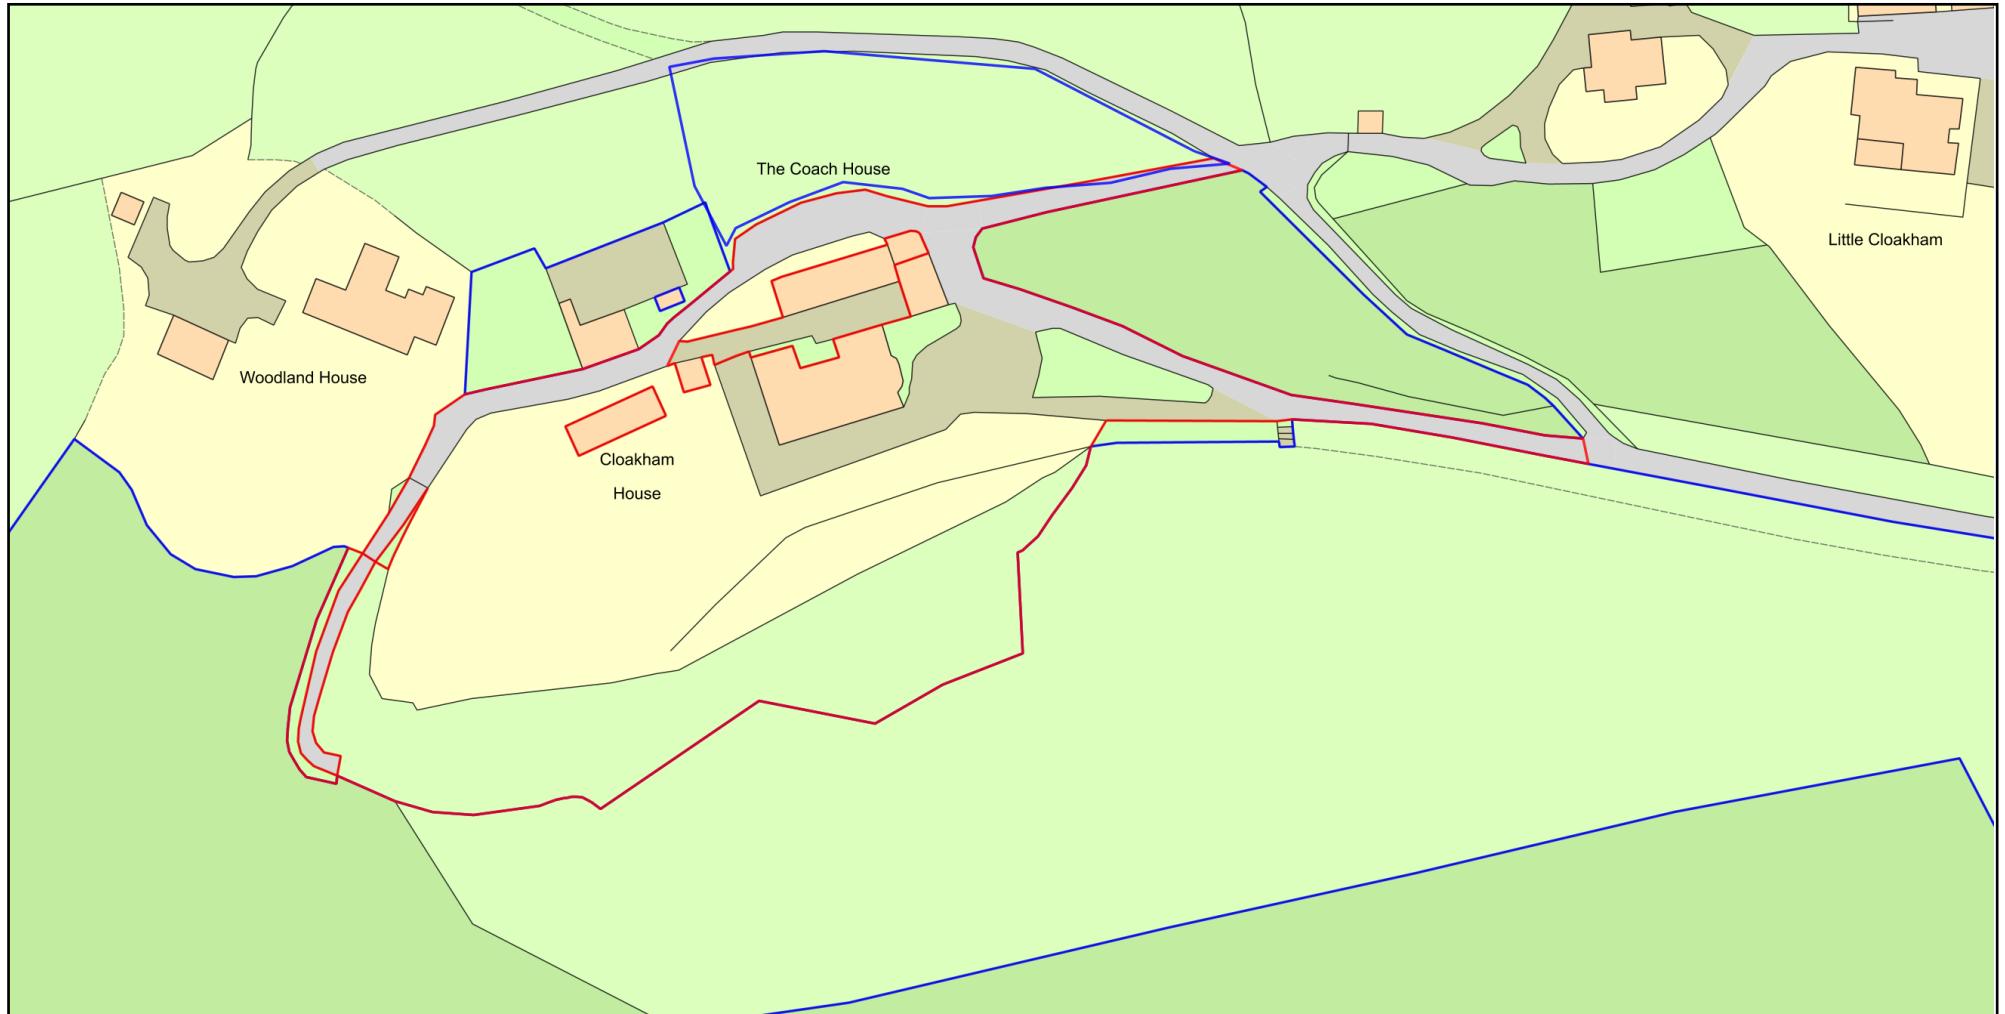

Plan Produced for: Nigel Bell  
Date Produced: 29 Jan 2024  
Plan Reference Number: TQRQM24029183541940  
Scale: 1:1250 @ A4