


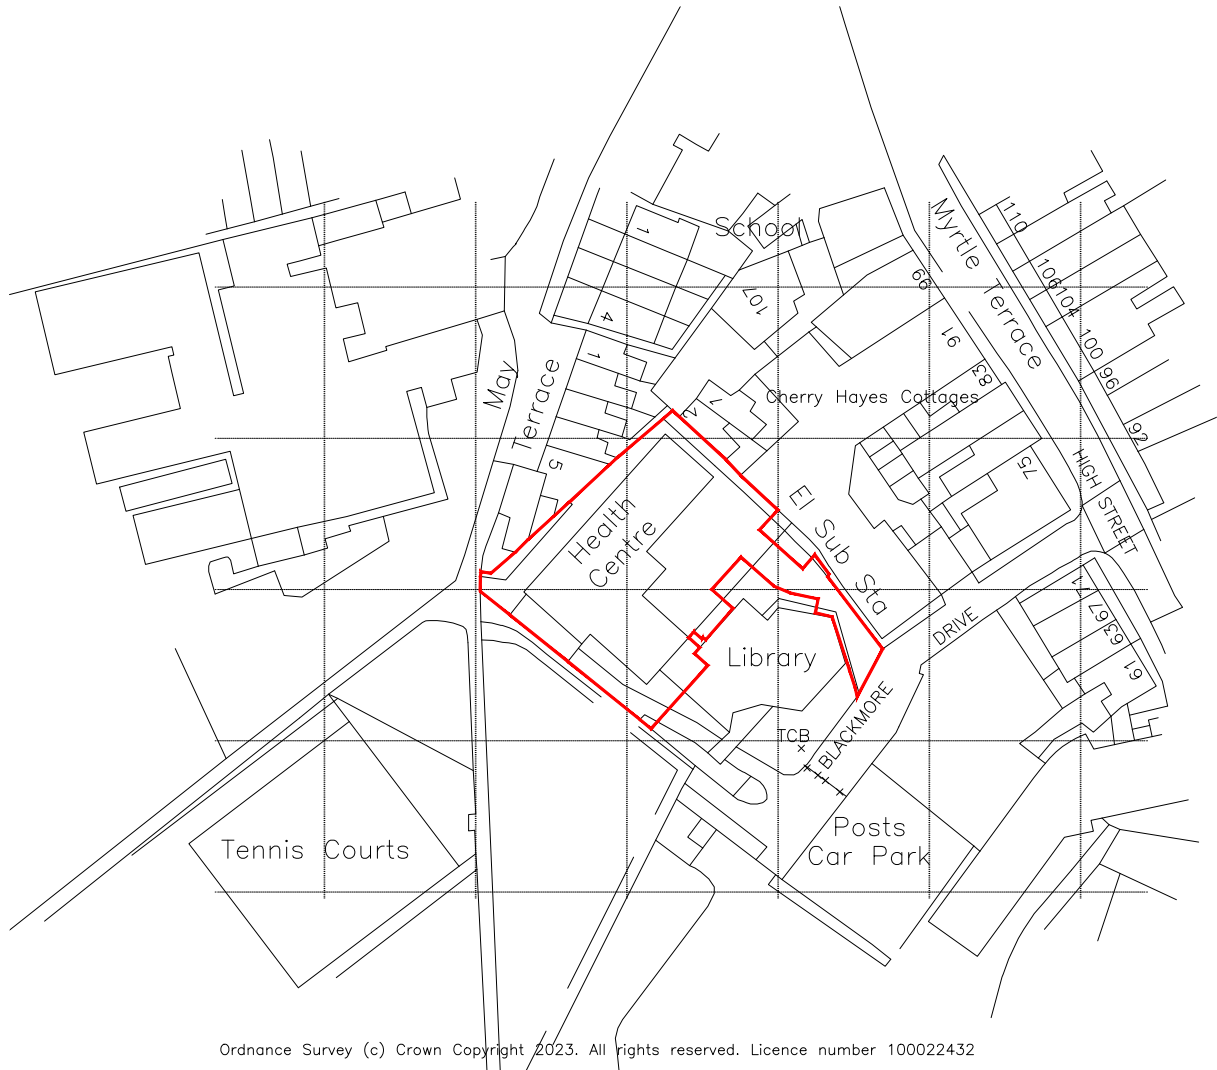

SITE: Sidmouth Health Centre, Blackmore Drive, Sidmouth		001 DRAWING NO.	P0649 PROJECT NO.	05/10/23 DATE.
TITLE: Location Plan		1:1250 SCALE AT A4.	MB DRAWN.	A REVISION.

A	11/01/24	SITE BOUNDARY REVISED	MB
---	----------	-----------------------	----



location plan

1:1250

Scale 1:1250

