


1 3D Aerial View 1

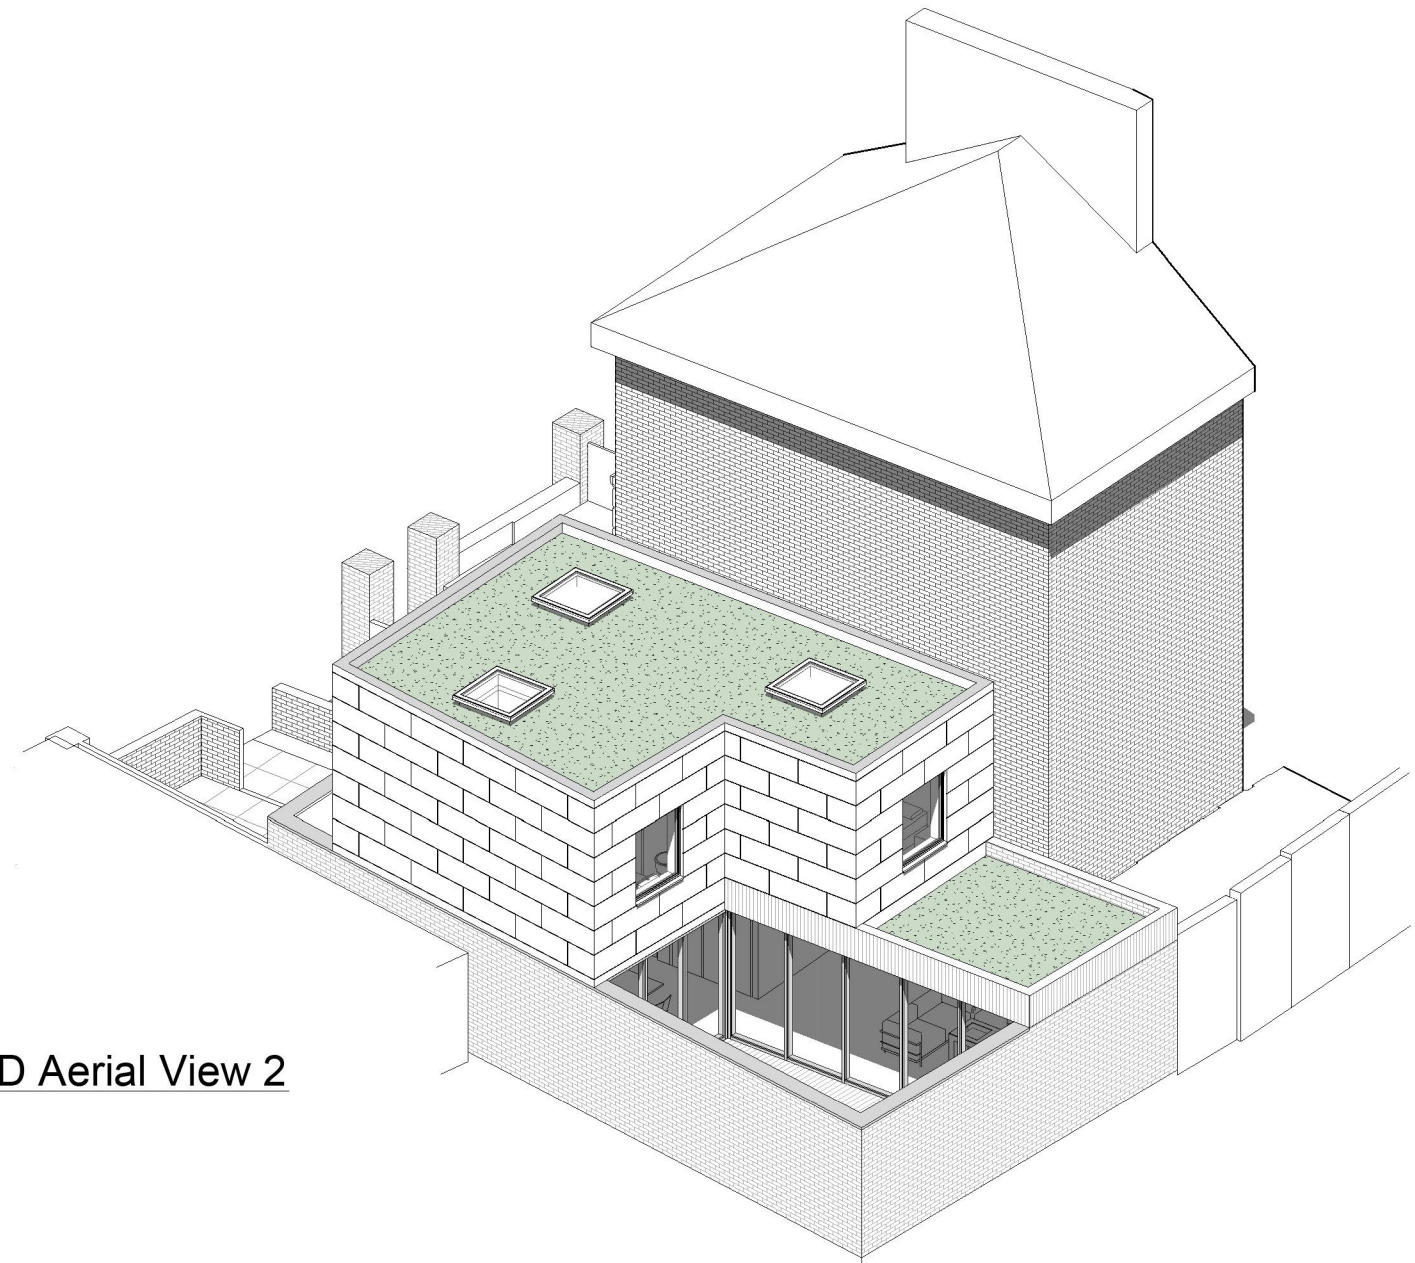

2 3D Aerial View 2

General Notes:

1. Copyright of this drawing remains the sole property of Northlight Architects unless otherwise assigned in writing.
2. Do not scale from this drawing, figured dimensions are to be worked in all cases with any discrepancies reported to the Architect prior to commencement of any work.
3. Setting-out is based on outline survey only. All dimensions to be checked on site prior to construction/ordering.
4. All dimensions are in millimeters unless otherwise stated.
5. All drawings to be read in colour
6. This drawing is to be read in conjunction with all relevant drawings and specification.
7. Northlight Architects take no design responsibility for works in connection with the waterproofing or structural alterations of any basement, or for works in connection with fire safety or fire performance of a building or structure

CLIENT Globepearl Limited		
DRAWN BY JR	CHECKED BY GH	DATE NOV 2023
SCALE	SIZE A3	STATUS Planning

PROJECT New House adjoining 61 Marischal Road SE13 5LE	
DRAWING TITLE 3D Views	

A	JR	New Drawing	GH	22.11.23
REV	BY	DESCRIPTION	CK	DATE
DRAWING NUMBER 1307-NLA-AA-ZZ-DR-A-00016			REVISION A	


 Creative Works, 7 Blackhorse Ln London, E17 6DS
 020 3176 4481 www.northlightarchitects.co.uk