


Plan A/8 Belmont Hill/SE13 5BD

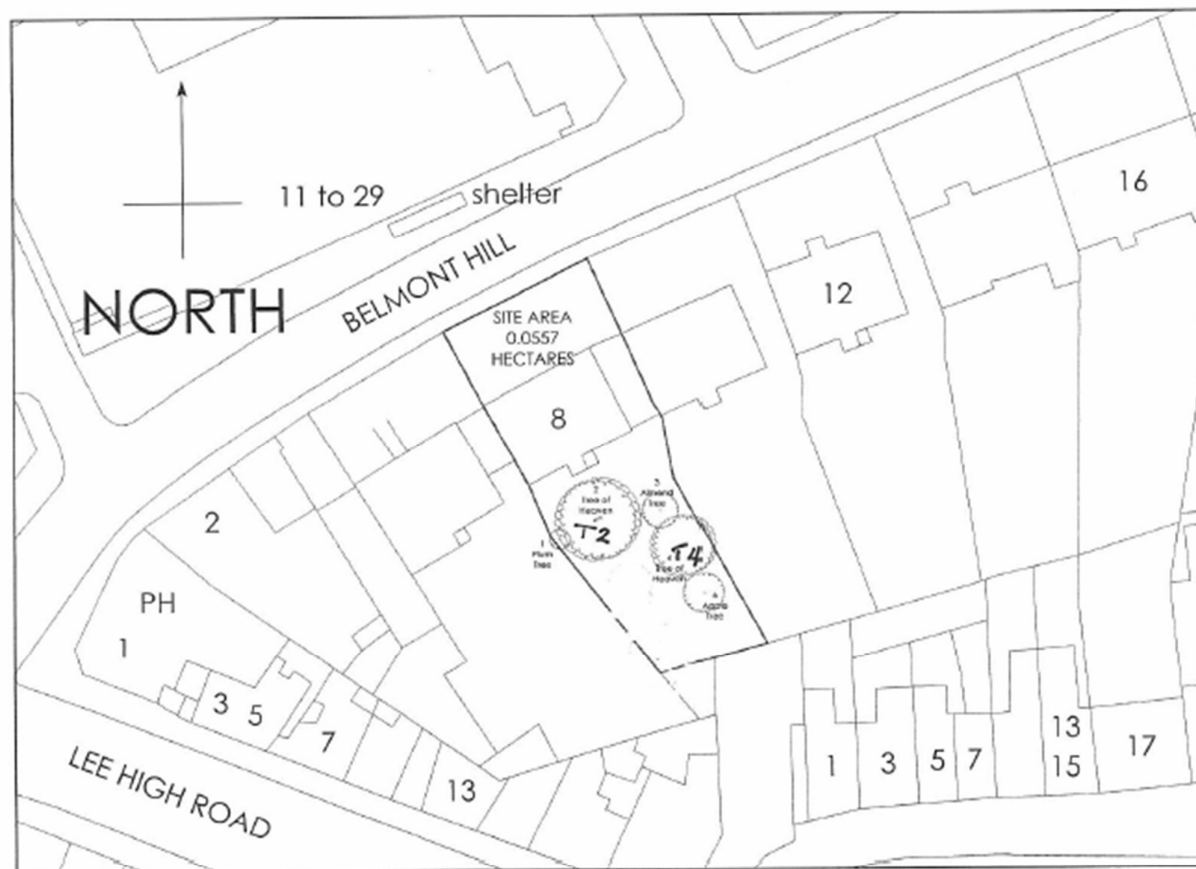

© Crown Copyright 2009
 Licence No. 100055200
 Reproduction in whole or in part is
 prohibited without the prior
 permission of Ordnance Survey

NOTES
 All dimensions must be checked on site and not
 relied upon this drawing.

Client: MISSION HOUSING
 Job Title: 8 Belmont Hill
 Location: London
 243 GAP

Drawing:
 Block Plan
 Existing

Scale: 1:250 (A1 Sheet Size)

Date: Nov. 2016
 Drawn by: J. Burr

Drawing No.	2003/01	Rev.
-------------	---------	------