



EXISTING
SIDE
ELEVATION
WSW

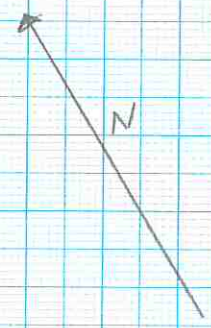

PROPOSED SIDE
ELEVATION

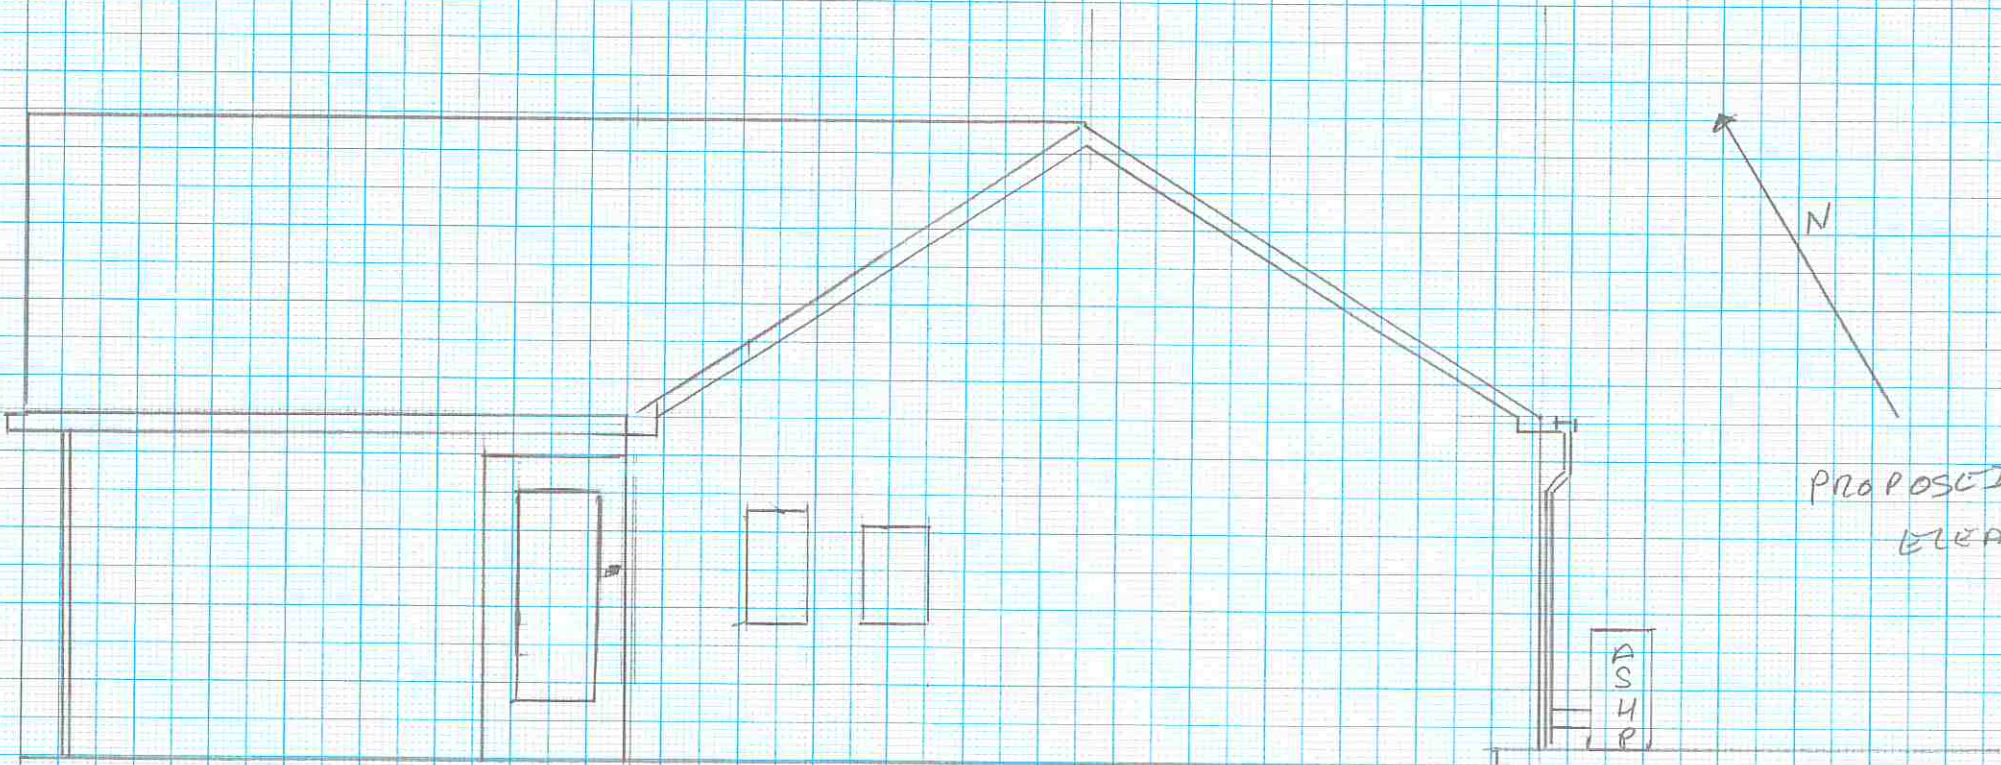

SCALE 1:500