


LOCATION PLAN_1:1250

1:1250

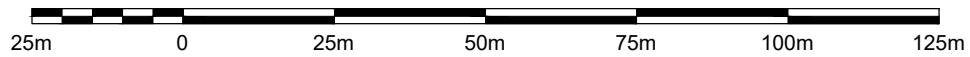

Client Ms Kyle					
Project 92 Henderland Road, Bearsden					
Title Location Plan					
job no 23-055	drg no L(0-)-00	rev			
date Nov 23	by CM	scale 1:1250	drg size A4	©2023 Copyright of Ninety One Architects	