



NOTE: SECTION BASED ON DRAWING No, LAM/BURNCROSS/SECTION REV A PREPARED BY GARY QUIBELL BUILDING DESIGN AND LKAND SURVEY LIMITED DATED NOVEMBER 2020

North

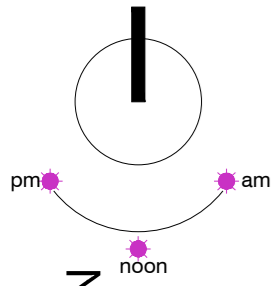

LAND REAR OF 241 BURNCROSS ROAD CHAPELTOWN

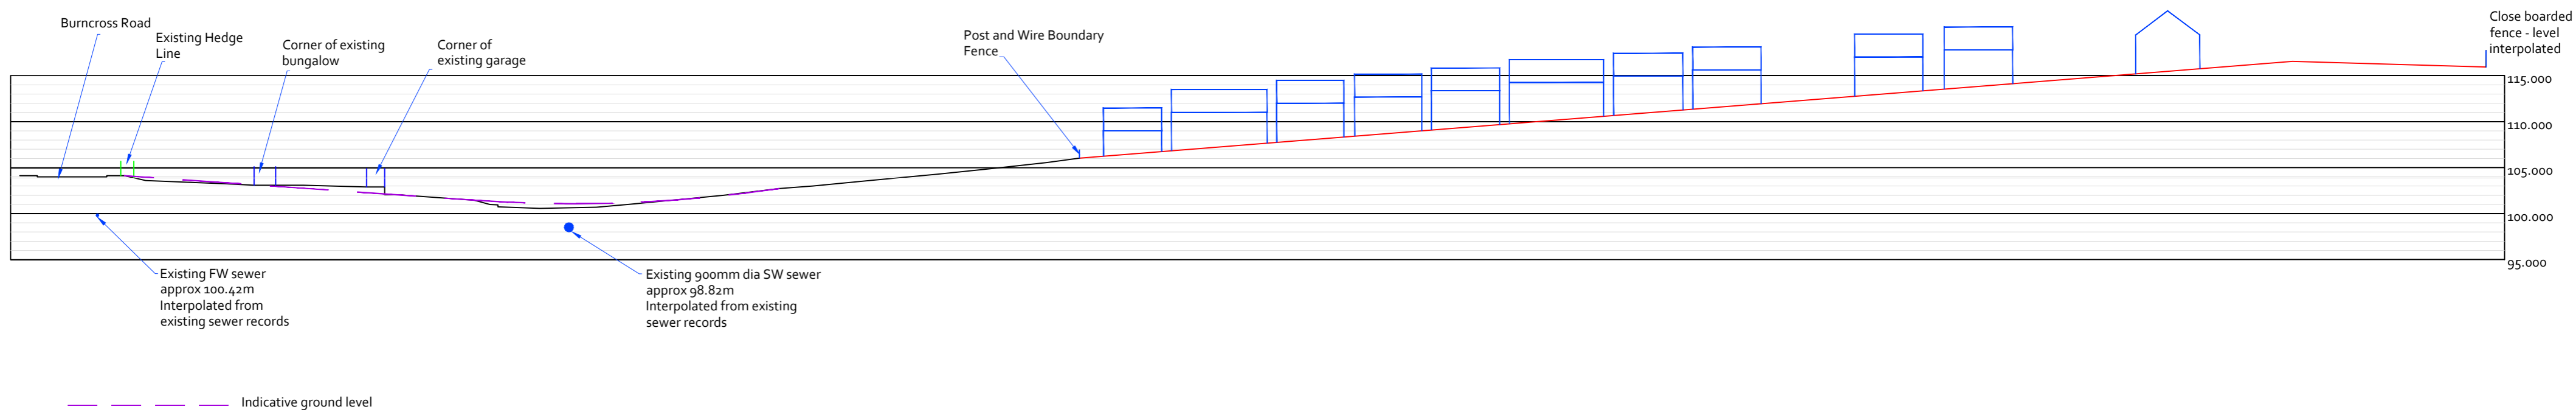

CLIENT	PROJECT	TITLE	REV	DESCRIPTION	DATE	9 Malham Close Shafton Barnsley S72 8PE Tel:07305270468 ian@residential72.co.uk	
Lambert Construction and Civil Engineering Limited 5 Blucher Street Barnsley S70 1AP	Land to rear of 241 Burncross Road Chapeltown	Indicative Site Section					
		REFERENCE	SCALE	DRAWN	IKC		
	RS72-2023-1000	DATE	05.12.23	CHECKED	IKC		