


Date Produced: 12-Sep-2023

Scale: 1:1250 @A3

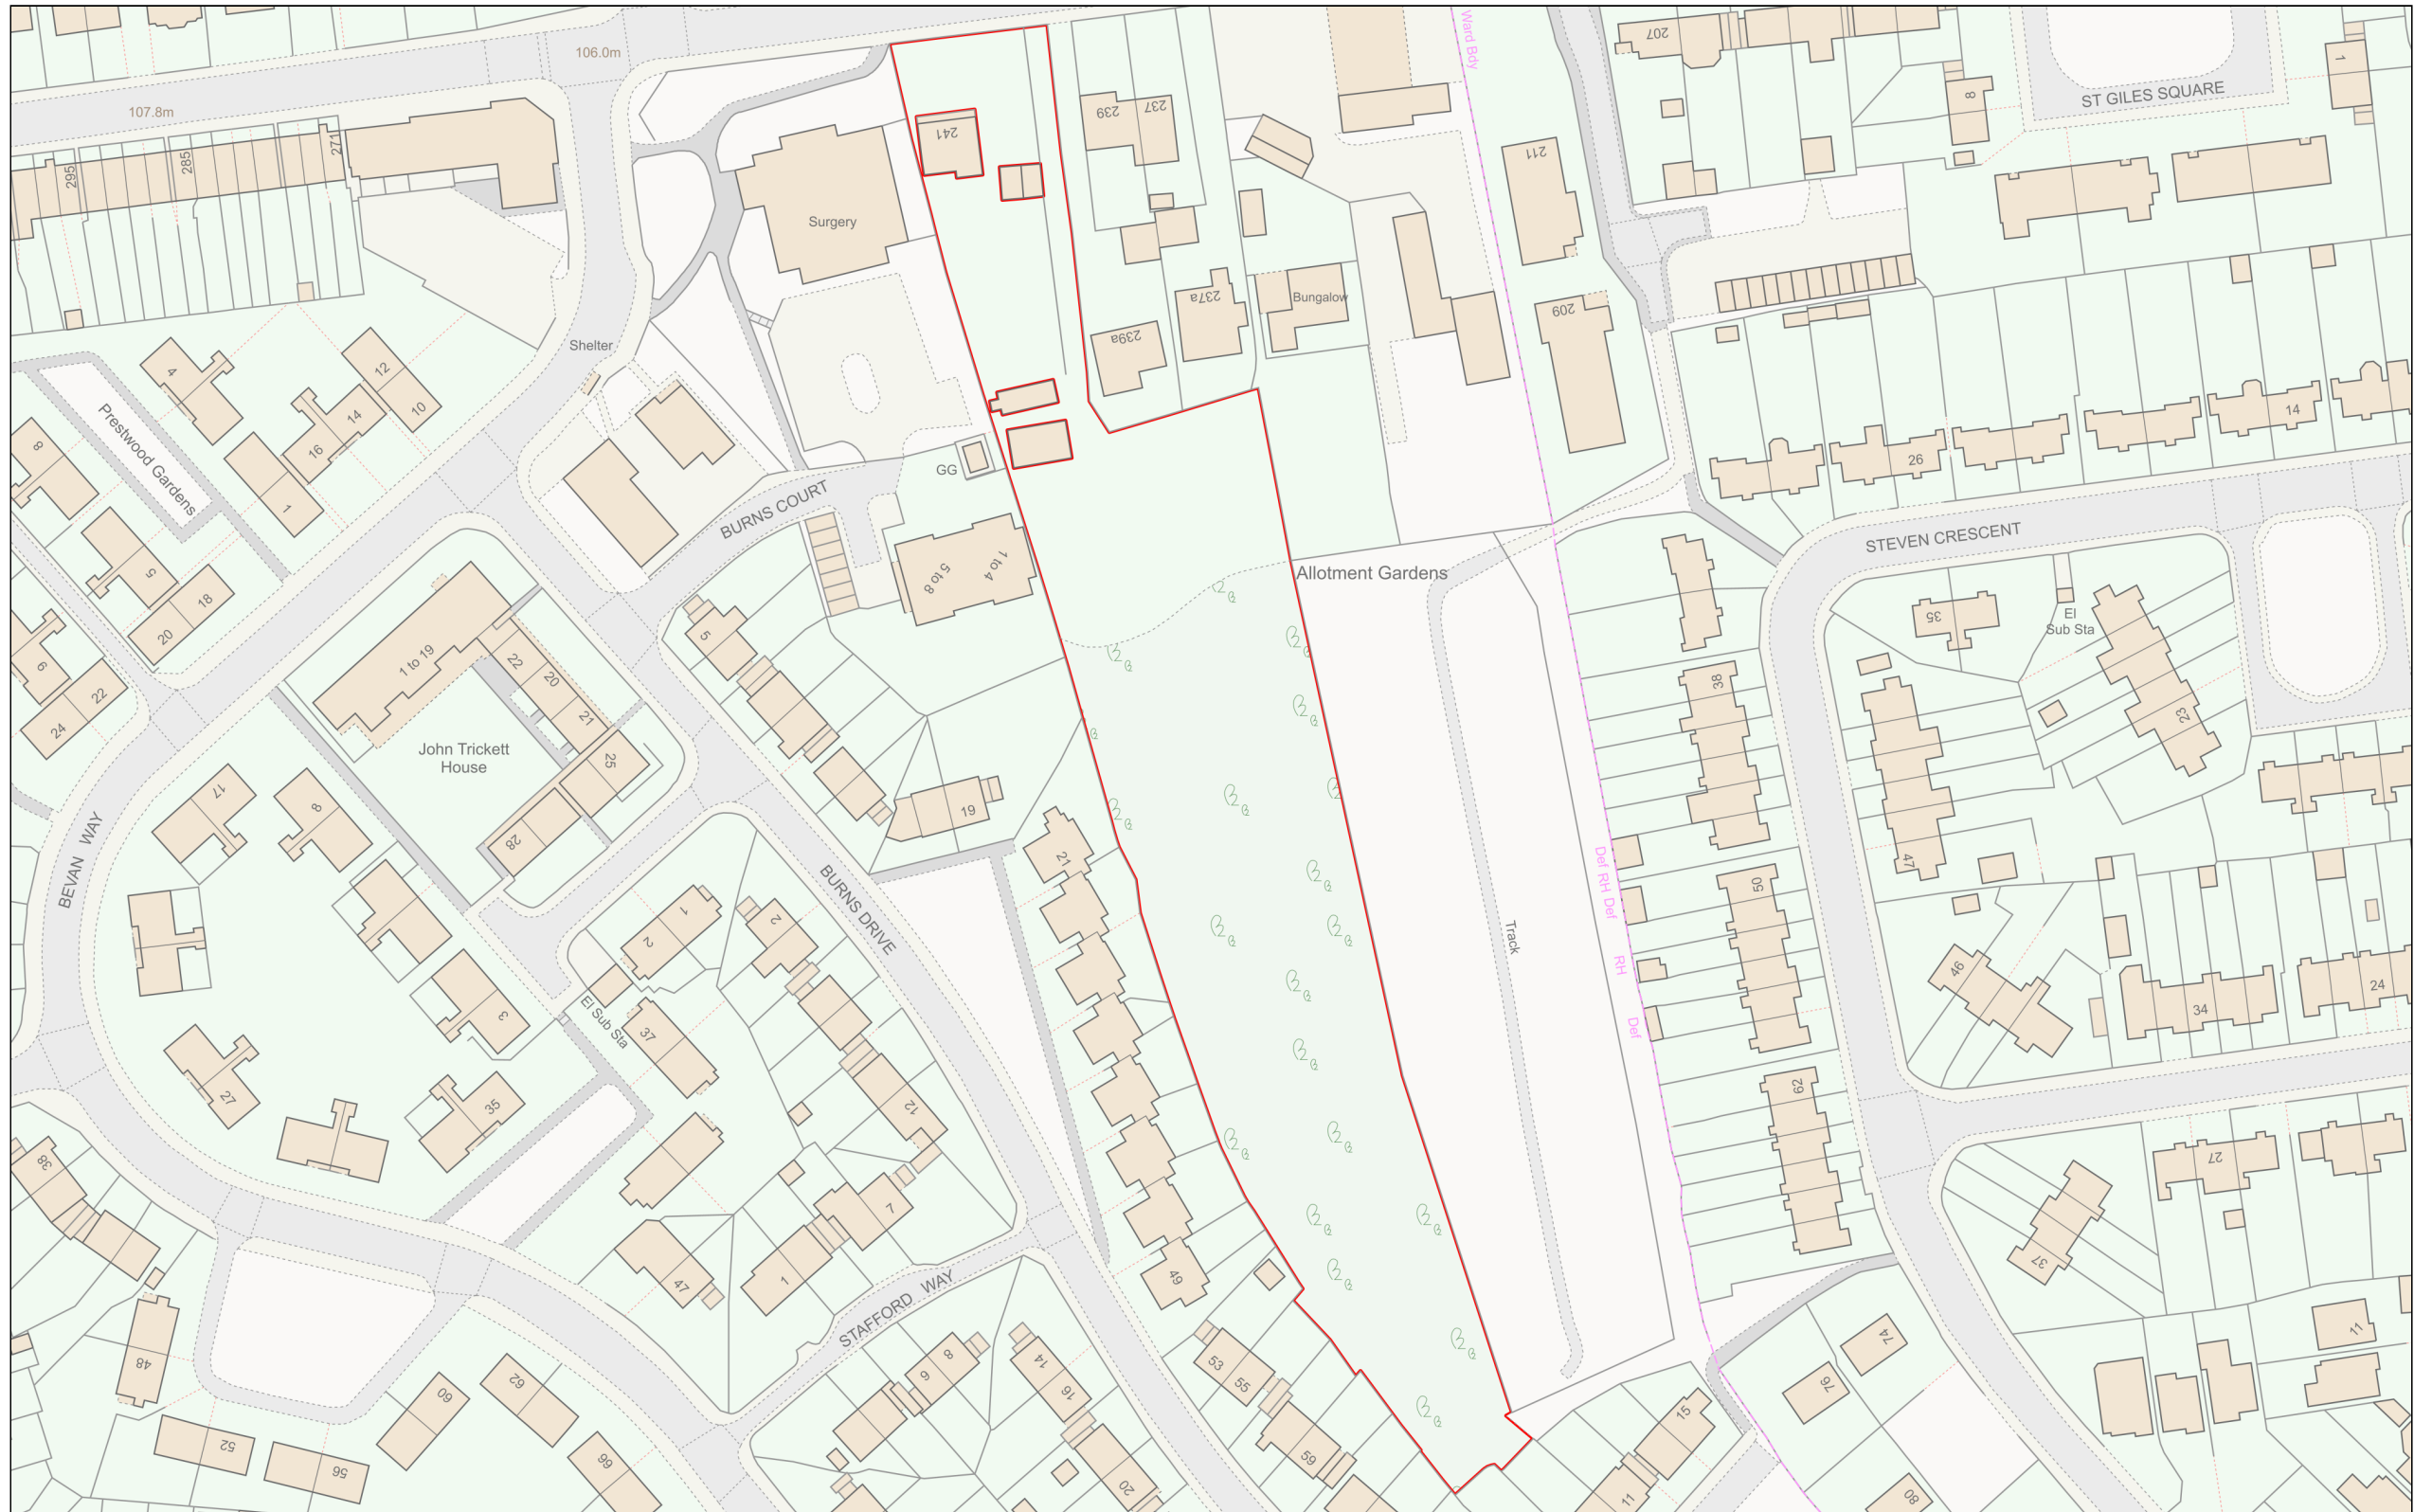

Planning Portal Reference: PP-12436825v1

