


Contractors must verify all dimensions at the site before commencing any work or making any shop drawings: no dimension to be scaled from the drawing.


COPYRIGHT
This drawing and any design therein is the copyright of Wm. Saunders & Partners and must not be reproduced without their written consent.

Date	Ref	Revisions


SHELDON BOROUGH COUNCIL	
PLANNED DOCUMENT	
M/85/0097/P	
22 JAN 1985	
PERMISSION	18/4
PERMISSION	

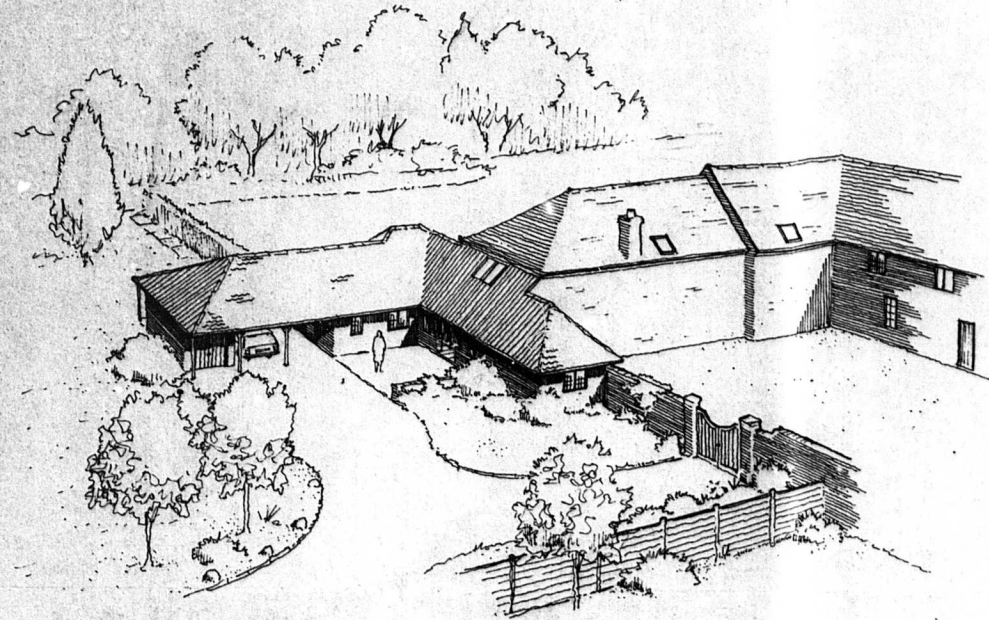

Front view

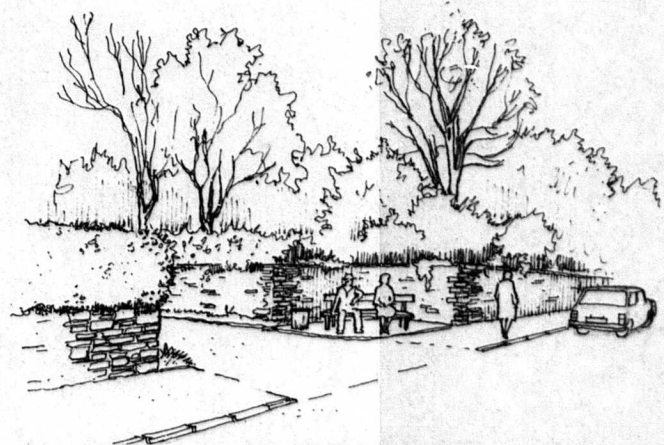

View of Brown Lane/Kneeton Road access

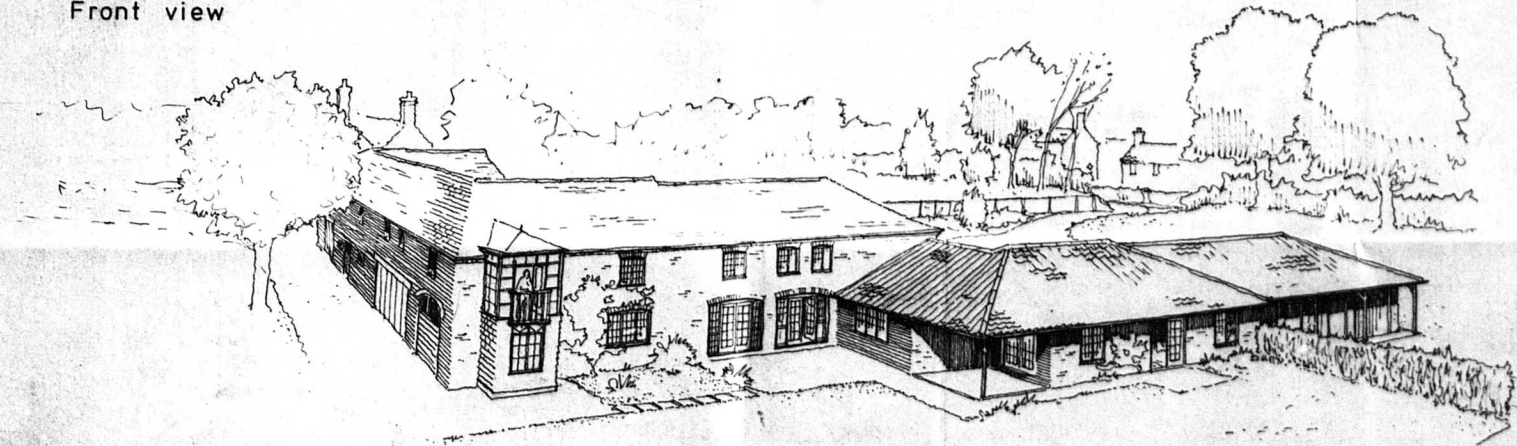

Garden view

WSP Wm. Saunders & Partners
Architects · Engineers · Cost Consultants

17 Regent Street, Nottingham NG1 5BS Tel: 0602 466 46
20a Bourdon Street, London W1X 9HX 011 499 4035
24 Castle Gate, Newark-on-Trent, Nottinghamshire NG24 1BQ 06036704361
57 Uppgate, Louth, Lincolnshire LN11 9HE 05307603791
7 Dudley Street, Grimsby, South Humberside DN21 2AW 0472150024

Refer this Contract to Nottingham.		
Project Proposed Residence Old Hall Kneeton Road East Bridgford.		
Client Mr & Mrs R.B.C. Waring		
Subject Sketch perspectives		
Date JAN 85	Drawn M.B.	Drawing Number 3384.D10
Scale	Checked	

