
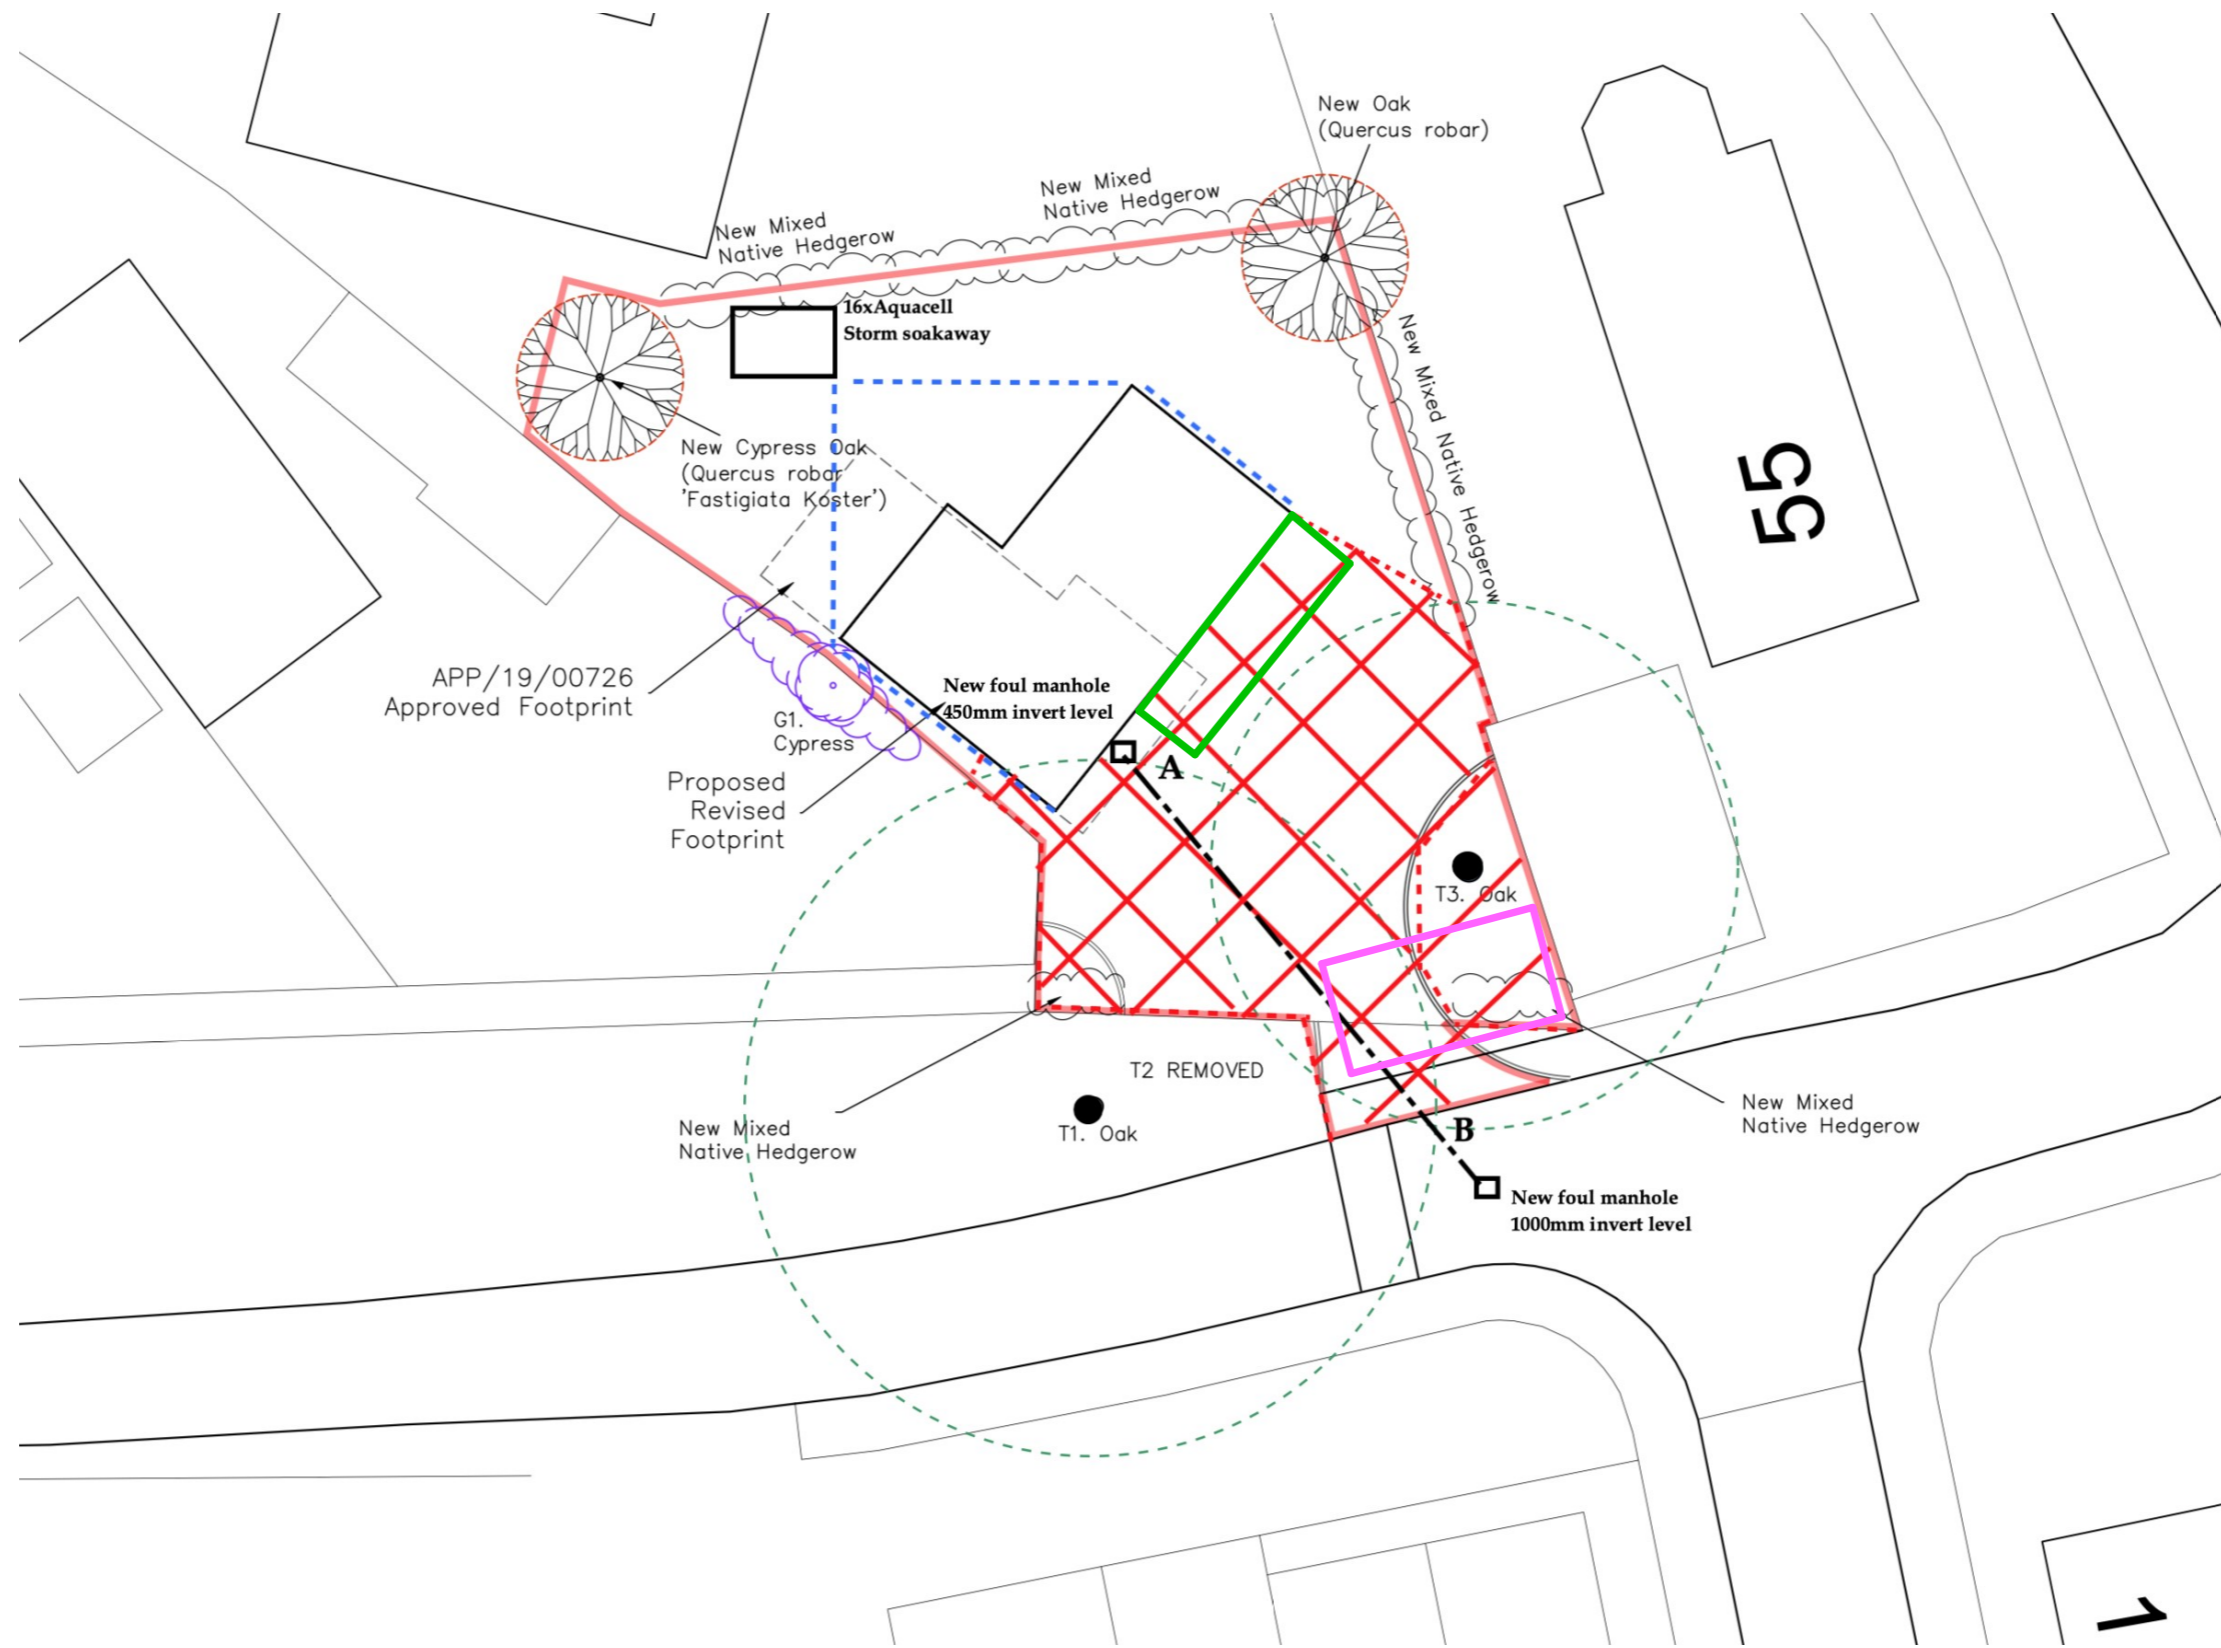
 New House front extension

 New Garage



IJ Murray Associates Ltd
www.ijma.co.uk



I J Murray Associates Ltd
200 Seafont
Hayling Island
Hampshire
PO11 9HR
Phone 07779 246915
e-mail ian@ijma.co.uk

These drawings are the property of IJ Murray Associates Ltd and should not be reproduced or used in any way without the permission of a Director of IJ Murray Associates Ltd

These drawings are for planning and, if specified, building regulation purposes only and are not for construction. All dimensions should be checked on site before work commences

Mr Davis 1 Norman Road HI
Proposed Built

Tree plan

Project number	Project Number
Date	Issue Date
Drawn by	Author
Paper size	A3 (Print 100% no borders)

A117
Scale