


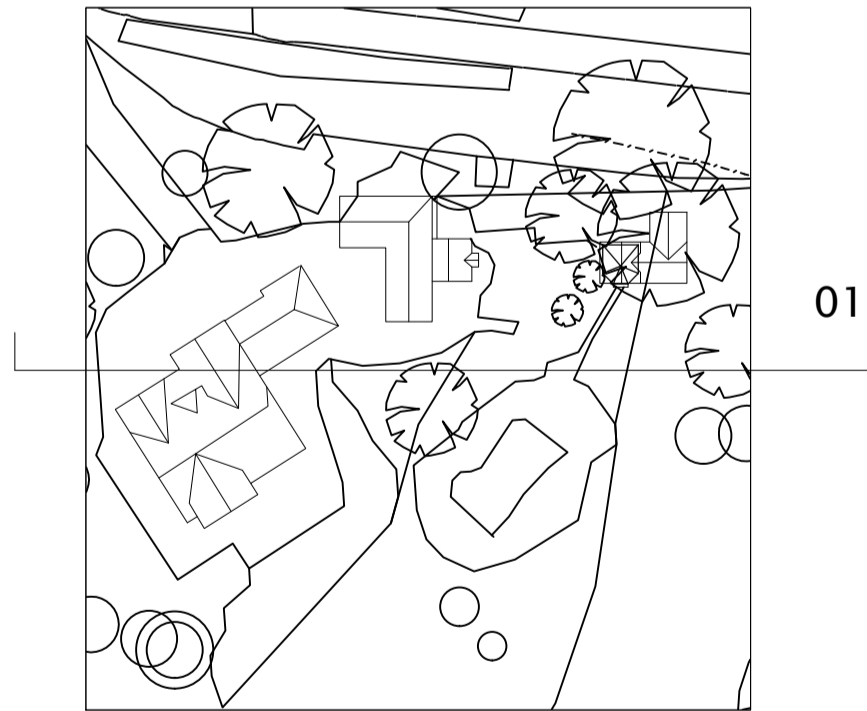


Pump room



01 Side elevation

The Brookwood Barn Co Ltd  
 Bridgelands Farm  
 Ingrams Green Lane  
 Iping  
 Midhurst  
 West Sussex  
 GU29 0UJ  
[enquiries@oakbarns.com](mailto:enquiries@oakbarns.com)  
 T 01730 719588  
 M 07977 100211  
 W [www.oakbarns.com](http://www.oakbarns.com)

**Notes:**  
 All dimensions to be confirmed by contractor on site.  
 Do not scale from drawings.

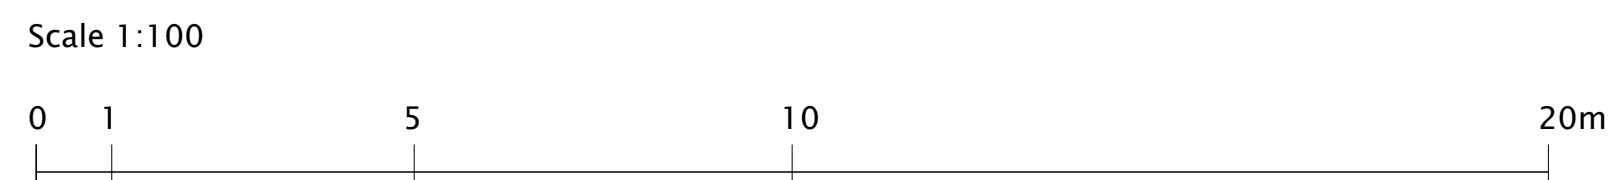

Rev	Date	Description	By	Ck

Project Upper Covers Lynchmere Surrey GU27 3NG	Project description <b>New pump room and garden store</b>	Scale 1:25@A1 1:50@A3	Job No <b>BB29</b>
Title <b>Proposed Side elevation 02</b>	Stage <b>Planning</b>	Drawing No <b>A212</b>	Rev <b>-</b>