


01



Pump room

01 Side elevation

**Notes:**  
 All dimensions to be confirmed by contractor on site.  
 Do not scale from drawings.

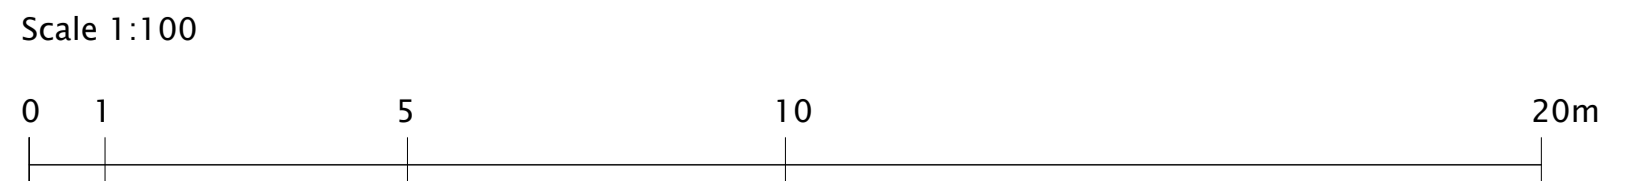

Rev	Date	Description	By	Ck

Project Upper Covers Lynchmere Surrey GU27 3NG	Project description <b>New pump room and garden store</b>	Scale 1:25@A1 1:50@A3	Job No <b>BB29</b>
Title <b>Proposed Side elevation 1</b>	Stage <b>Planning</b>	Drawing No <b>A211</b>	Rev <b>-</b>