

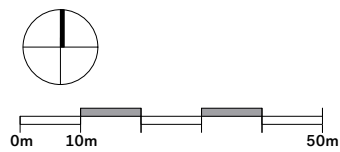
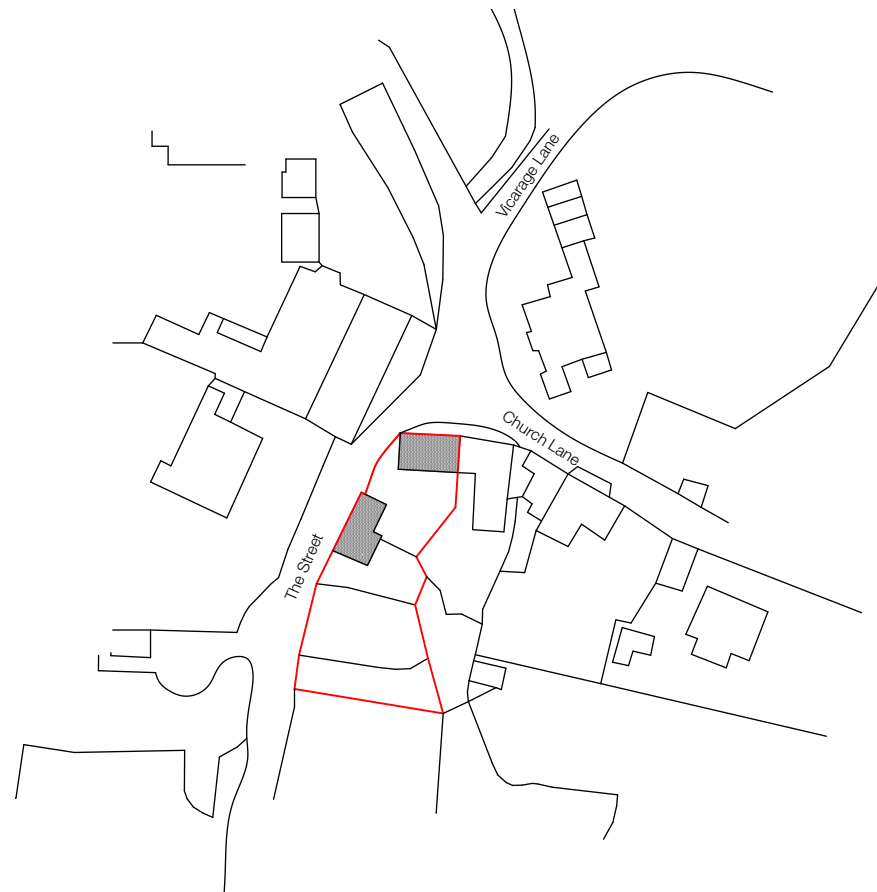


Site Location Plan  
1:1250 at A3

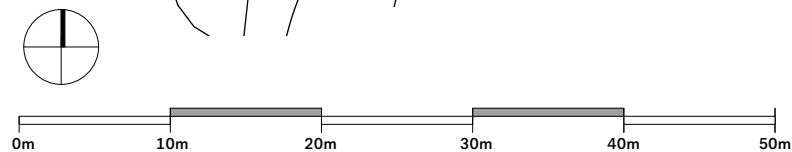

Block Plan  
1:500 at A3

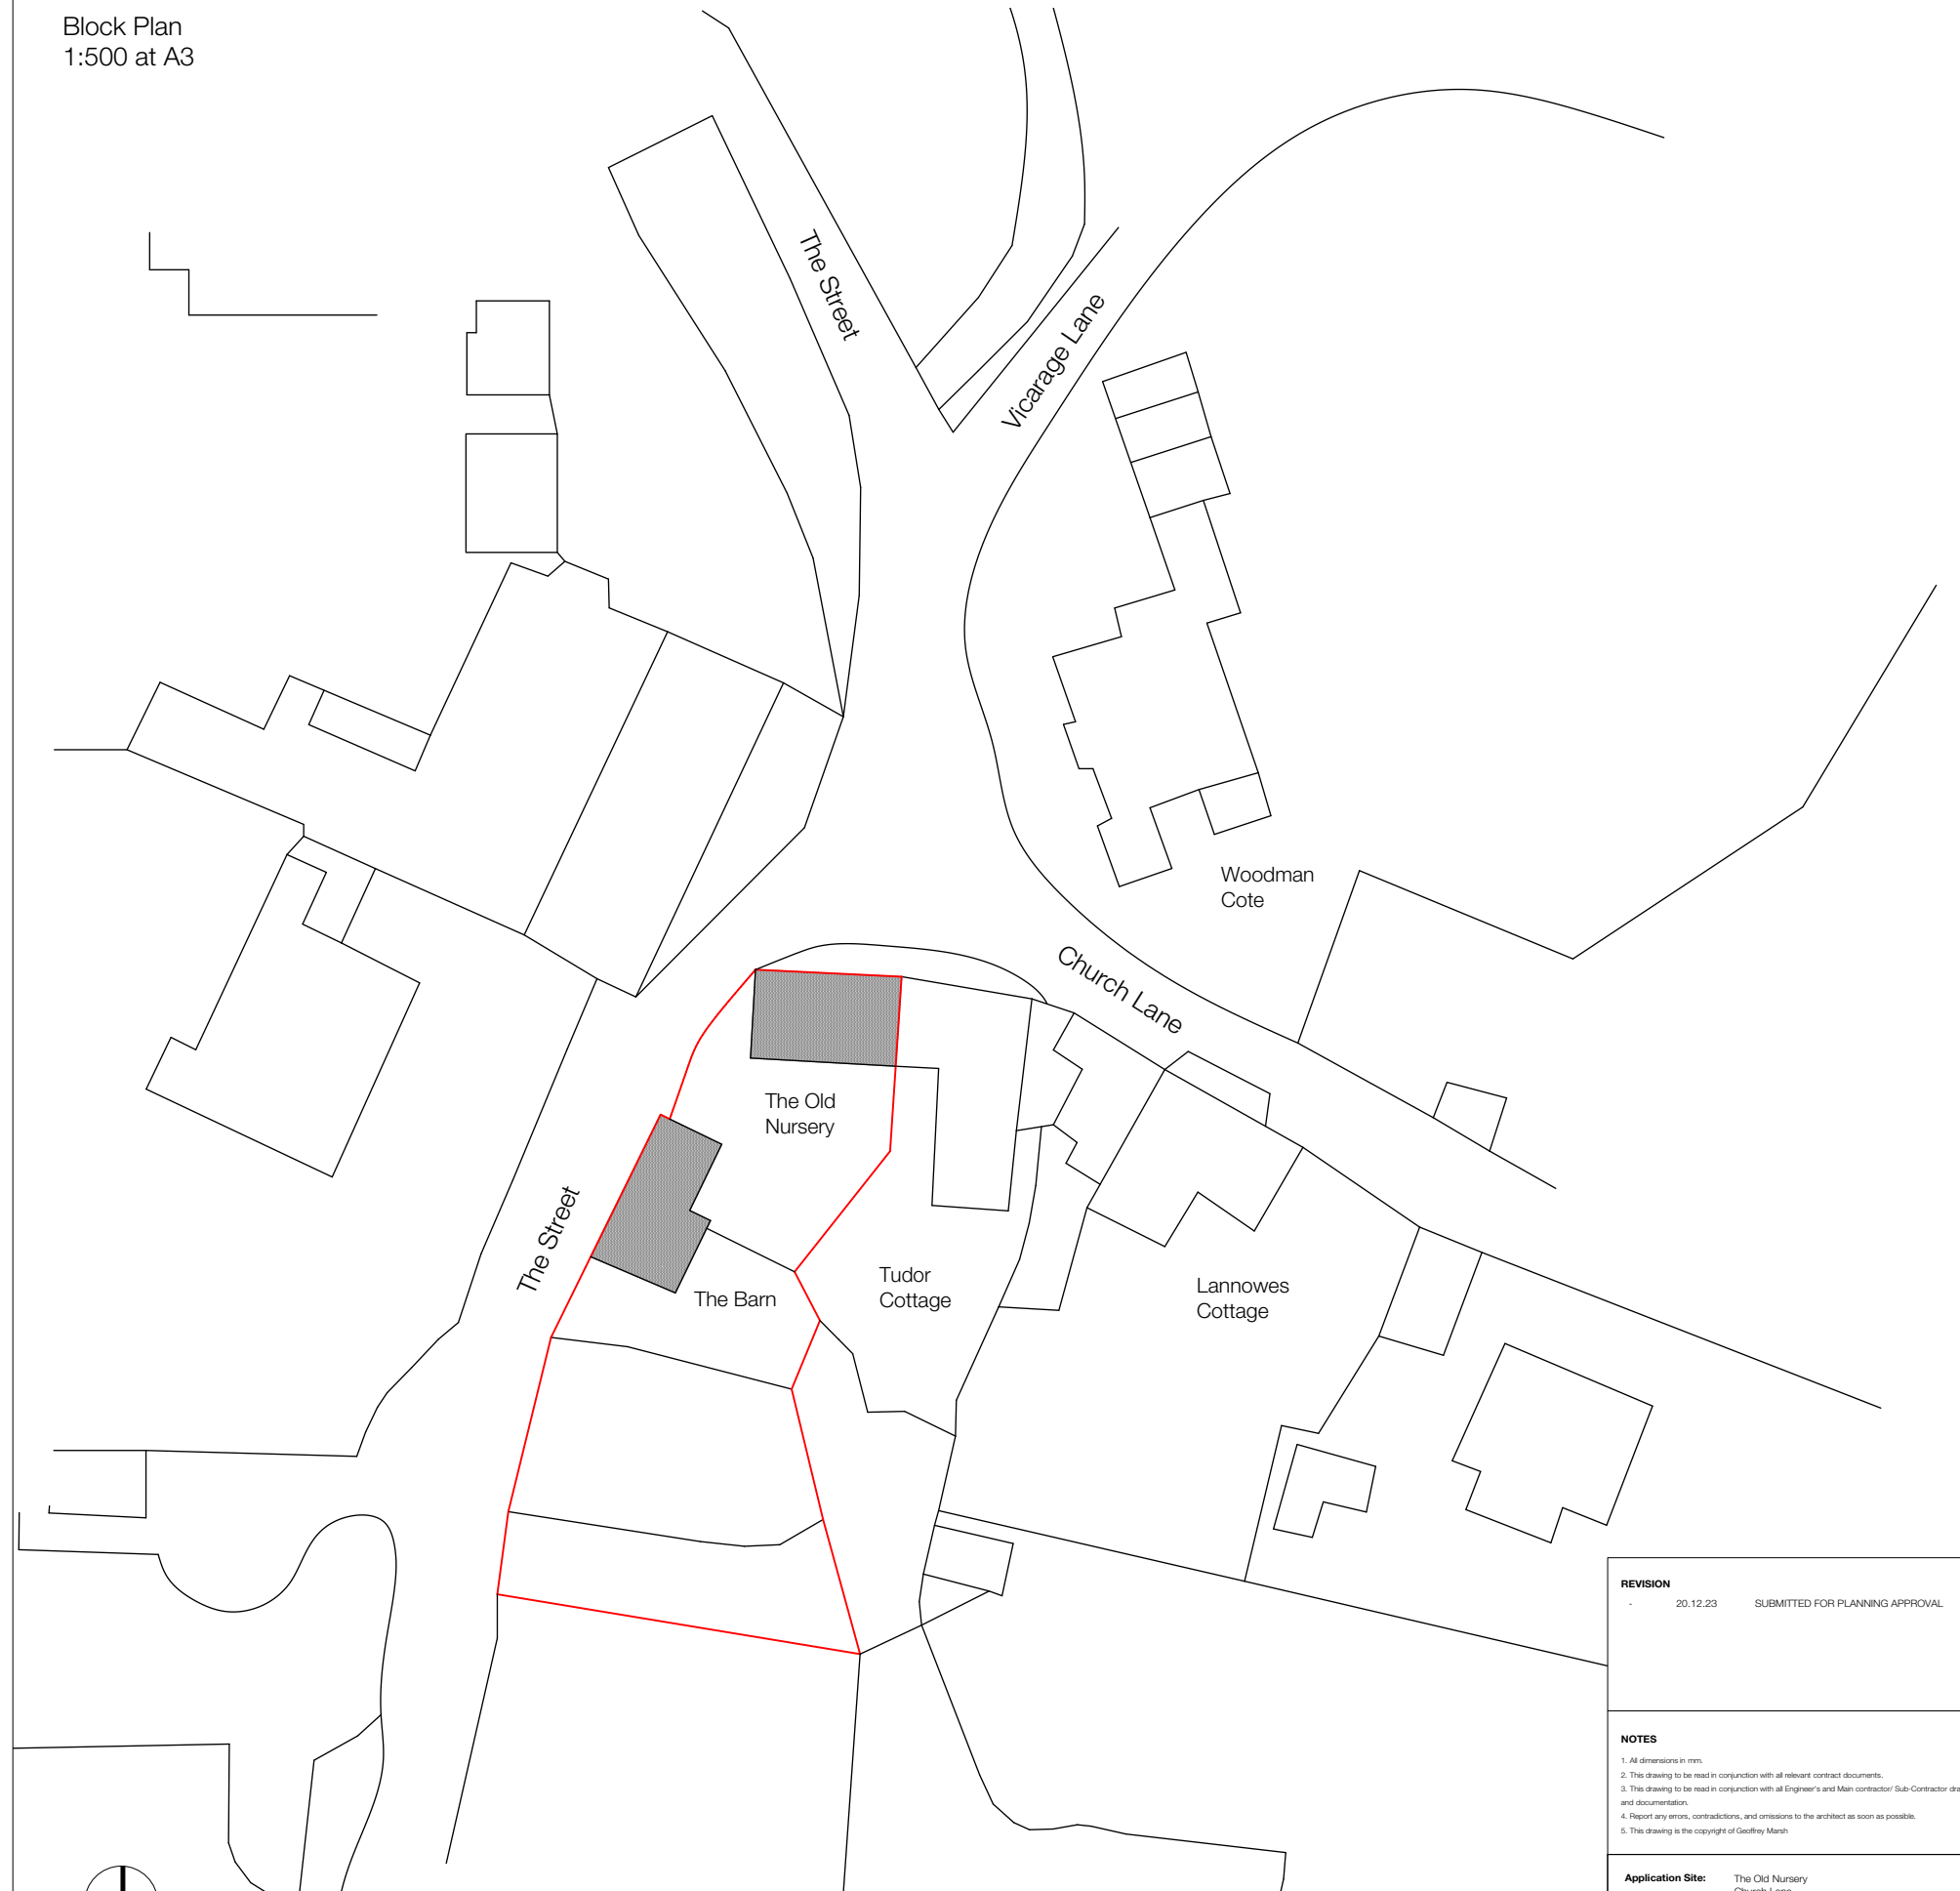

REVISION	
-	20.12.23 SUBMITTED FOR PLANNING APPROVAL

NOTES	
1.	All dimensions in mm.
2.	This drawing to be read in conjunction with all relevant contract documents.
3.	This drawing to be read in conjunction with all Engineer's and Main contractor/ Sub-Contractor drawings and documentation.
4.	Report any errors, contradictions, and omissions to the architect as soon as possible.
5.	This drawing is the copyright of Geoffrey Marsh.

<b>Application Site:</b>	The Old Nursery Church Lane Lodsworth West Sussex GU28 9DD
<b>Client:</b>	Mr Geoffrey Marsh Tel: +44 (0) 7881 806638
<b>Title:</b>	Site Location Plan and Block Plan
<b>Scale:</b>	1:1250 at A3 / 1:500 at A3
<b>Drawing no:</b>	<b>LW1-001</b>