
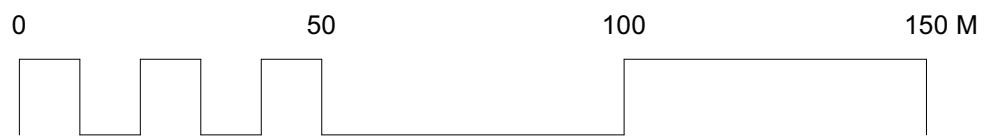


Ordnance Survey paper map copying license is 100045241

Location Plan
Scale: 1:1250

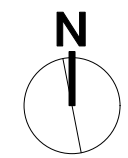

Notes:
Do not scale unless for planning purposes
Use only figured dimensions for construction
All dimensions to be checked and verified on site by the contractor; the architect should be notified immediately of any significant discrepancies
All dimensions in mm (millimeters) unless otherwise states
Ordnance Survey paper map copying license is 100045241
SCALE IS CORRECT WHEN PRINTED ON ISO A3

Revisions	Date	Index

Client
Michael Oakley

Job Title
Clarks Cottage,
Huntsbottom Lane,
Liss,
GU33 7EU

Drawing Title
Planning Application
Location Plan at 1-1250

VECA
Architects Ltd
28a The Spain
Petersfield
Hampshire
GU32 3LA
Tel: 01730 264499
e-mail: studio@veca.co.uk

Drawn	Scale	Date
HE	1:1250@A3	12/01/2024

Job Number/ Drawing Number	Rev.
642 - 305	