

PROPOSED PORCH
PLAN, ELEVATIONS & SECTION

PROPOSED WORKS

1 GLOUCESTER CLOSE
PETERSFIELD GU32 3AX

SCALE : 1 : 50 AT A3
SEPTEMBER 2022



JOHN STARLING
1 ALBION VILLAS
HILL BROW ROAD, LISS
HAMPSHIRE GU33 7LA

DRAWING NO. : CG 20 B

PLANNING DEVELOPMENT

- 4 JAN 2024

RECEIVED

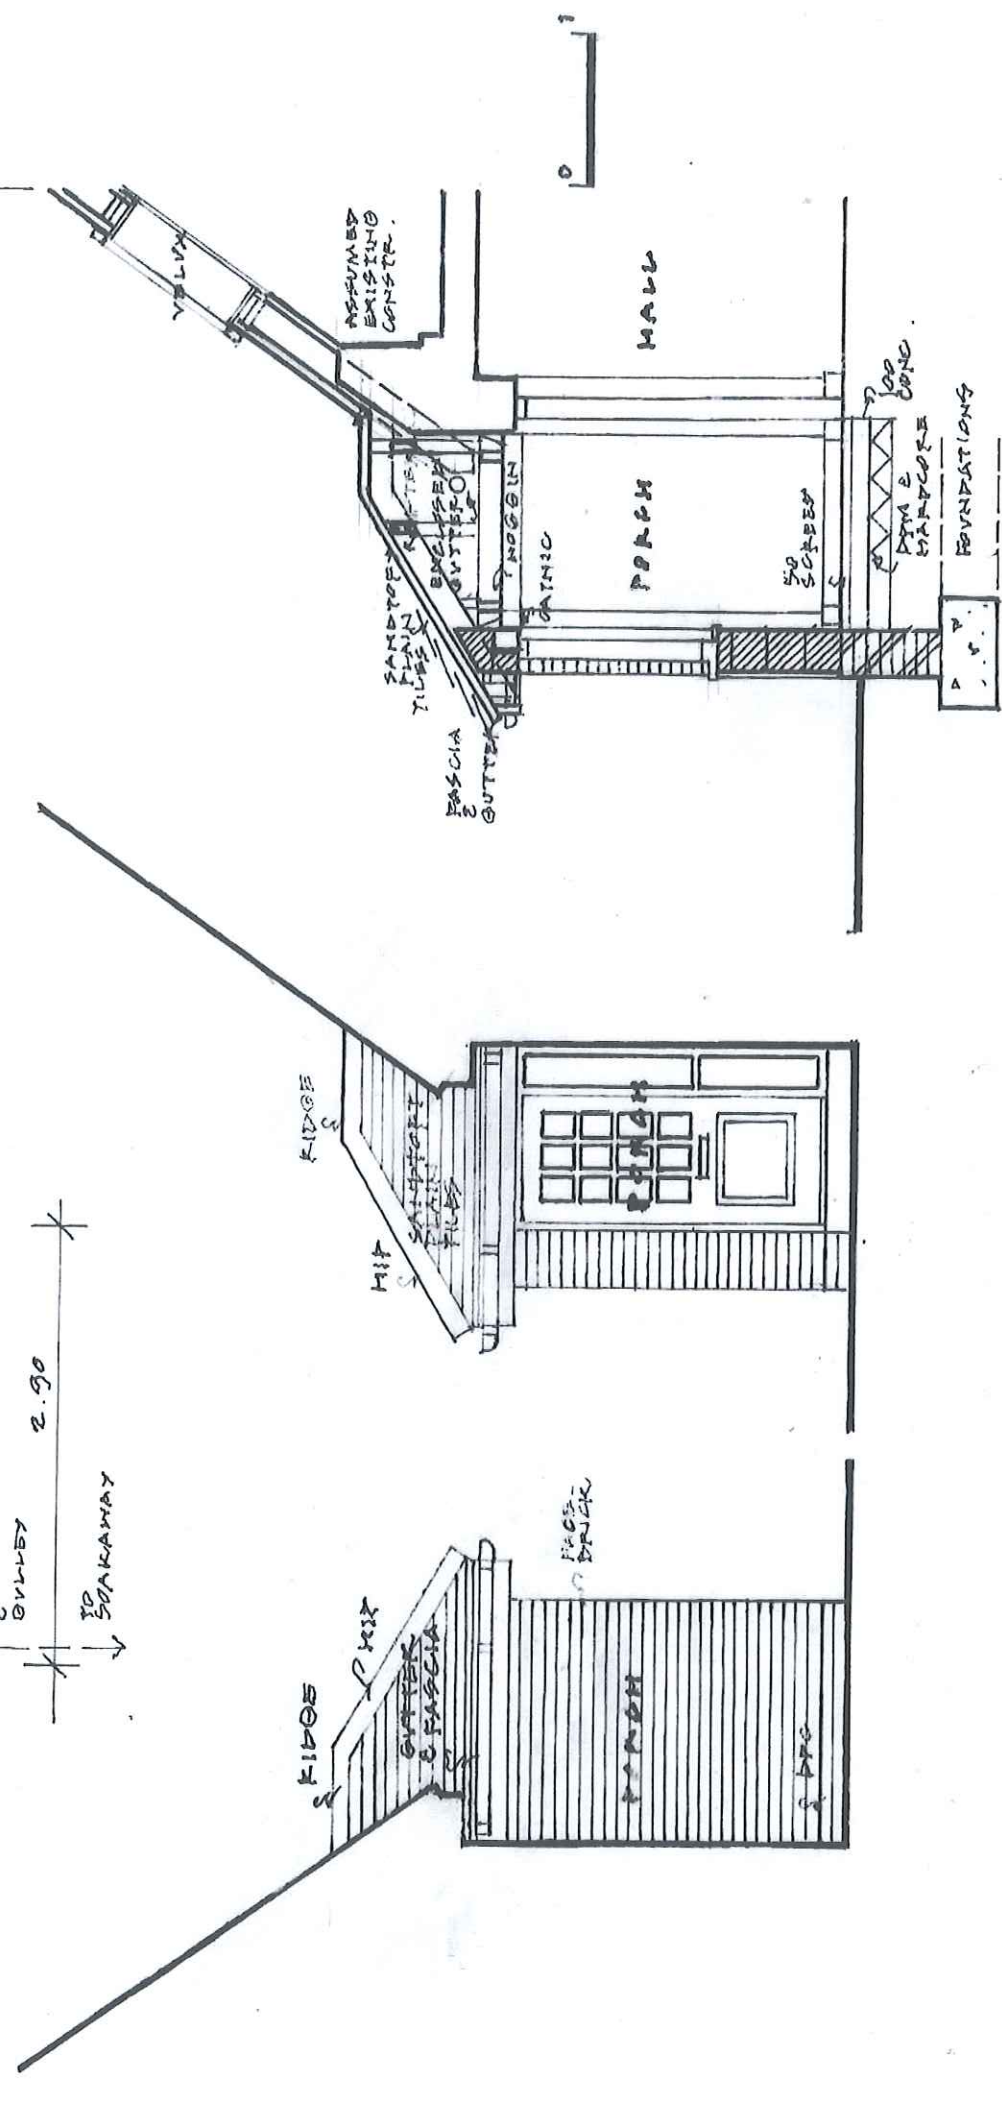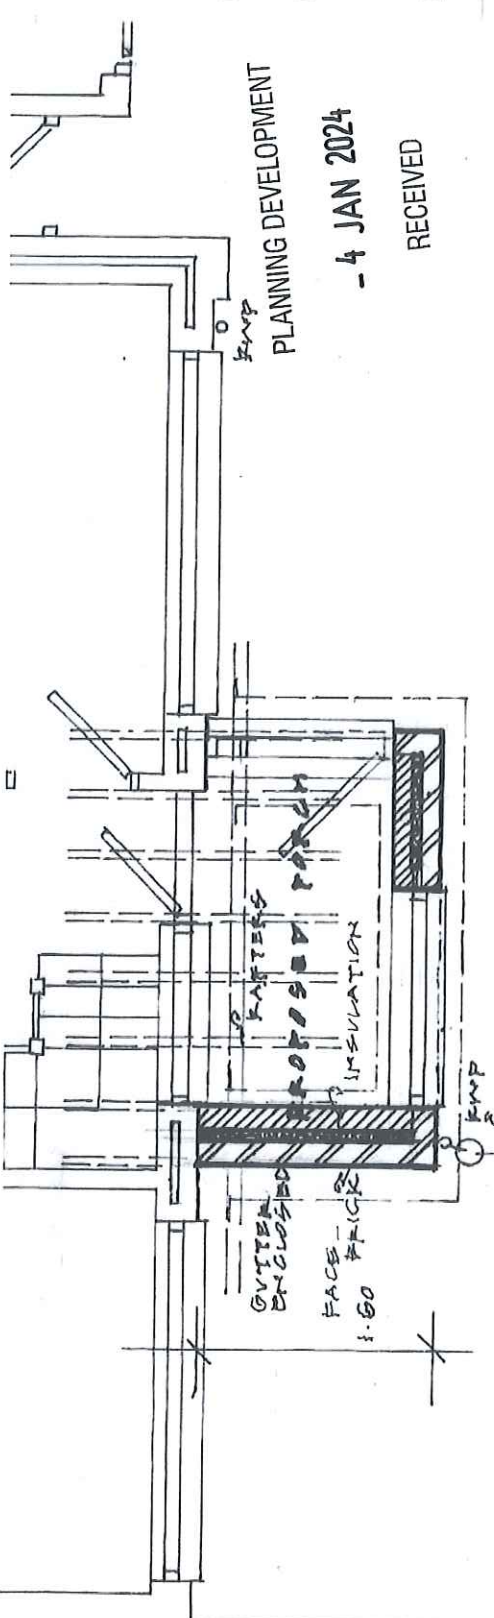

PROPOSED PORCH
ELEVATION TO STREET

PROPOSED WORKS
1 GLOUCESTER CLOSE
PETERSFIELD GU32 3AX

SCALE : 1 : 50 AT A3
SEPTEMBER 2022

JOHN STARLING
1 ALBION VILLAS
HILL BROW ROAD, LISS
HAMPSHIRE GU33 7LA

DRAWING NO. : CG 21 B

PLANNING DEVELOPMENT

- 4 JAN 2024

RECEIVED

