



Studio1, The Hub
 3 Drove Road
 Newhaven
 East Sussex
 BN9 0AD

free phone number 0808 1699964
 e: support@staac.co.uk

NOTES:

This drawing is to be read in conjunction with all relevant Architects and Engineers drawings
 Only figured dimensions are to be used for construction
 All dimensions are to be verified on site prior to work commencing

No.	Description	Date
Client: Bruce & Clair Levi		
Address: 56 Crossways, West Firle, Lewes, BN8 6LG		
Project: Amendments to already Approved Annex		
Drawing title: Site Location Plan		
Project No	20079	
Date	10-08-21	
Drawn by	IA	
Drawing No	SLP01	
Scale1:1250@A3		

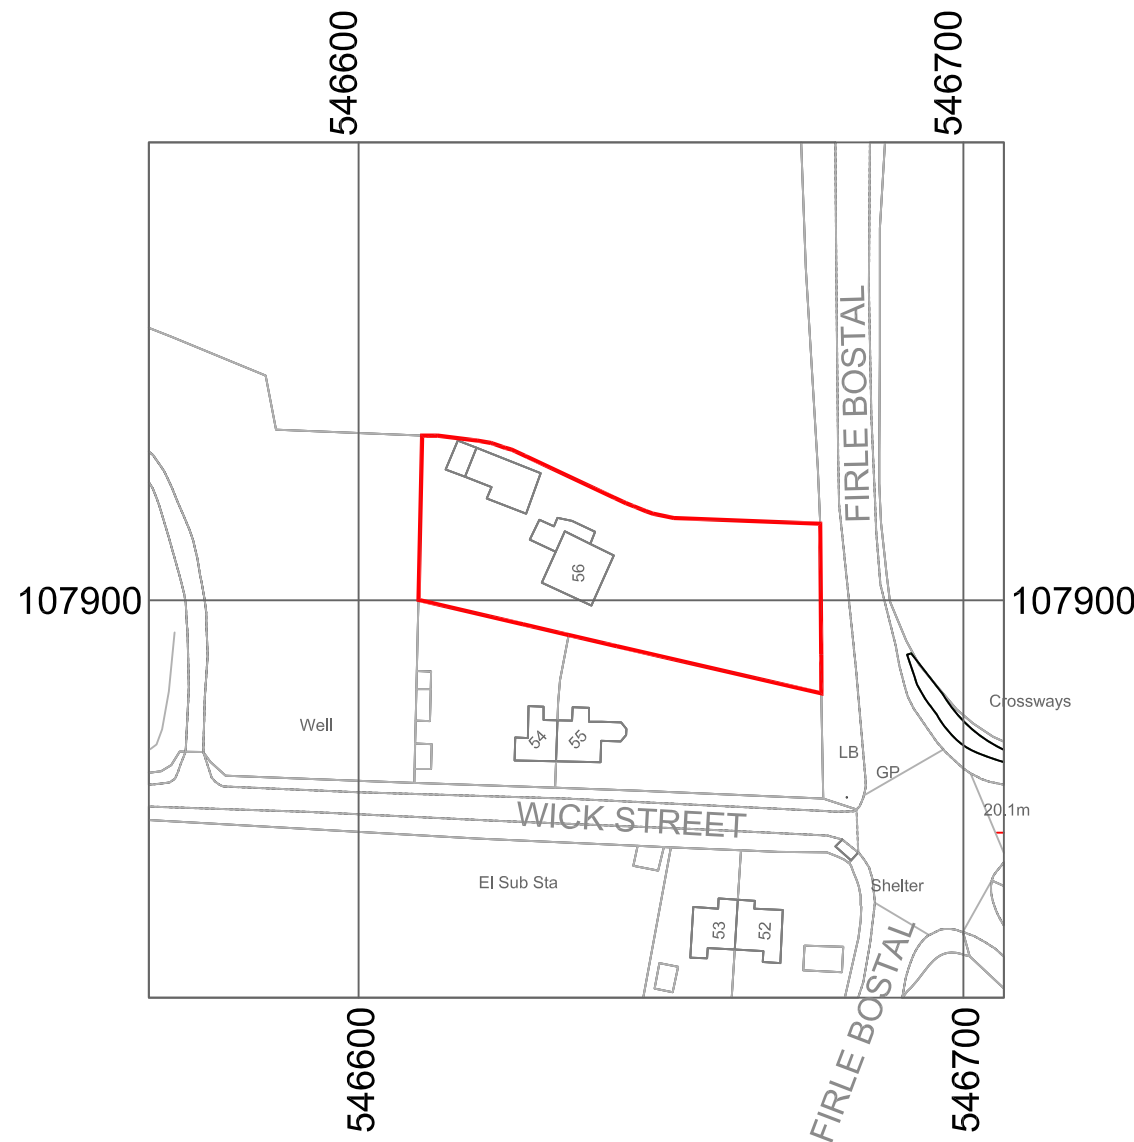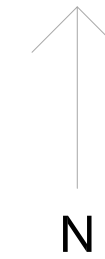

© Crown Copyright and database rights 2019 OS 100047474.

