


MEZZANINE PLAN



ROOF

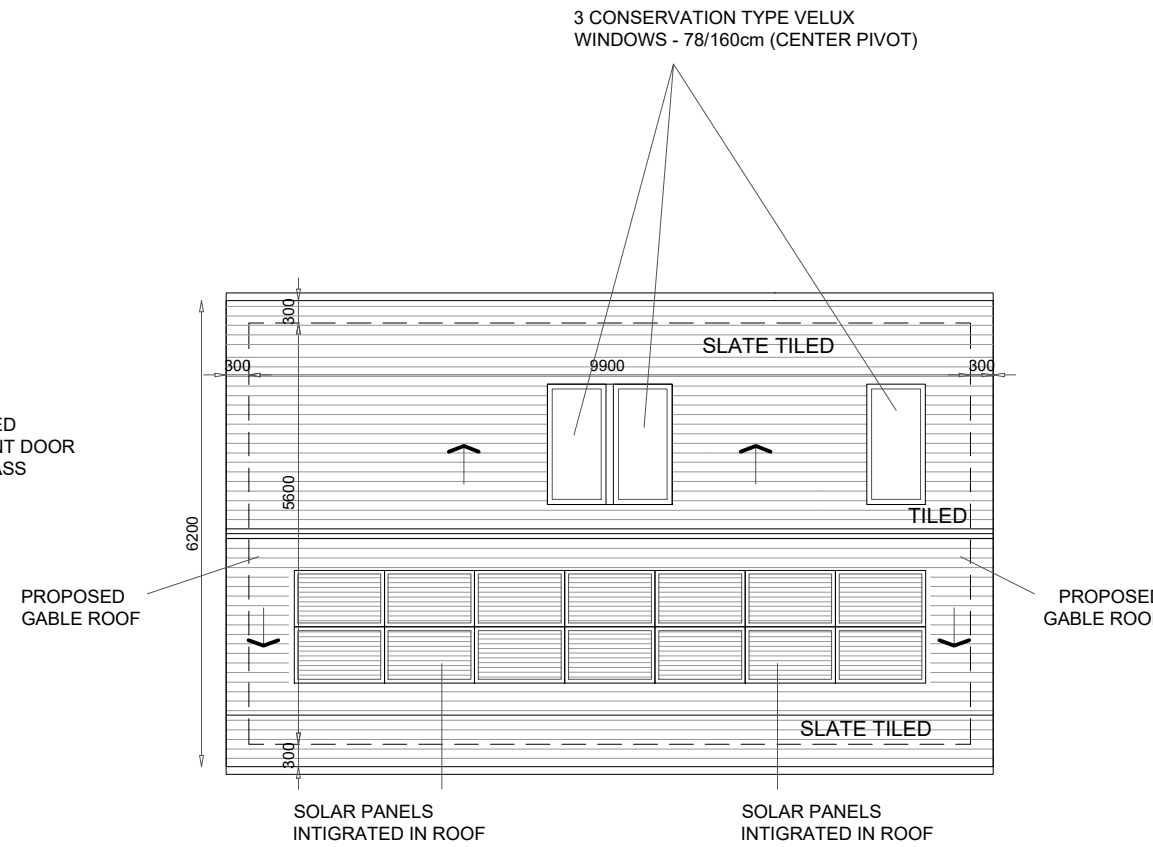

1:100 SCALE in METRES

NOTES:

This drawing is to be read in conjunction with all relevant Architects and Engineers drawings
 Only figured dimensions are to be used for construction
 All dimensions are to be verified on site prior to work commencing

	Description	Date
Client:	Bruce & Clair Levi	
Address:	56 Crossways, West Firle, Lewes, BN8 6LG	
Project:	Amendments to already Approved Annex	
Drawing title:	Existing and proposed roof	
Project No		20079
Date		03-08-21
Drawn by		IA
Drawing No		P02
Scale 1:100@A3		