


Existing stables moved [dashed]

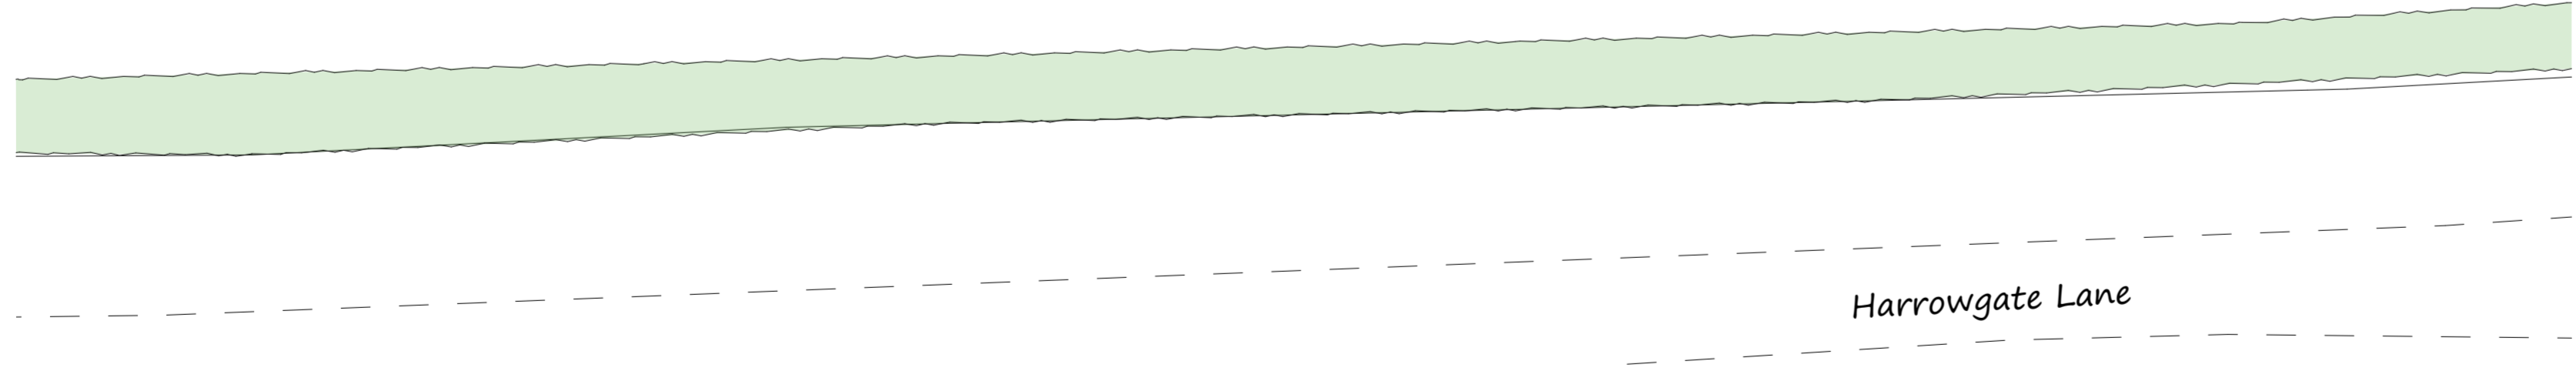

Harrowgate Lane


PROPOSED PLAN [1:100]

MATERIAL KEY

1. Shredded virgin carpet fibre on top of 125mm of silica sand underneath, supplied by Foleys [see below images]. The area would be contained by wooden kickboards.

Virgin Carpet Fibre [as stated on Foleys Equestrian Surfaces Website] has the following qualities:

1. Surfaces are 100% safe,
2. They are NOT a waste product and are environmentally approved.
3. Environmentally friendly - does not break down or decompose.
4. Minimal kickback or surface movement, with exceptional stability and consistency.
5. Wind resistant.
6. Dust free.
7. 100% wire and contamination free.
8. Aids with drainage.

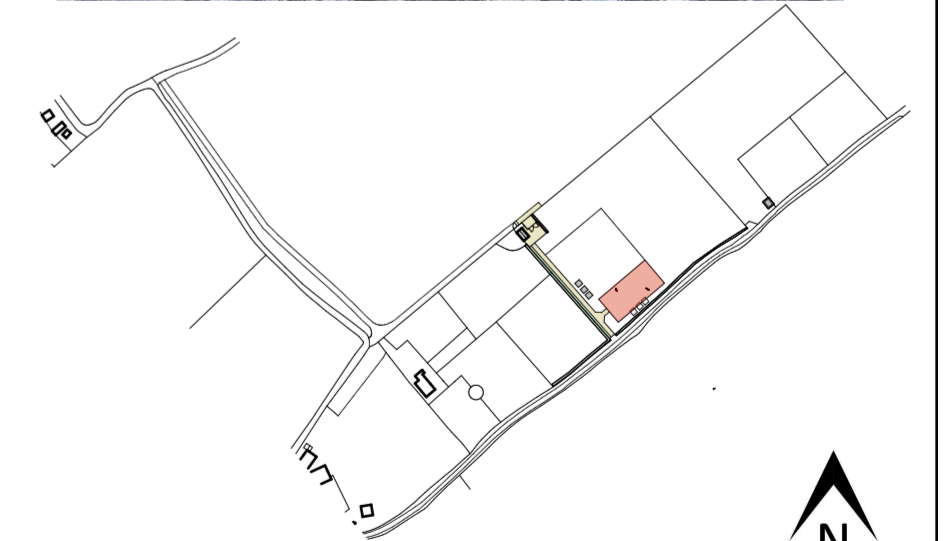

KEY PLAN [nts]

REV	DESCRIPTION	DATE	AUTHOR	CHK'D	NOTES
A	Layout updated	30/09/22	CW		
B	Layout updated	16/05/22	CW		
C	Surface material details added	22/01/23	CW		

DATE
MAY 2023
SCALE @ A2
1:2500

AUTHOR
CW
CHECKED BY

PROJECT
Proposed General Purpose Equestrian Building, Area of
Hardstanding & Outdoor Exercise Area at Harrowgate Paddocks,
Pit Hill Lane, Denmead
CLIENT
C Jeffries
STATUS
FOR PLANNING
DRAWING
PROPOSED PLAN [EXERCISE
AREA]

PROJECT NO. 554 DRAWING NO. 104 REV. C

All dimensions are subject to site survey and site verification. Do not scale from this drawing.