



NORTH EAST ELEVATION AS PROPOSED 1:100 @ A1

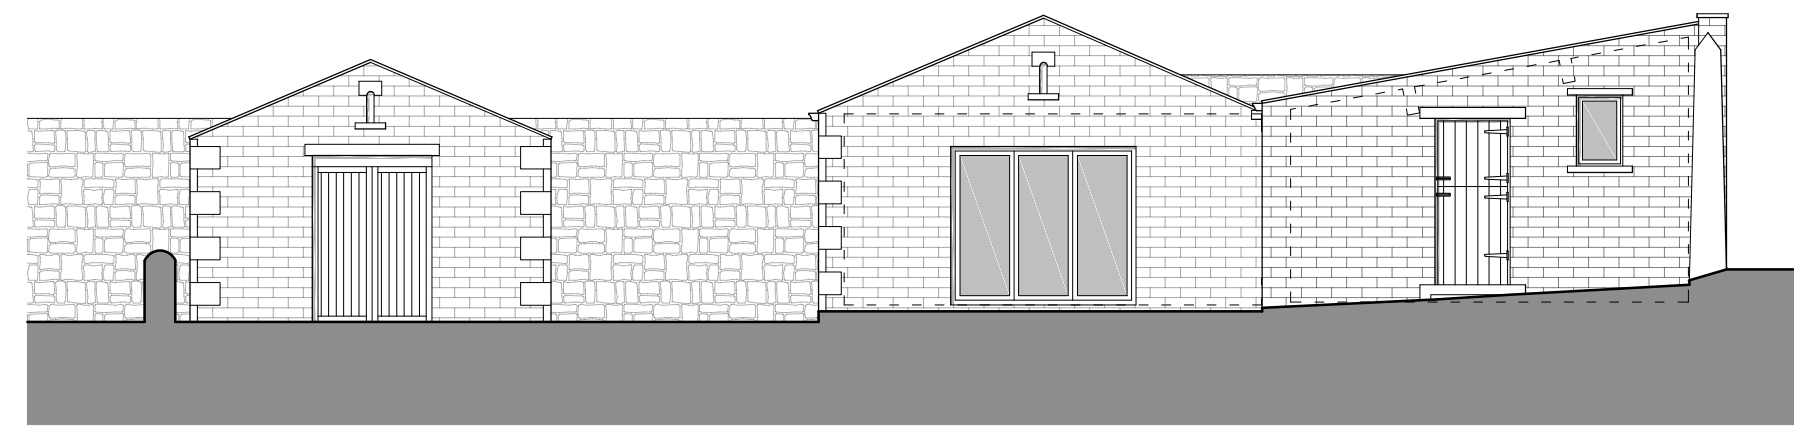


SOUTH EAST ELEVATION AS PROPOSED




SOUTH WEST ELEVATION AS PROPOSED

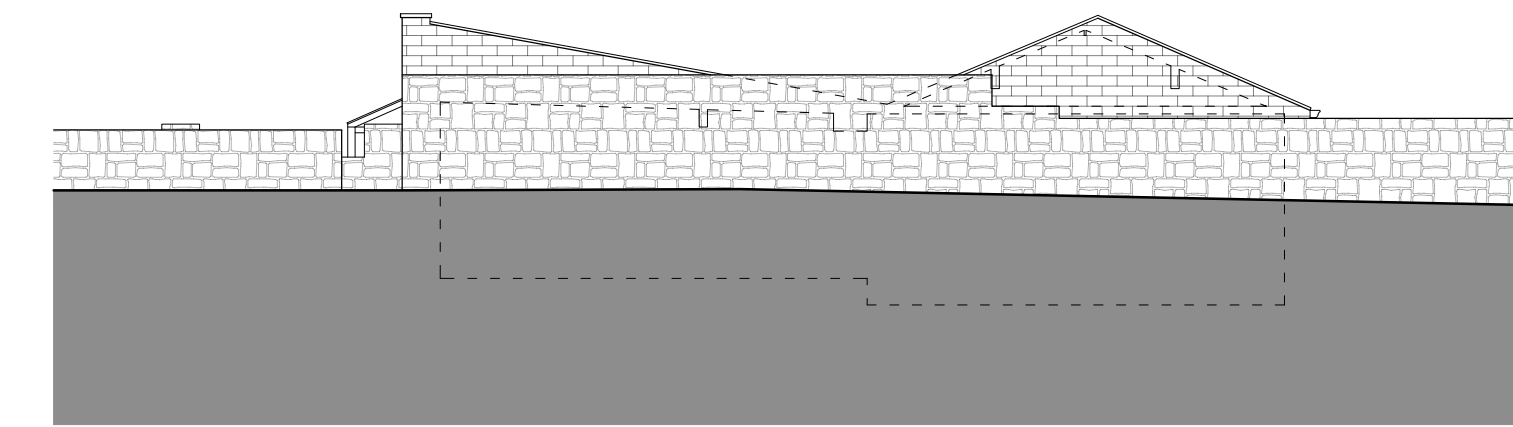

NORTH WEST ELEVATION AS PROPOSED

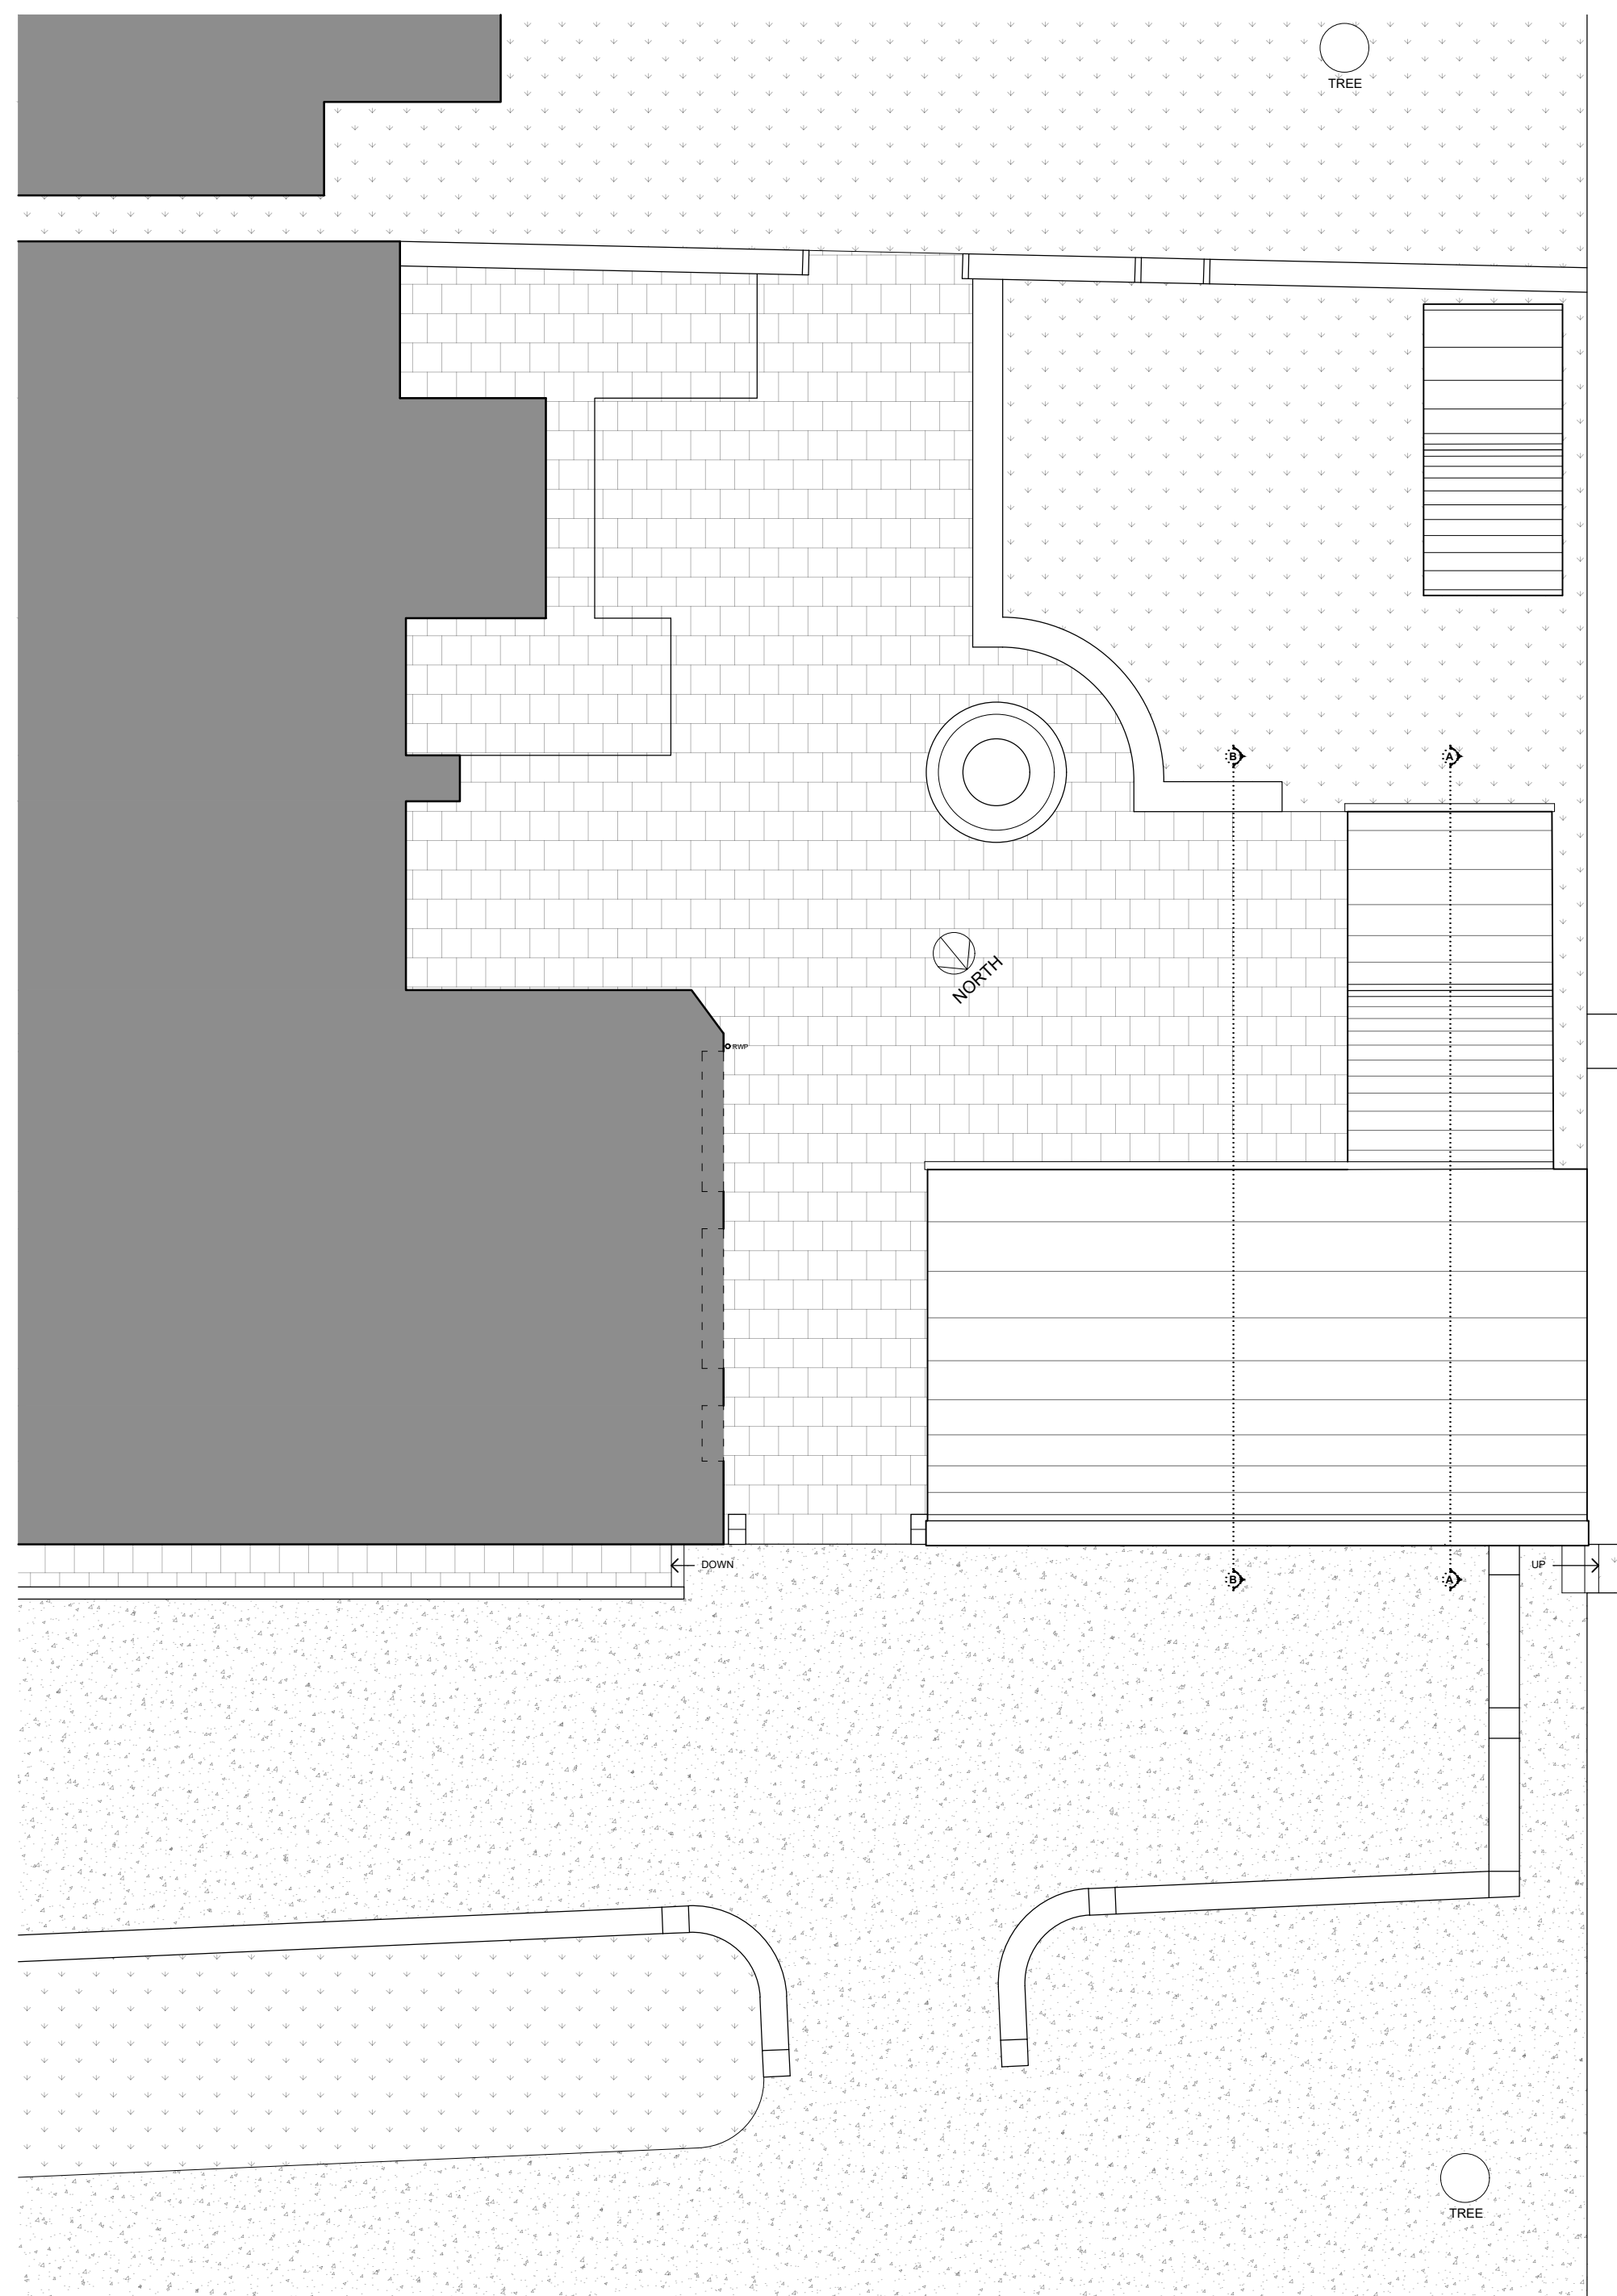


SITE PLAN 1:100 @ A1

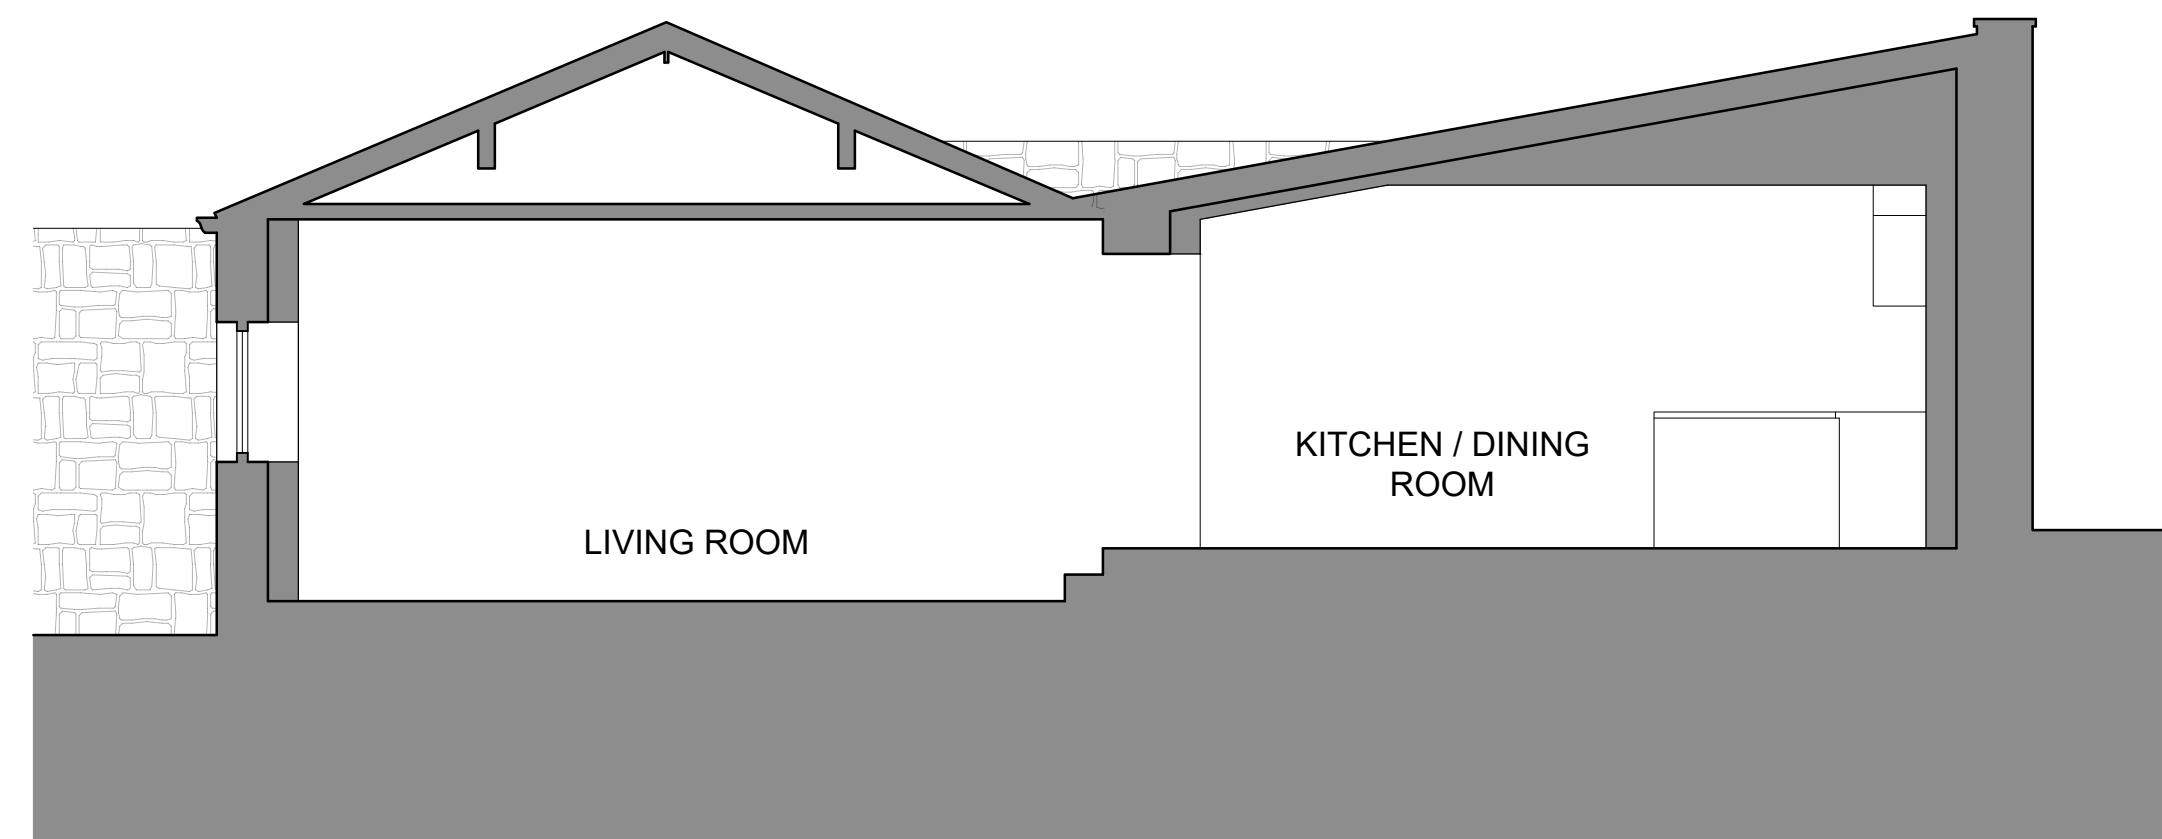

SECTION A-A AS PROPOSED 1:50 @ A1



SECTION B-B AS PROPOSED

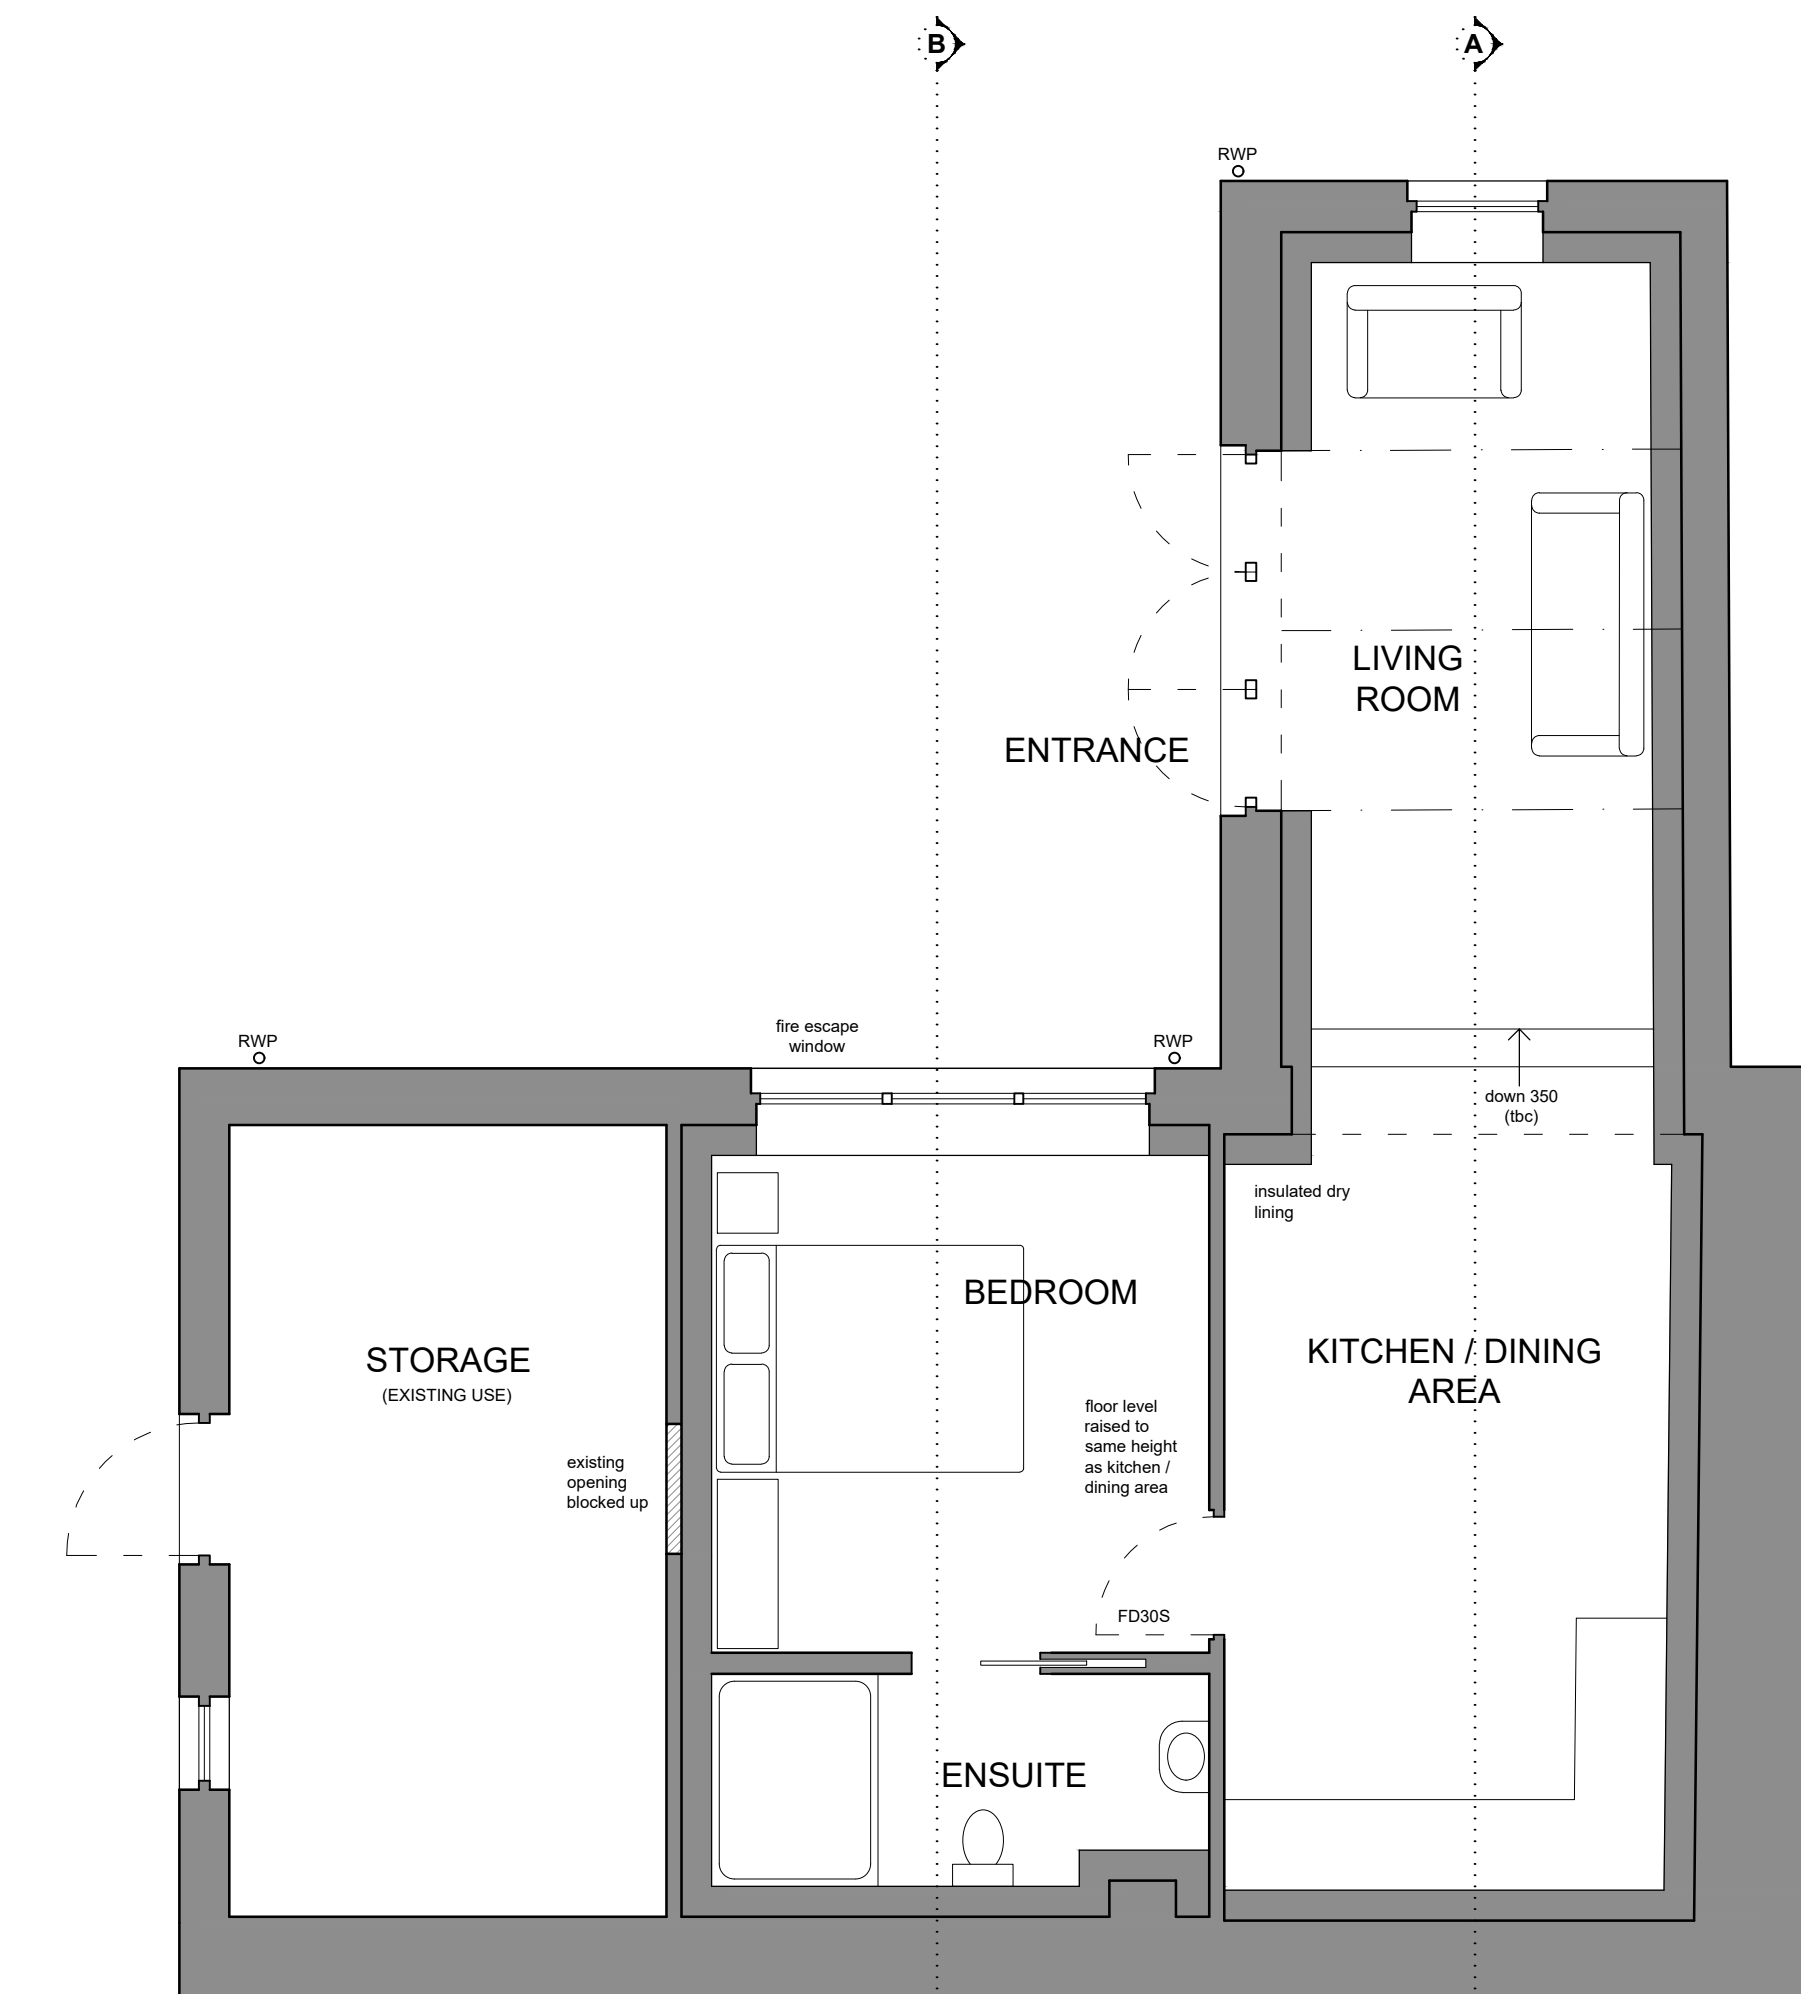

GROUND FLOOR PLAN 1:50 @ A1