


EXISTING WEST ELEVATION AT NEIGHBOUR.

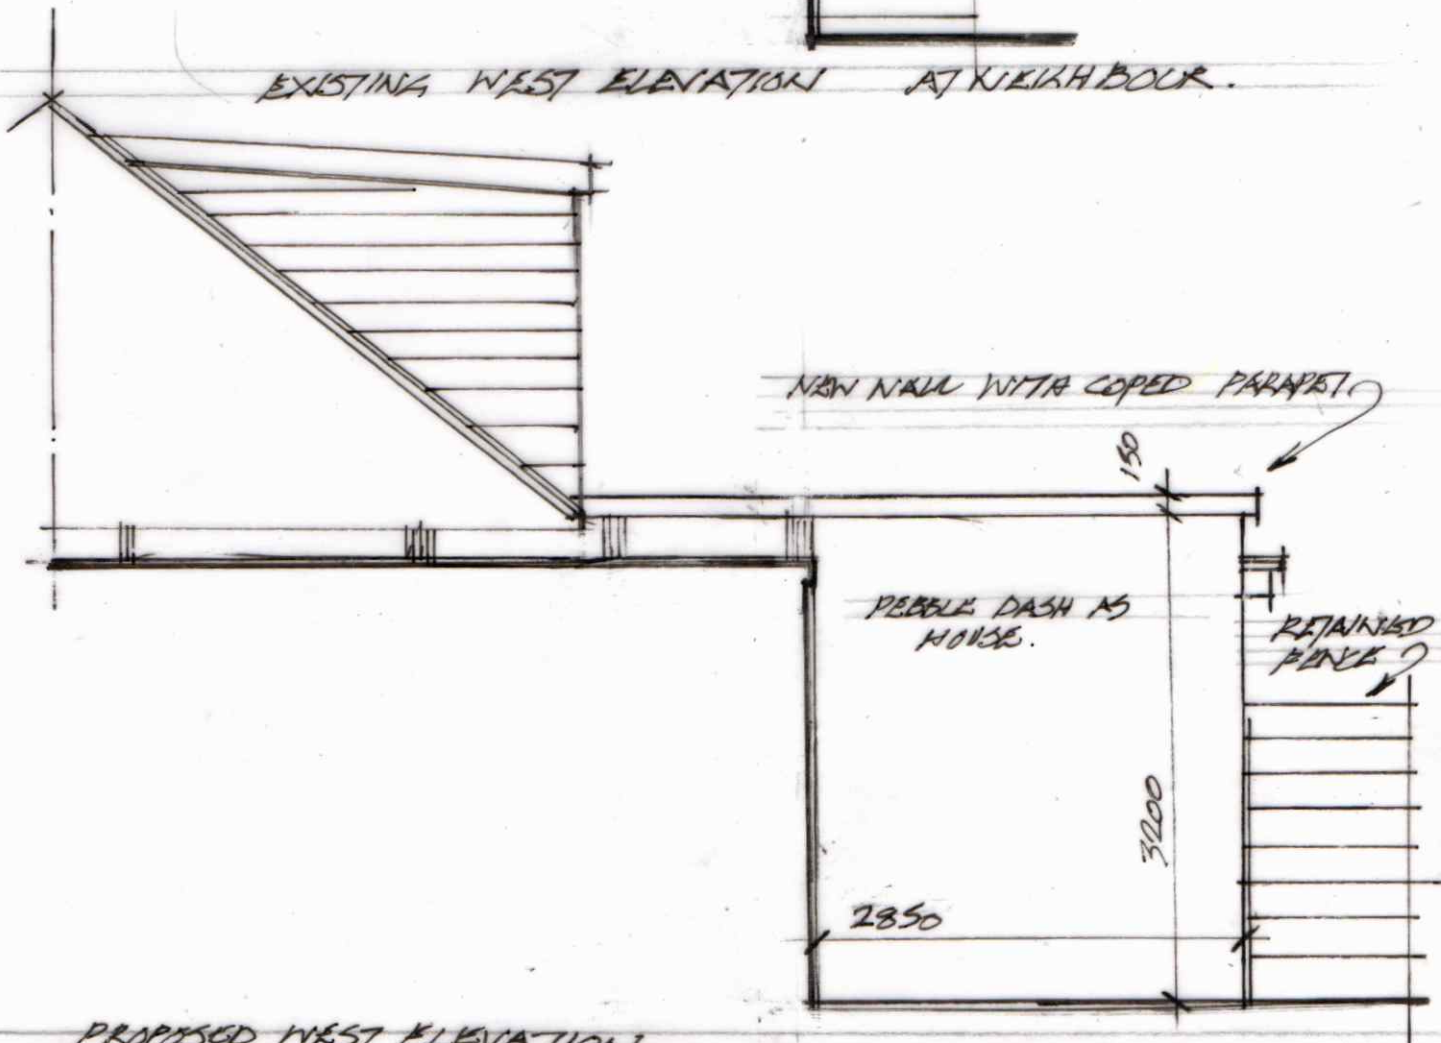

PROPOSED WEST ELEVATION

M^{rs} ANNE LECKIE
 89 ACRYHALL DRIVE
 ABERDEEN
 AB15 7QP

ALTERATIONS TO REAR
 WEST ELEVATION
 23/08/04 (A4) 11:50

CALDER DESIGN
 19 BEECHGROVE TERRACE
 ABERDEEN
 AB15 5DR

