





GROUND FLOOR SOUTH ELEVATION

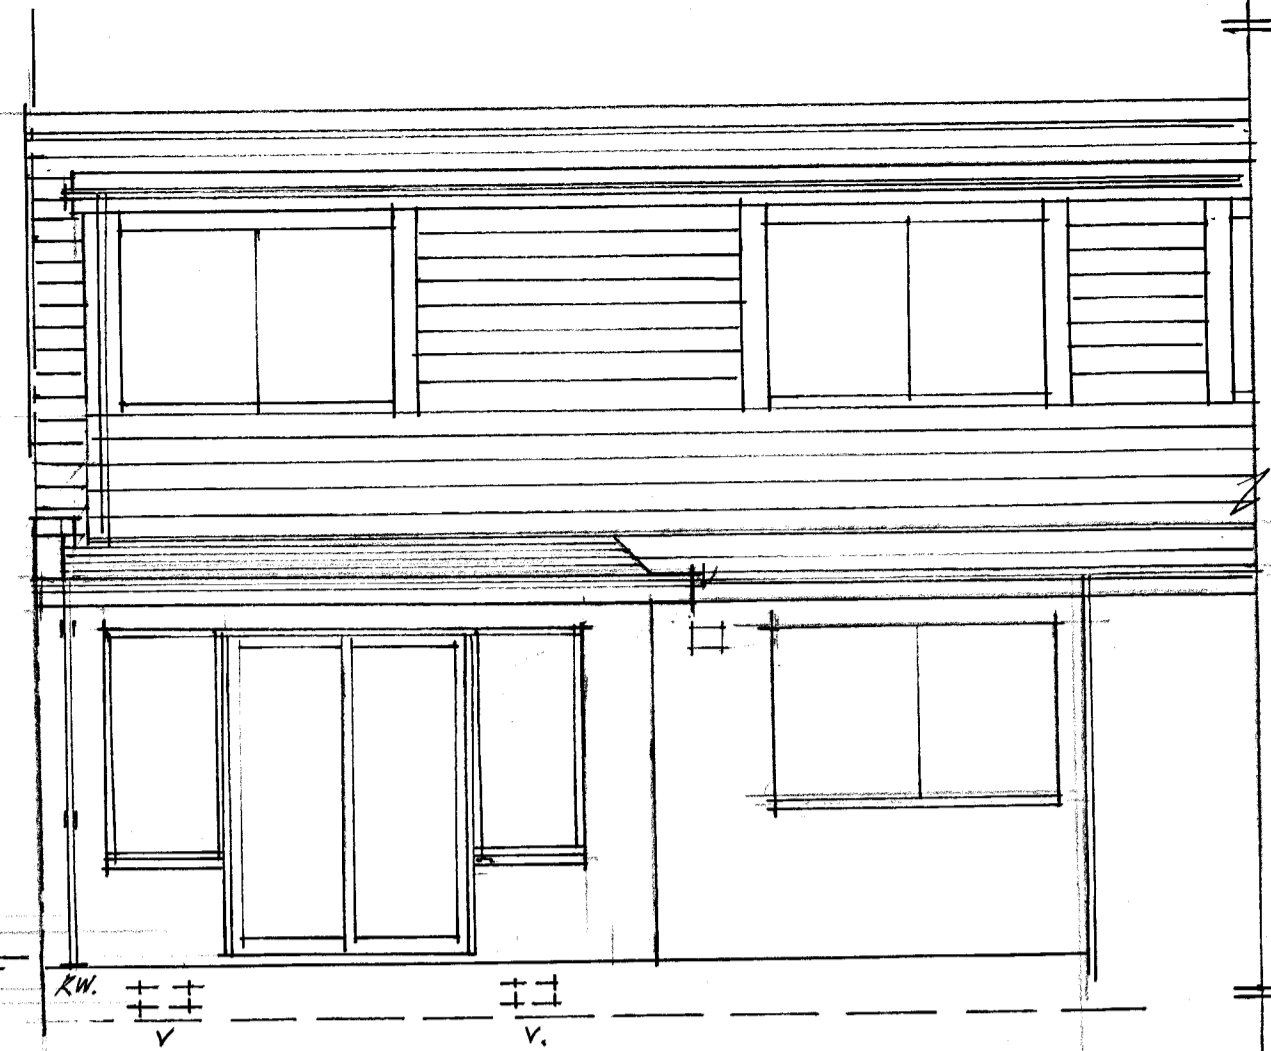

PROPOSAL SOUTH


FINISHES BOTH EXISTING & NEW
 MAIN ROOF TYPED CONC. TILES.
 FORMER HALF SLATE.
 ALL WINDOWS ROSE WOOD UPVC.

WALL
 ROUGHCAST
 PEBBLE DCH.
 AS EXISTING.

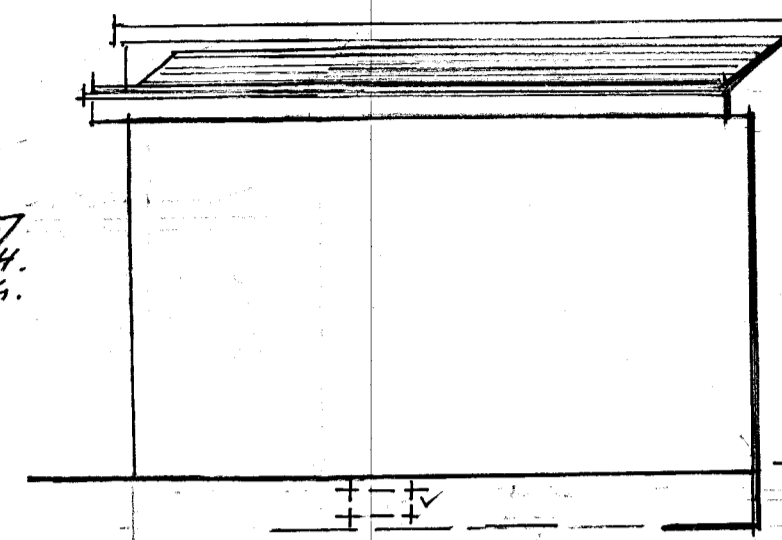


PART PROFILE OF MAIN HOUSE
 NEW COLUMN TO MATCH
 HOUSE.

EAST. WEST WINDOW WITH PARAPET OVER WALL.

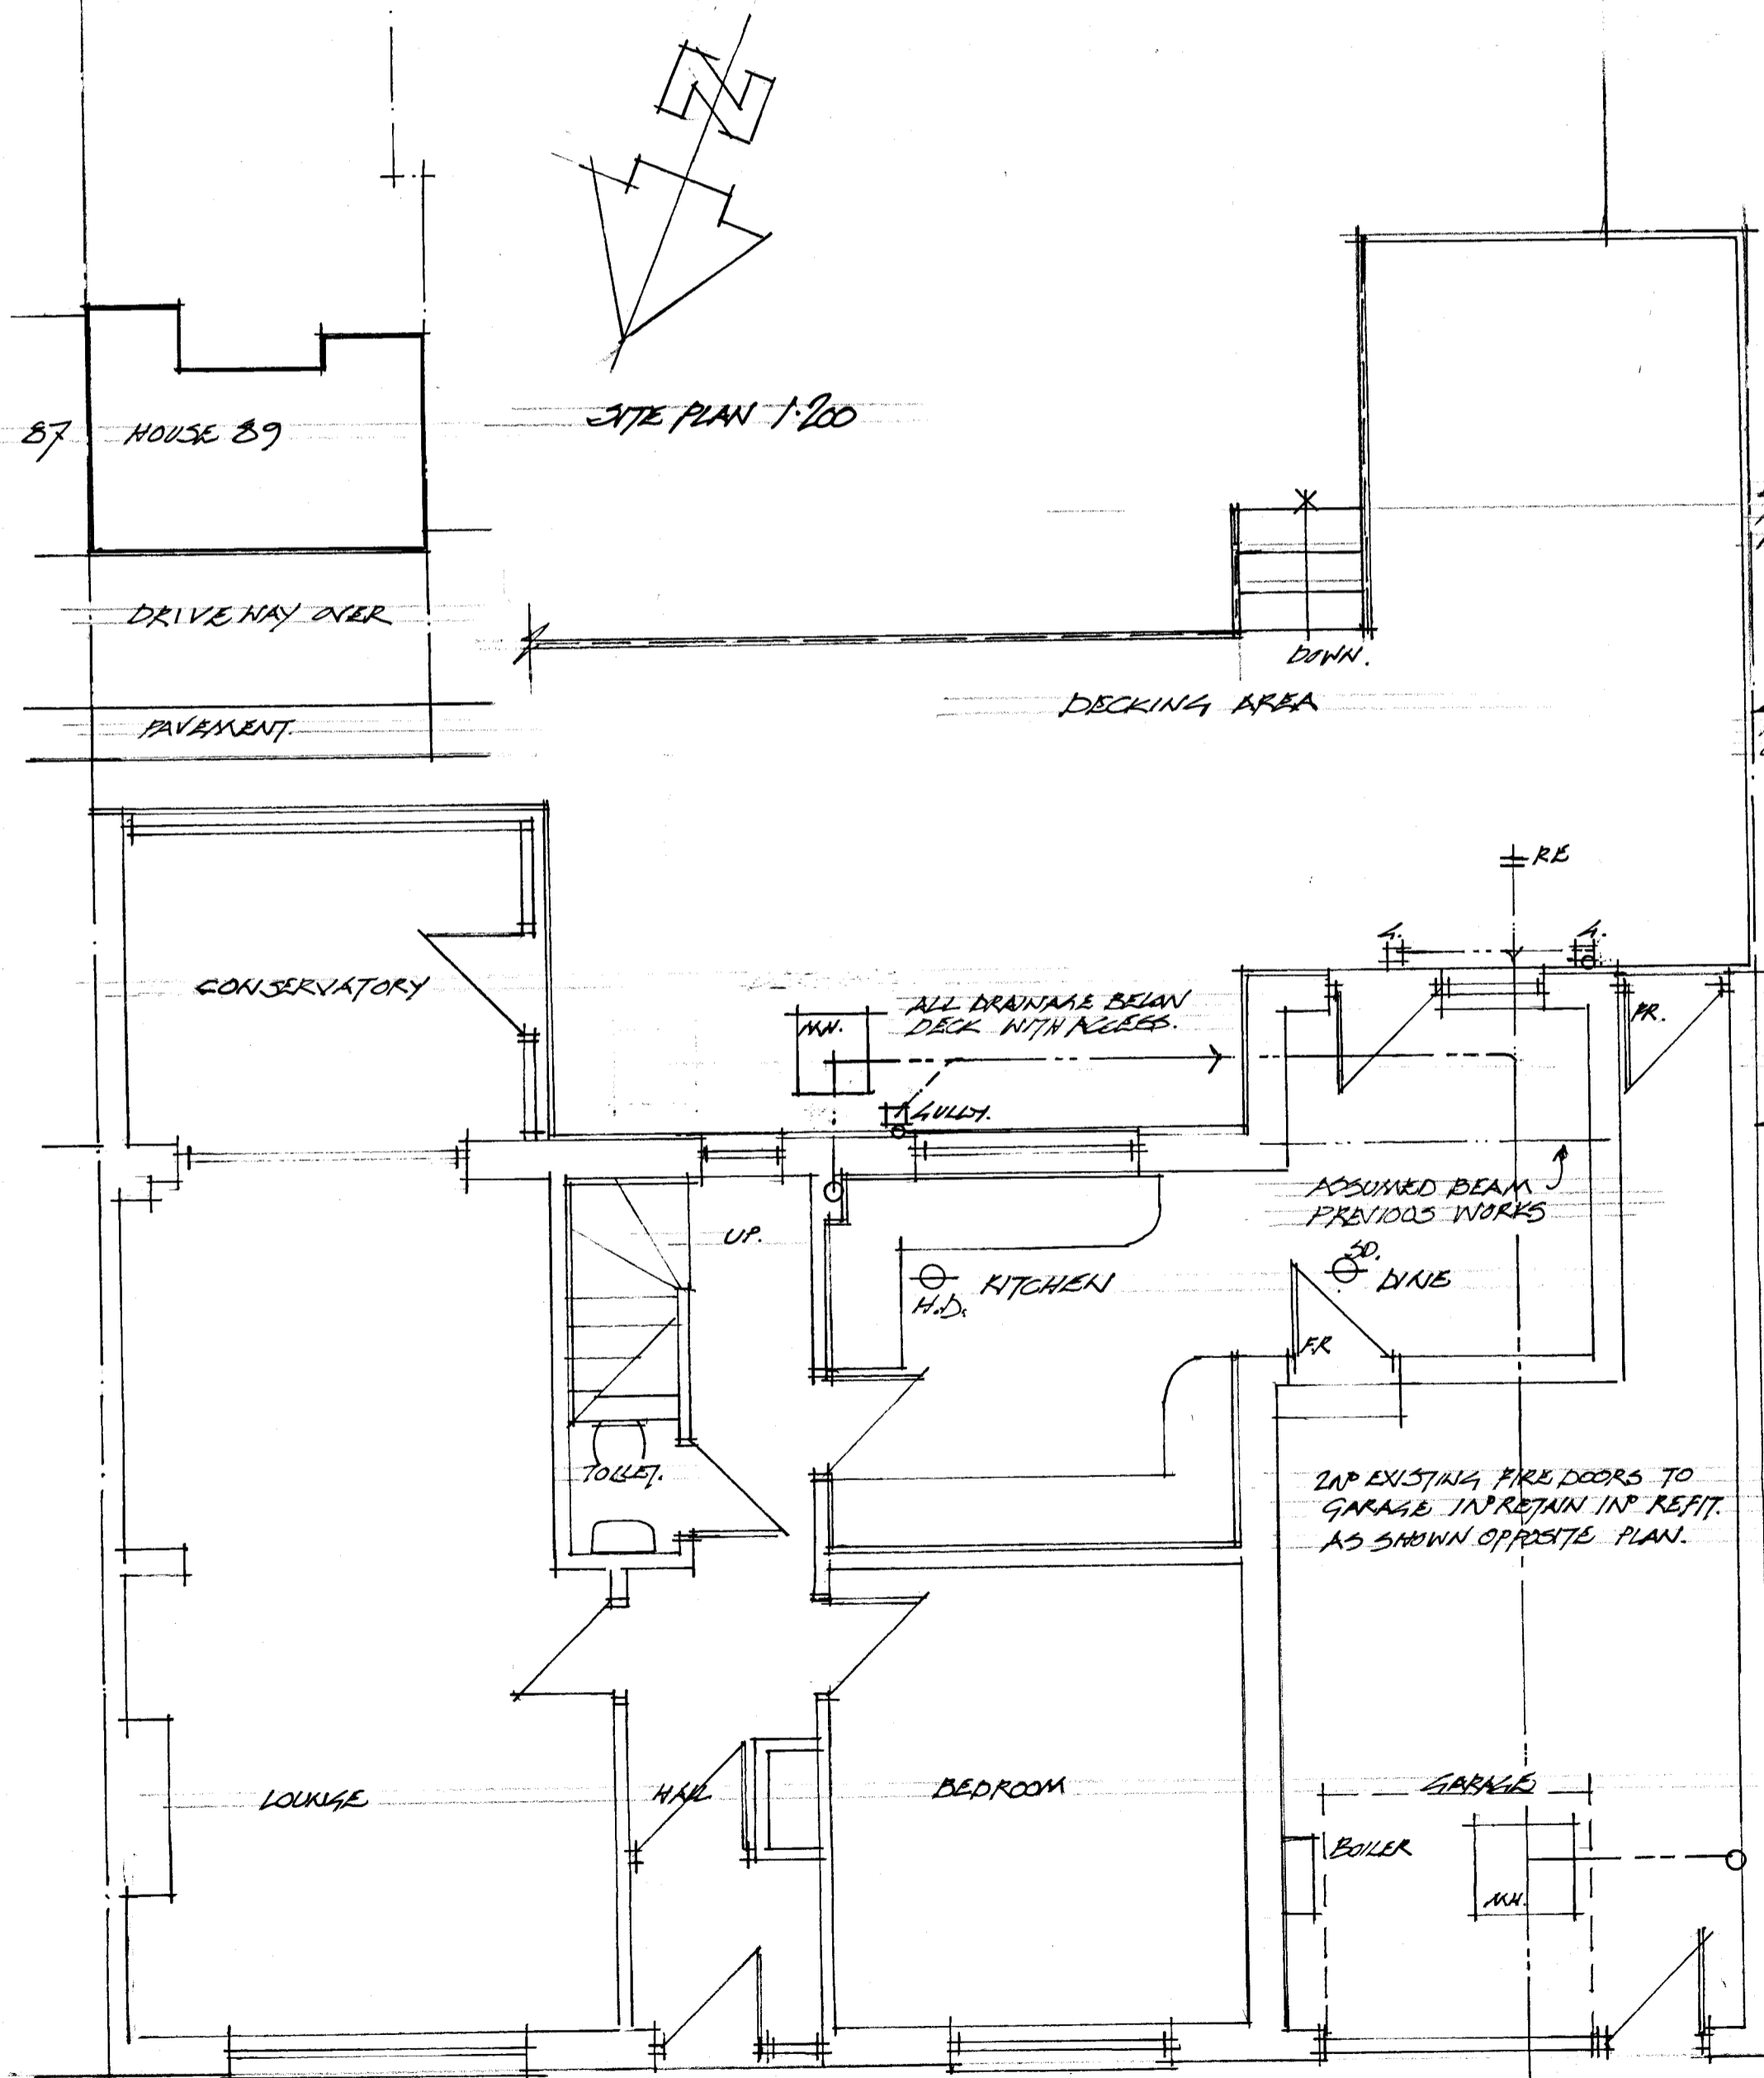

GROUND FLOOR PLAN

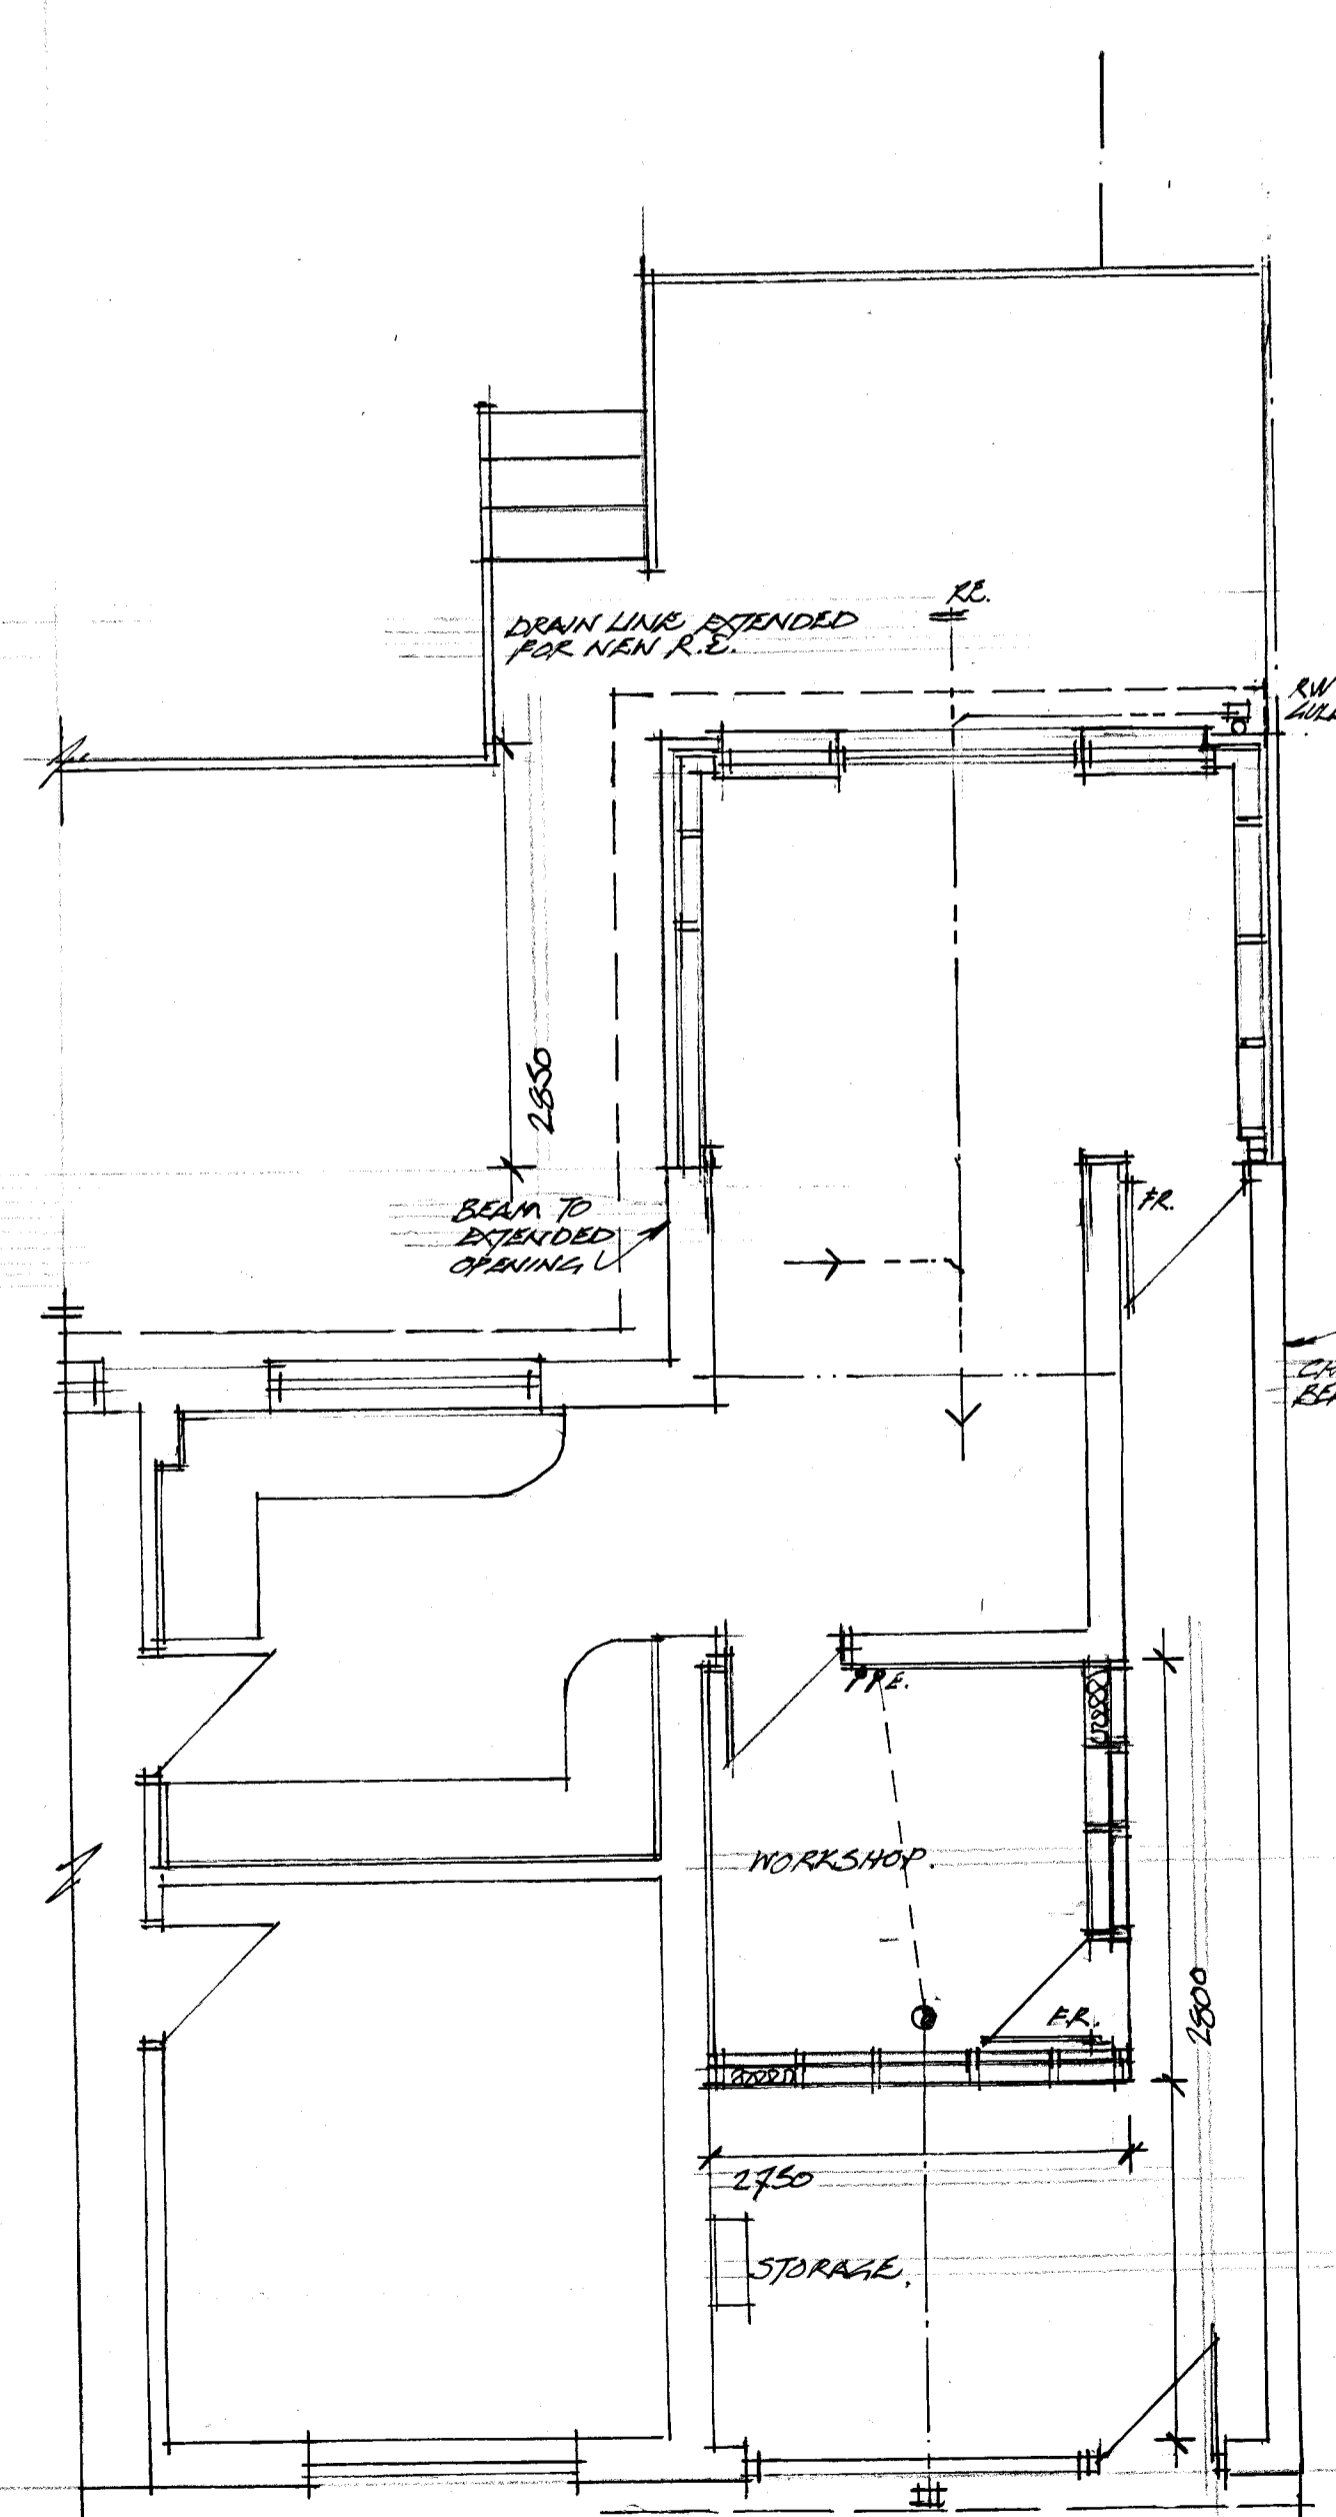

PART PLAN

WORKS SPECIFICATION:
 READ WITH STRUCTURAL ENGINEERS DRA
 READ WITH ARCHITECT SPEC SHEETS 01-04 (A4).

57 HOUSE 89
 DRIVEWAY OVER
 PAVEMENT

SITE PLAN 1:200

DECKING AREA

DECKING TO BE
 RESET TO SUIT
 NEW ARRANGEMENT

400mm BEAM
 ON BOUNDARY

REMOVE ROOF &
 WINDOW WALL
 FROM AREA OF WORKS
 MAKE GOOD
 DOWNROVER

DRAIN LINE EXTENDED
 FOR NEW R.E.

BEAM TO
 EXTENDED
 SPACING U

NEW
 BRICK
 BEAM

ALL DRAINAGE BEAM
 DECK WITH ACCESS

ASSUMED BEAM
 FROM PREVIOUS WORKS

2AP EXISTING FIRE DOORS TO
 GARAGE TO RETAIN IN REFIT
 AS SHOWN OPPOSITE PLAN.

MV DUCTED AT CEILING TO
 SOFFIT AT FRONT

TO STAIR
 AT ROAD EDGE

ALTERATION TO REAR
 PROPOSAL
 23/08/01 (A1) 1:50

CALDER DESIGN
 17 BEECH GROVE TERRACE
 ABERDEEN AB15 5DR.

MRS. M. H. LECKIE
 57 AIRY HALL DRIVE
 ABERDEEN