


Location Plan
Scale 1:1250 on A1

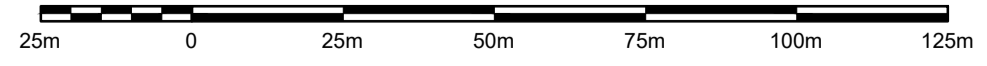

Rev	Description	Date
Rev A	Issue to planning	23.01.24



Client: Harry Kerr
Project: 18 Bailliewells Crescent
 Bieldside
 Aberdeen AB15 9BD

Title: OS location plan

DWG no: 4337_AB_90_003A **Date:** 23.01.24

Drawn by: HB **Checked by:** RT **Scale:** 1:1250 @A1

tinto.co.uk
 +44 (0) 1224 821 670

Mill House
 Grandholm Crescent
 Bridge of Don
 Aberdeen, AB22 8BB

Copyright © 2020 Association Ltd
 Map is Scaled No. 5248811
 This drawing must not be used and
 any alteration must be brought to
 the attention of TINTO immediately