
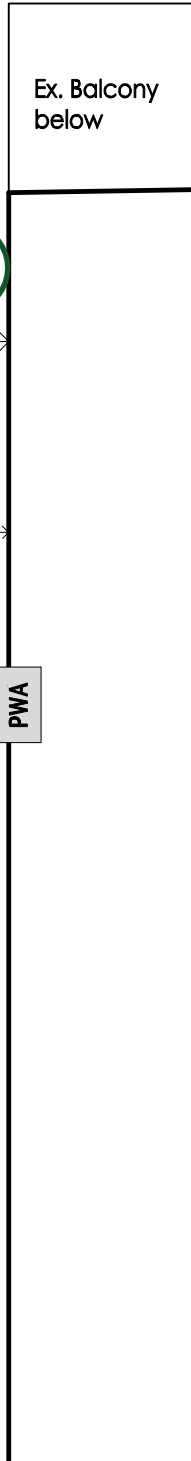


Disclaimer

No reproduction by any method of any part of this document is permitted without the consent of the copyright holders. Produced for Town & Country Planning purposes only

Note: Area is accurate 5% to final construction


Amendments		
DATE	NOTE	VE. IN.
28.04.17	A: Add Notes	A FR
15.05.17	B: Add Windows & Doors	B FR
09.06.17	C: Alter Lift Size	C FR
30.06.17	D: Add Part B Fire Notes	D FR

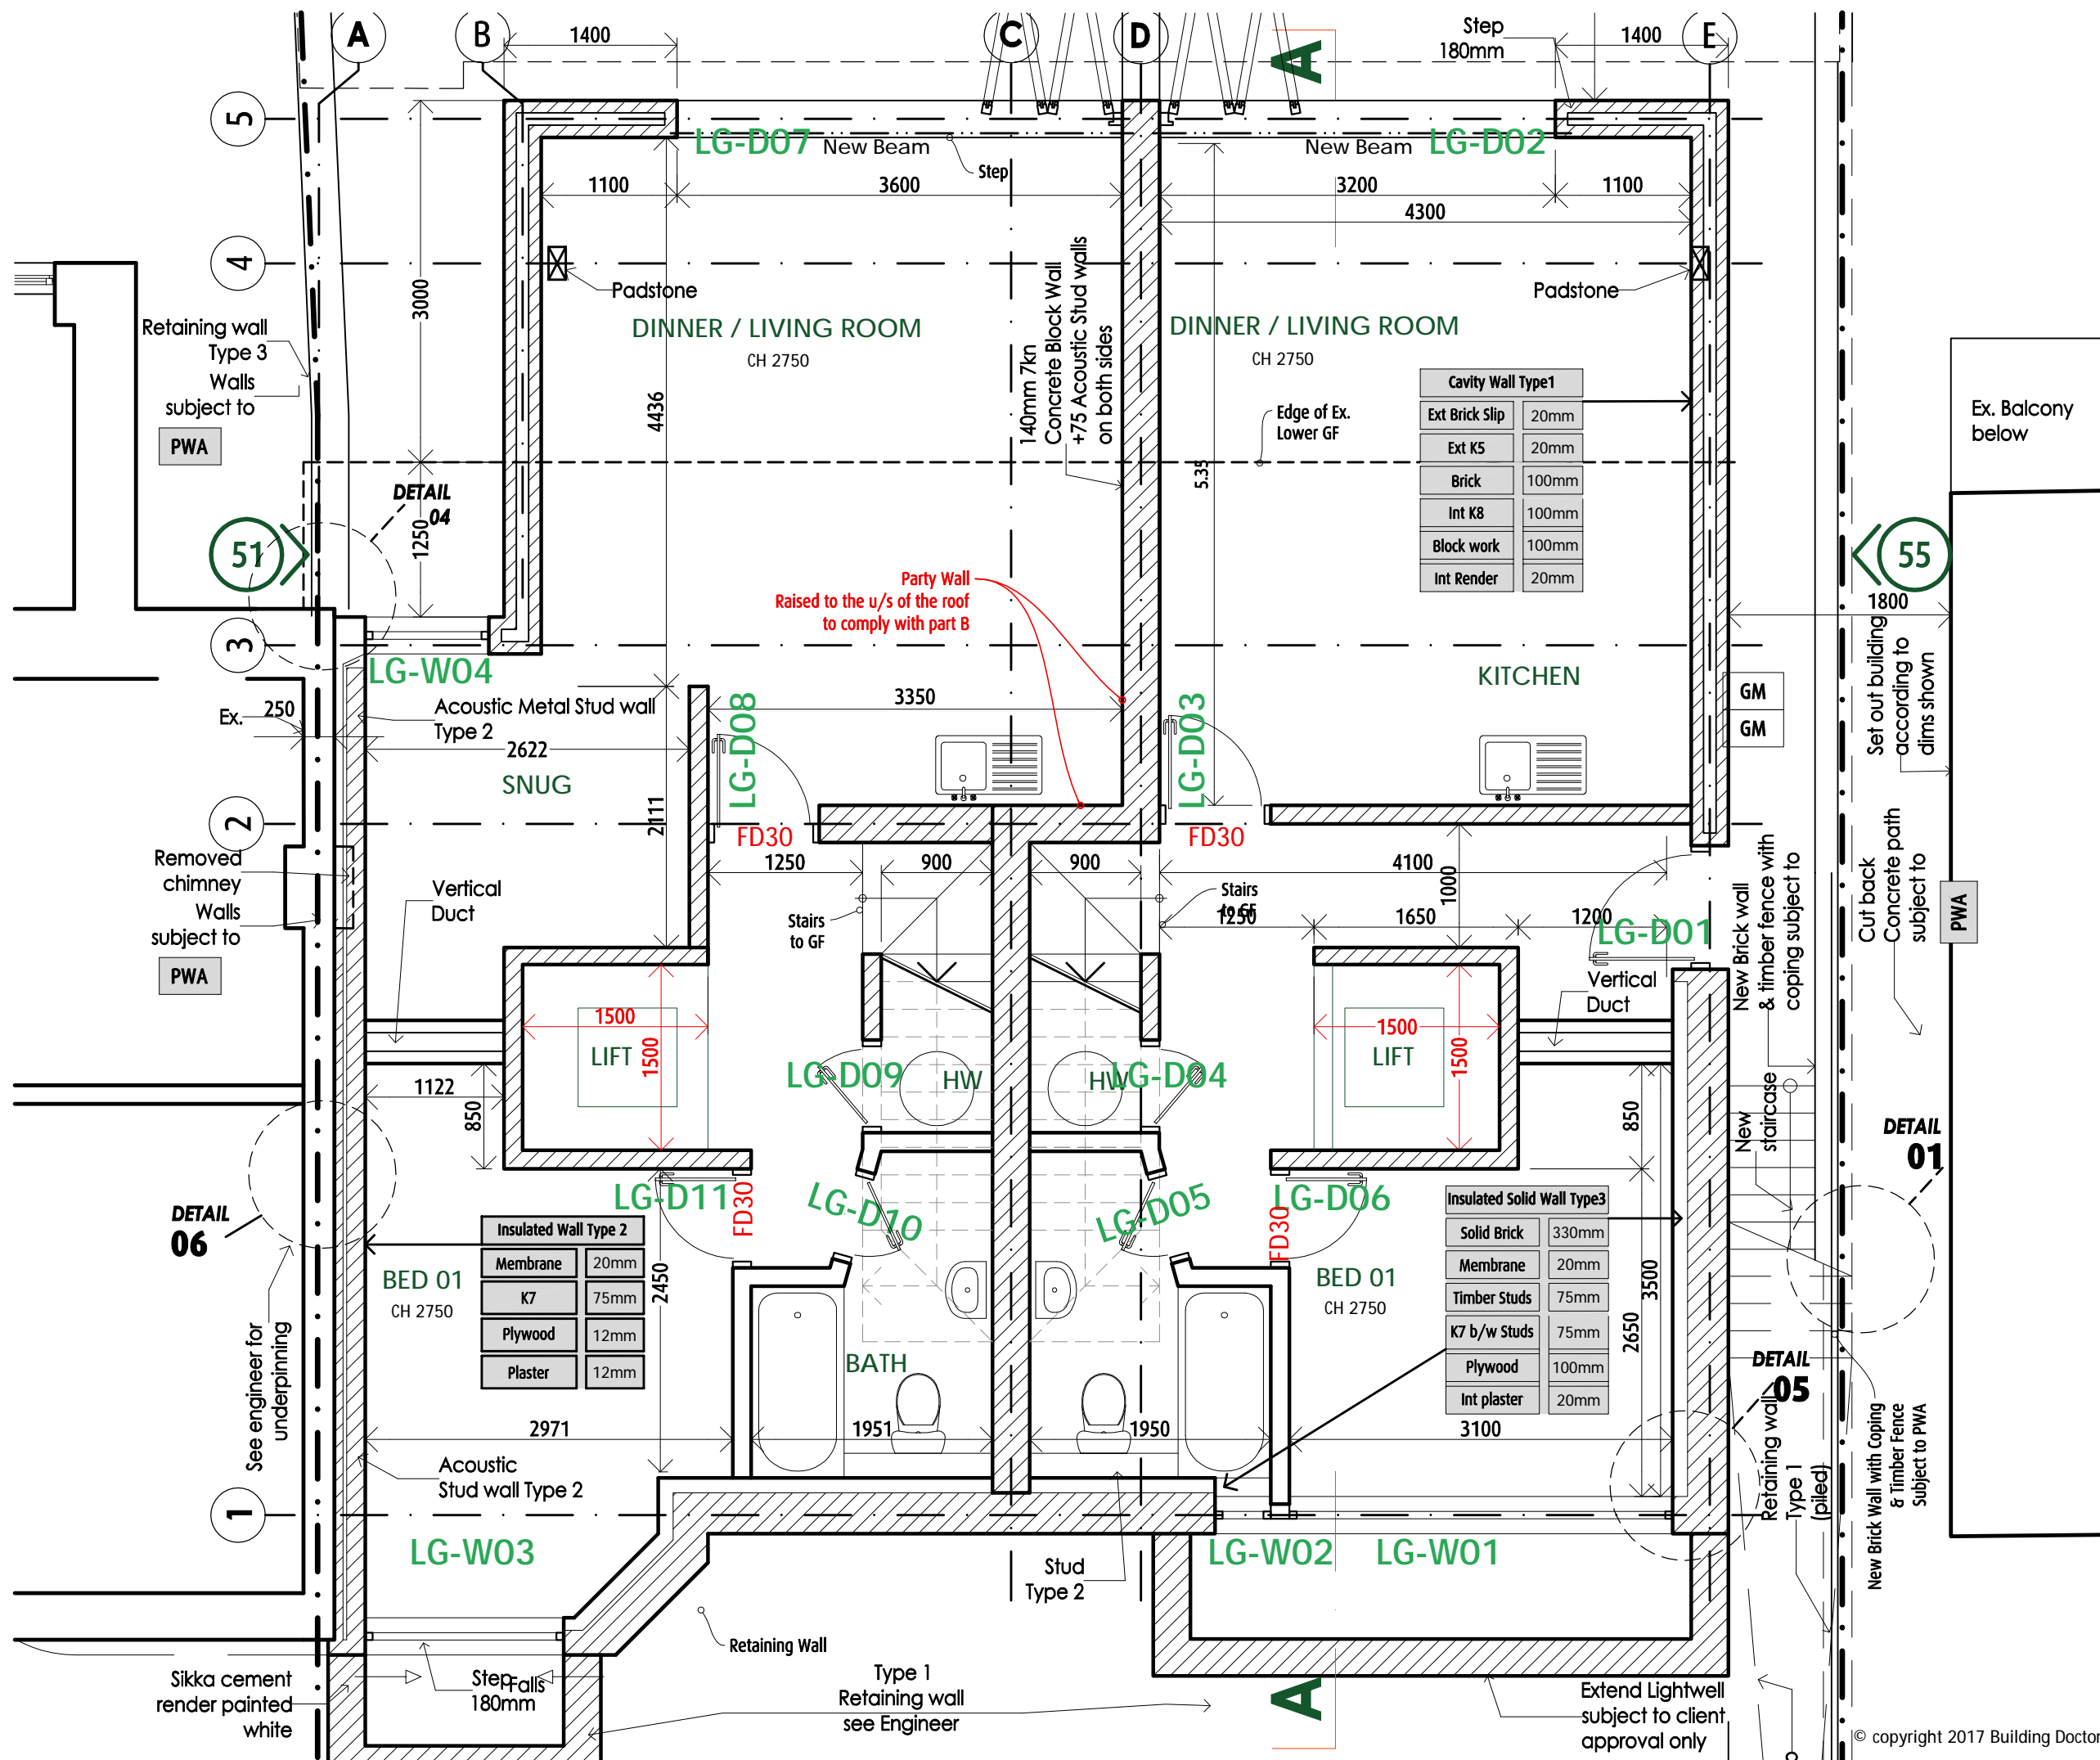

client **A. Cowen**
 project **53. Highview Gardens HA8 9UD**
 title **Lower GF Structure**

- Draft
- Planning
- B. Control
- Tender
- Constr.
- Other

Stage **B** no. & rev. **647-BC00D**

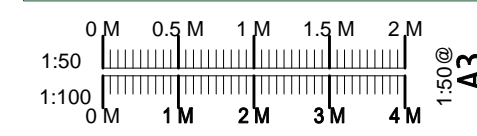

Disclaimer

No reproduction by any method of any part of this document is permitted without the consent of the copyright holders. Produced for Town & Country Planning purposes only



Note: Area is accurate 5% to final construction

Amendments		
DATE	NOTE	VE. IN.
28.04.17	A: Add Notes	A FR
15.05.17	B: Add Timber Post & Privacy Screen, Add Windows & Doors	B FR
09.06.17	C: Alter to Juliet Balcony	C FR
30.06.17	D: Add Fire Part B Notes	D FR
	Alter Lift Size	
12.07.17	E: Ensuite layout altered	E FR

client **A. Cowen**
 project **53. Highview Gardens HA8 9UD**
 title **Ground Floor Structure & Drainage**

- Draft Planning B. Control
- Tender Constr. Other

Stage **B** no. & rev. **647-BC10E**

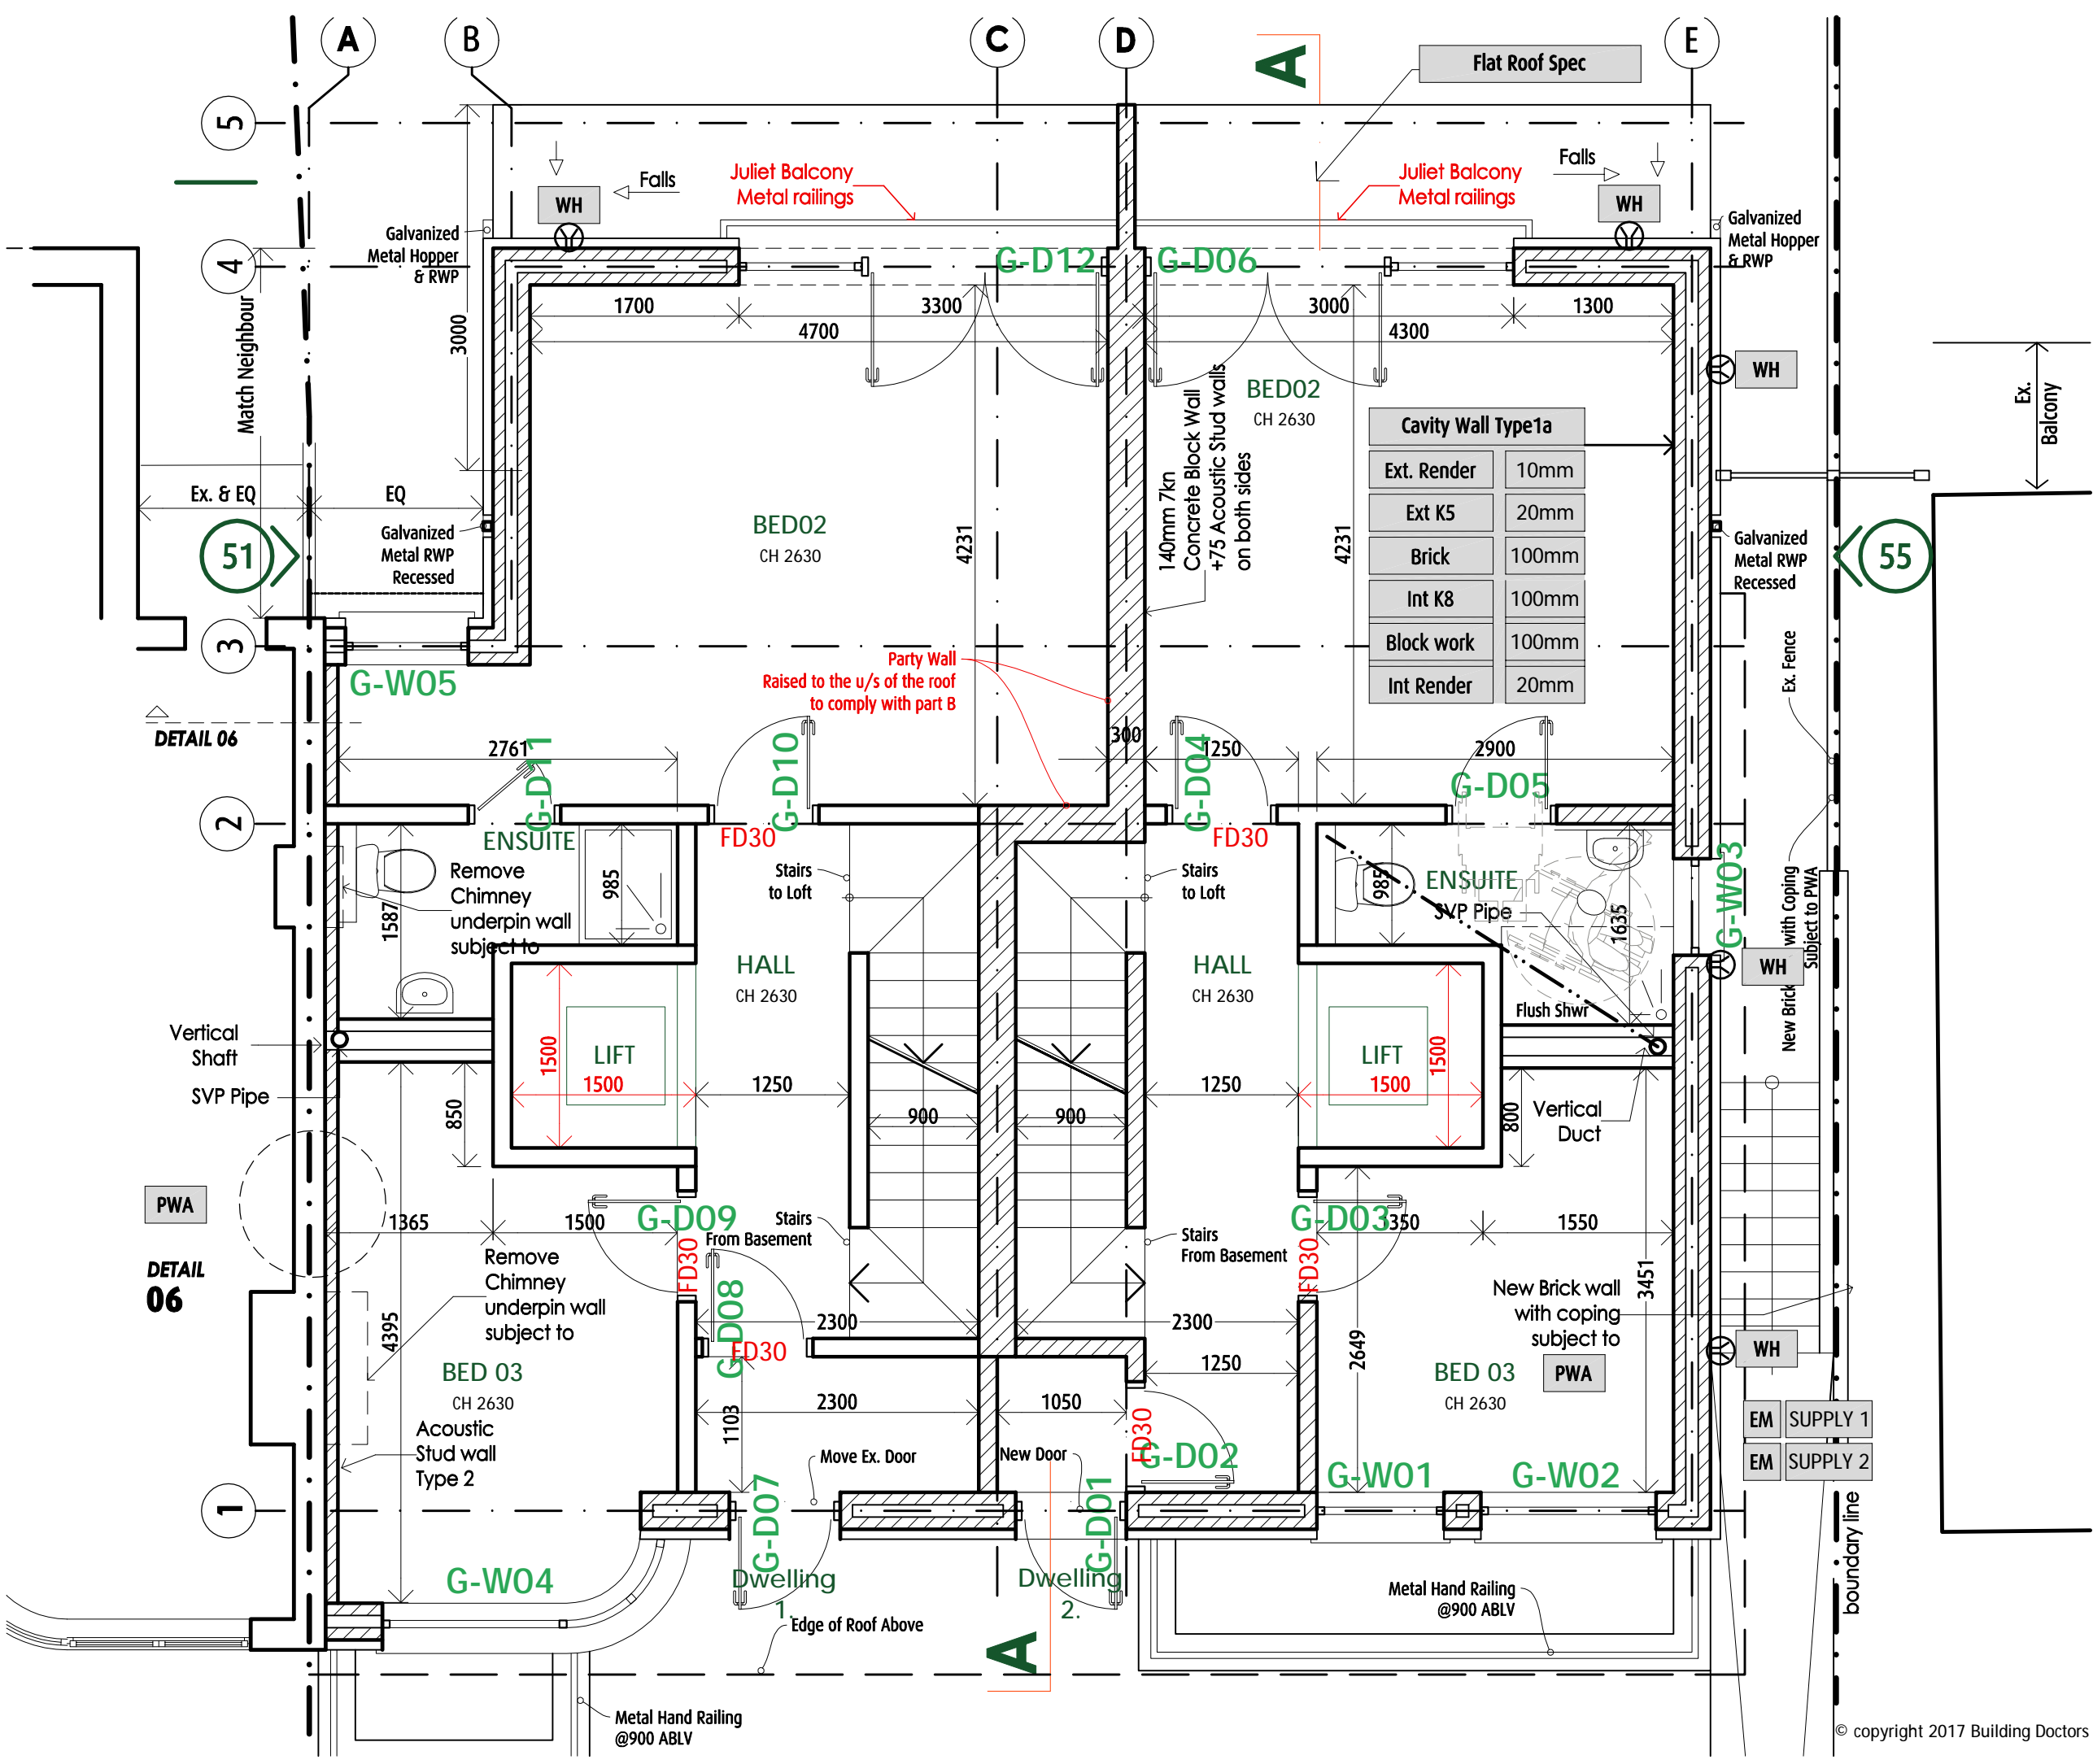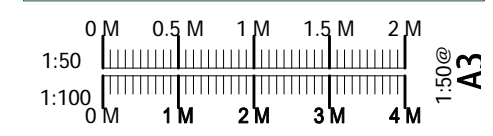

Cavity Wall Type 1a


Ext. Render	10mm
Ext K5	20mm
Brick	100mm
Int K8	100mm
Block work	100mm
Int Render	20mm

Disclaimer

No reproduction by any method of any part of this document is permitted without the consent of the copyright holders. Produced for Town & Country Planning purposes only

Note: Area is accurate 5% to final construction


Amendments			
DATE	NOTE	VE.	IN.
28.04.17	A: Add Notes	A	FR
15.05.17	B: Add Timber Trellis, Add Windows & Doors	B	FR
09.06.17	C: Add Notes	C	FR
30.06.17	D: Add Fire Part B Notes	D	FR

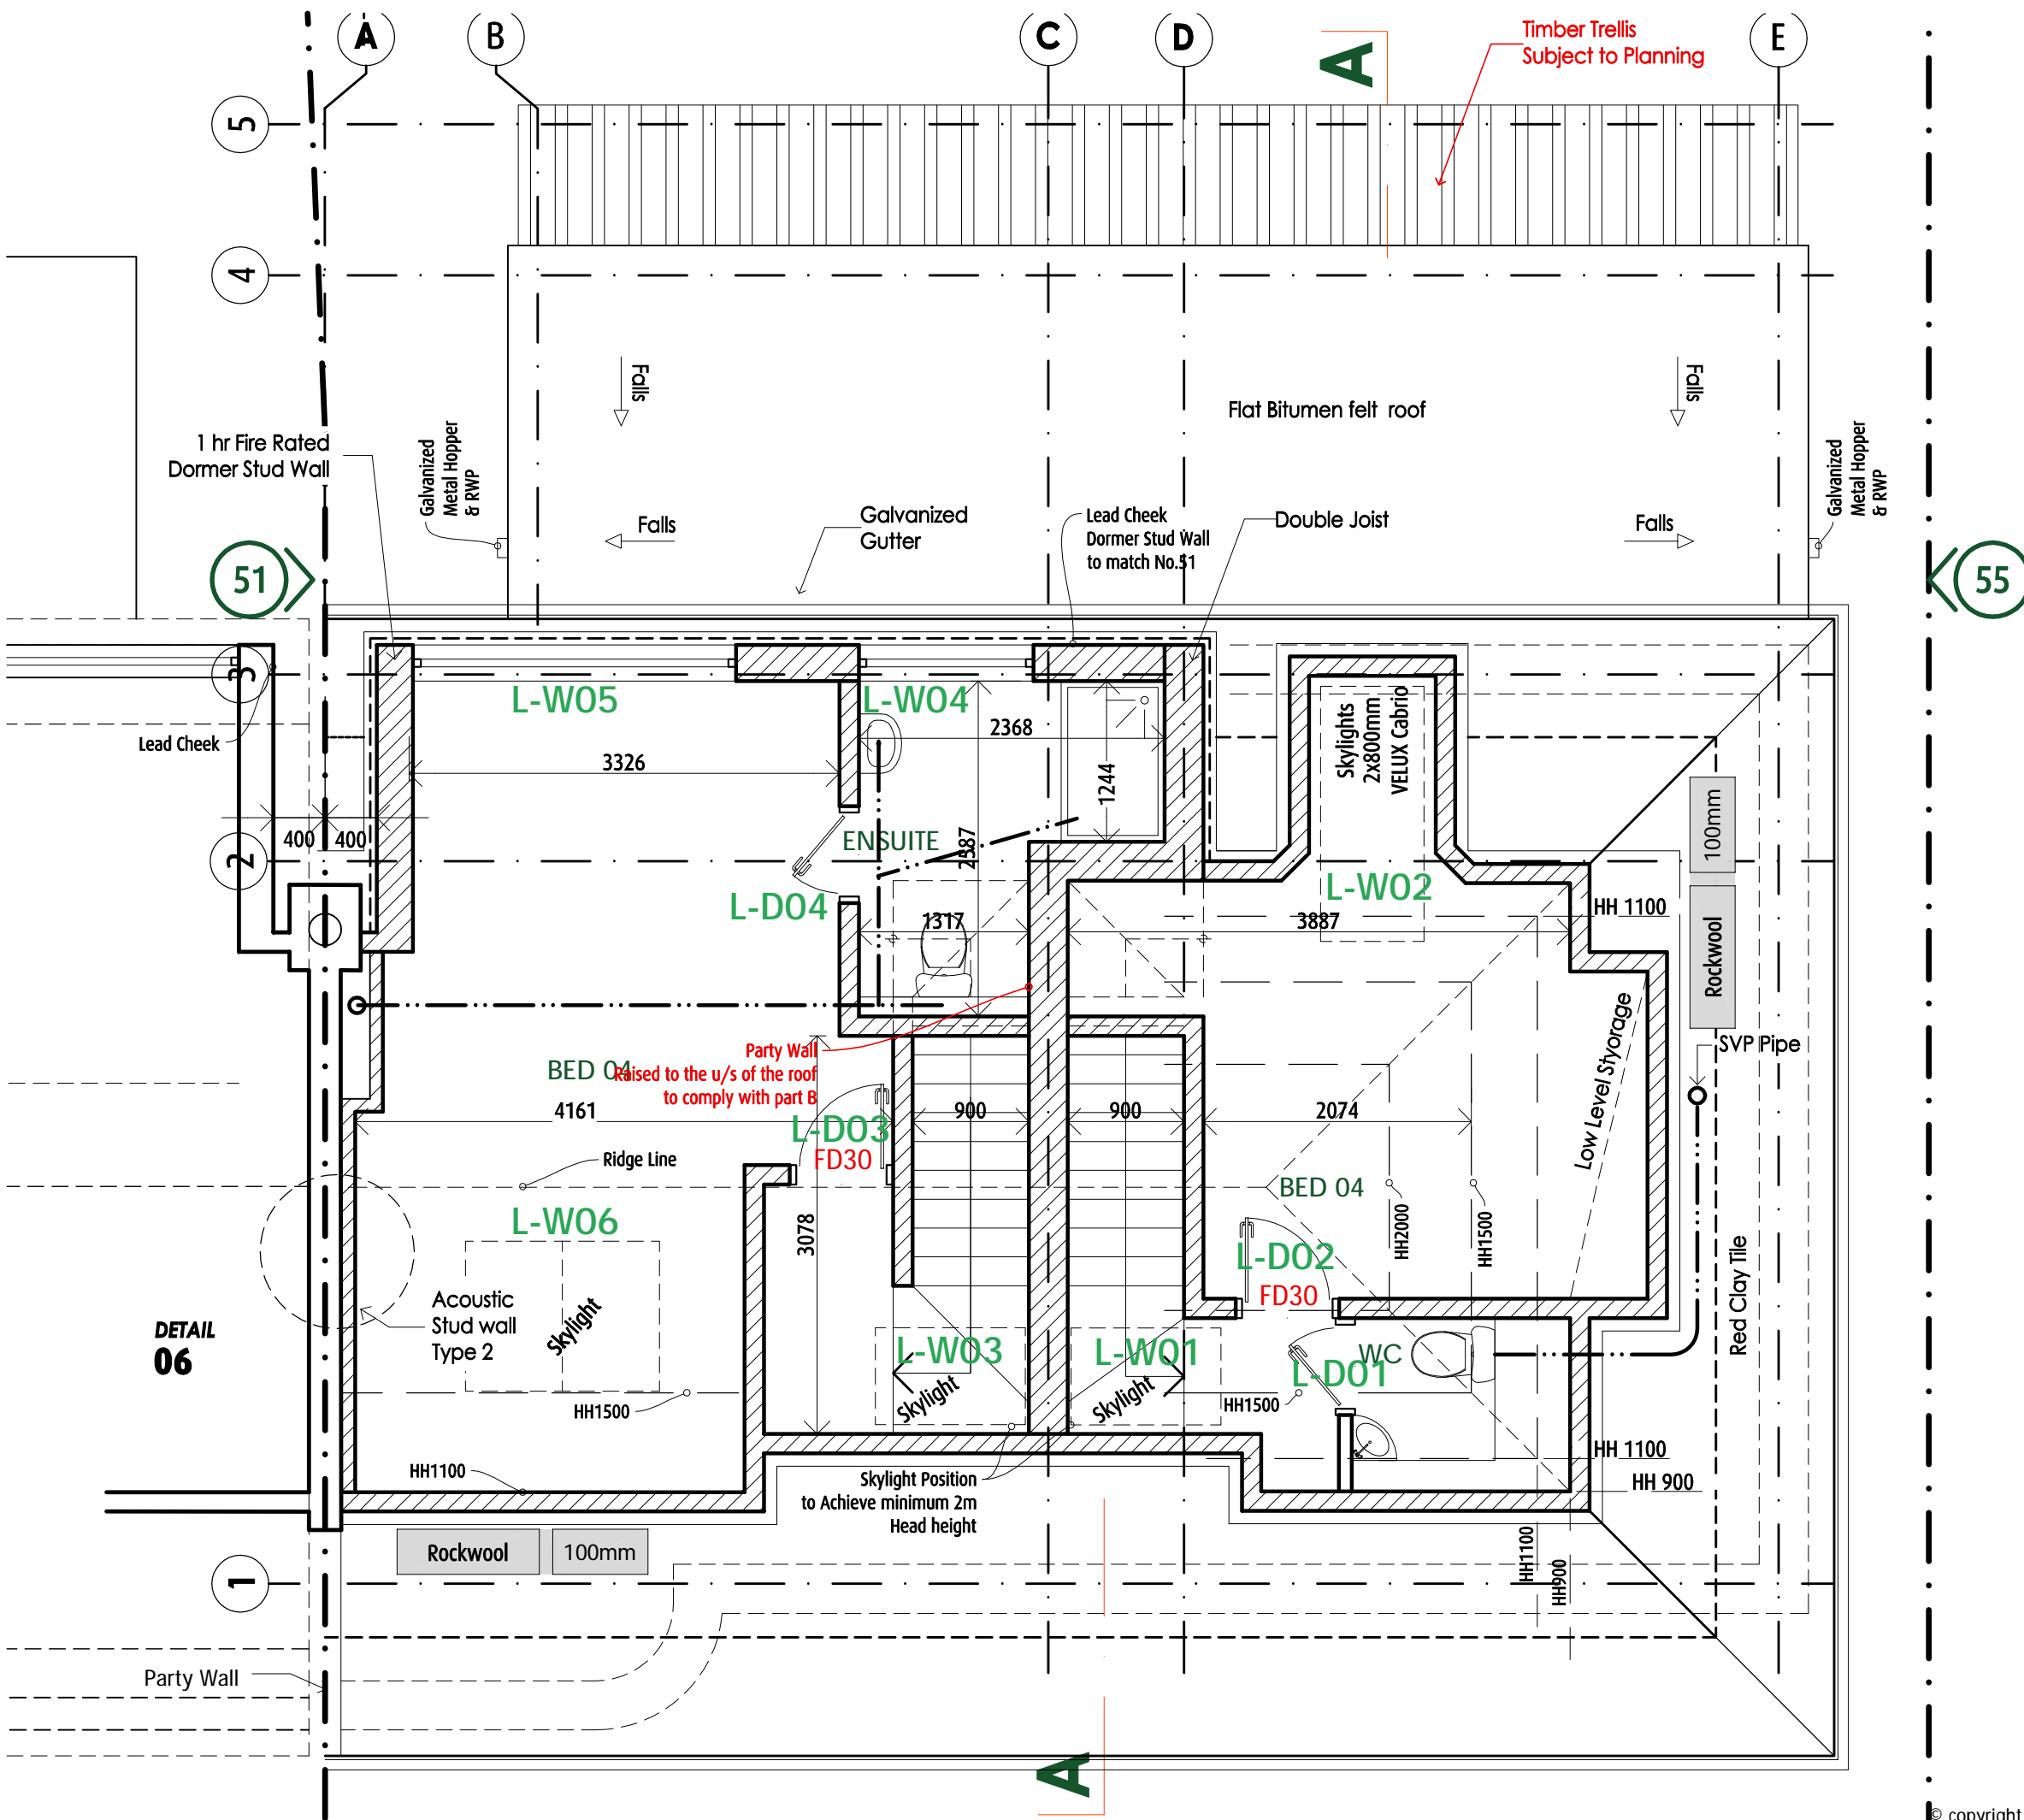

client **A. Cowen**
 project **53. Highview Gardens HA8 9UD**
 title **Loft Structure & Drainage**


- Draft Planning B. Control
- Tender Constr. Other

Stage **B** no. & rev. **647-BC20C**

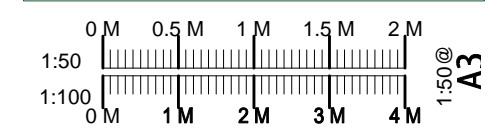

55 ← → 53

53 ← → 51

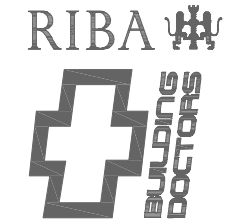

Offices:
137 Percival Road
Enfield, Middx.
EN1 1QT

0208 363 5764


architect@building-doctors.com

Disclaimer

No reproduction by any method of any part of this document is permitted without the consent of the copyright holders. Produced for Town & Country Planning purposes only

Note: Area is accurate 5% to final construction

Amendments		
DATE	NOTE	VE. IN.
15.05.17	A: Add Trellis, & Timber Posts, Add Windows & Doors	A FR

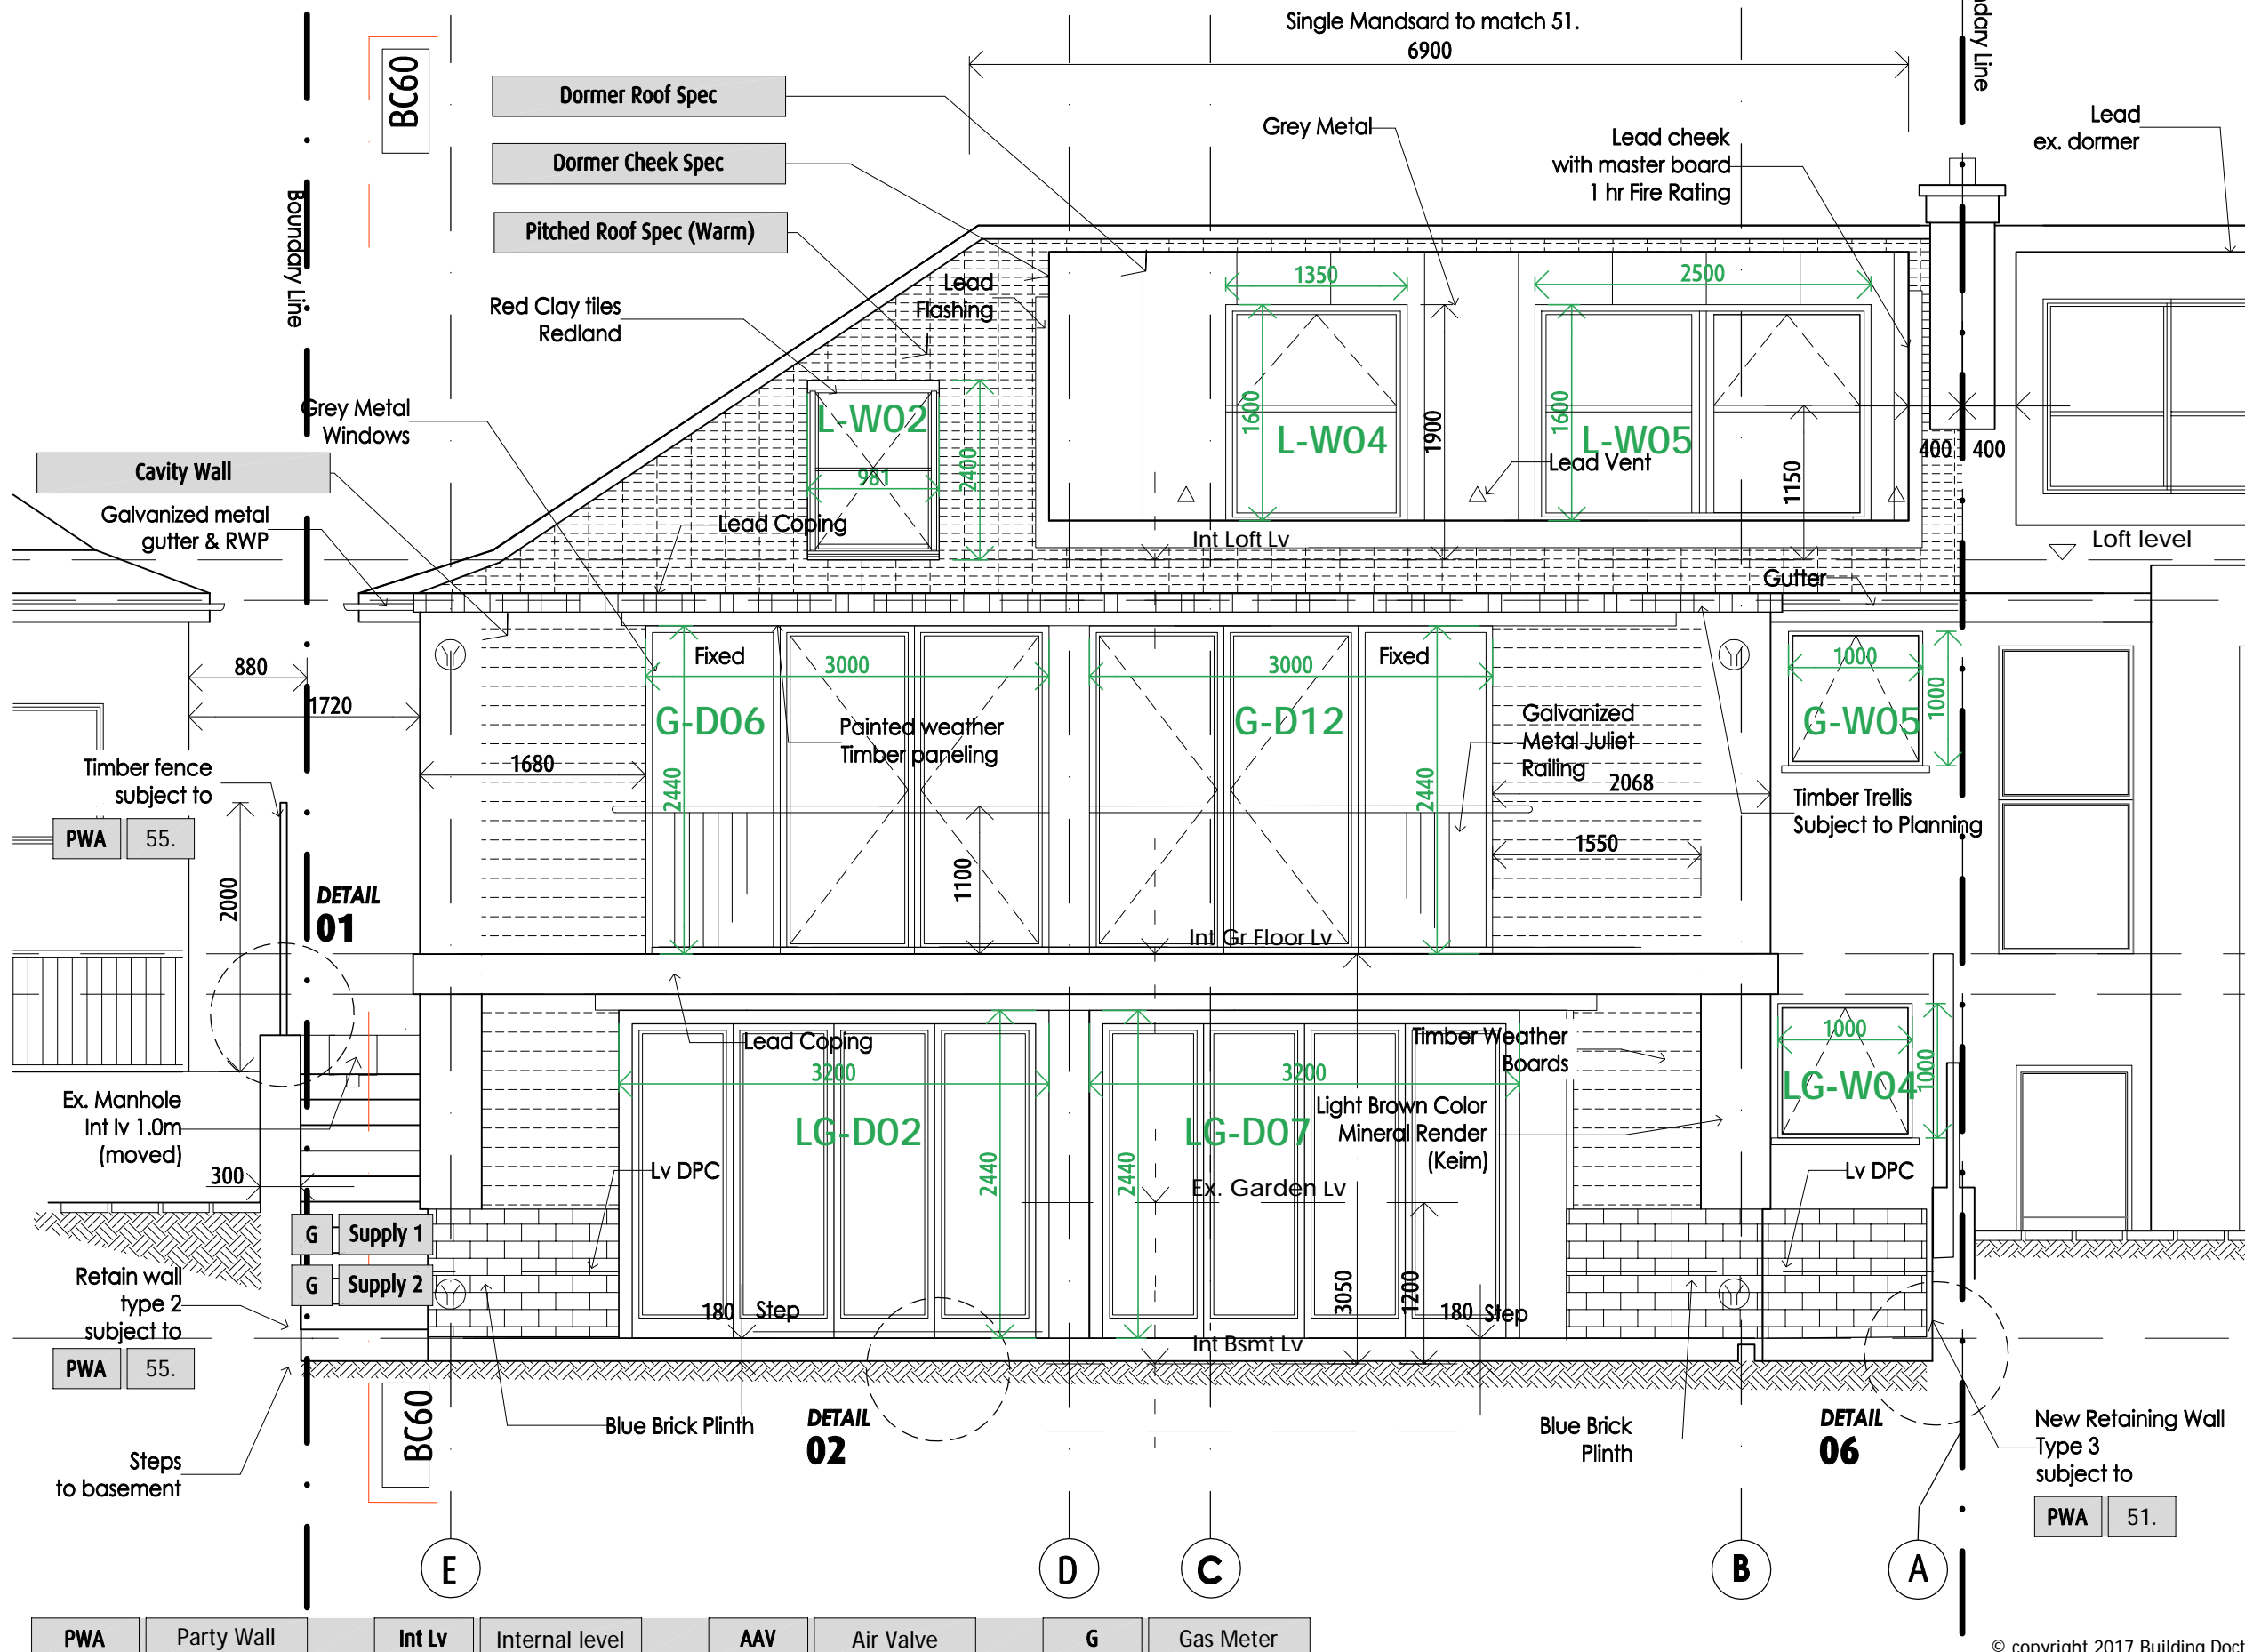

client A. Cowen
project 53. Highview Gardens HA8 9UD
title Rear Elevation

- Draft
- Planning
- B. Control
- Tender
- Constr.
- Other

no. & rev.
647-BC50A

