
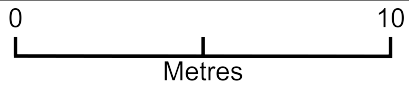


39 Castle Road

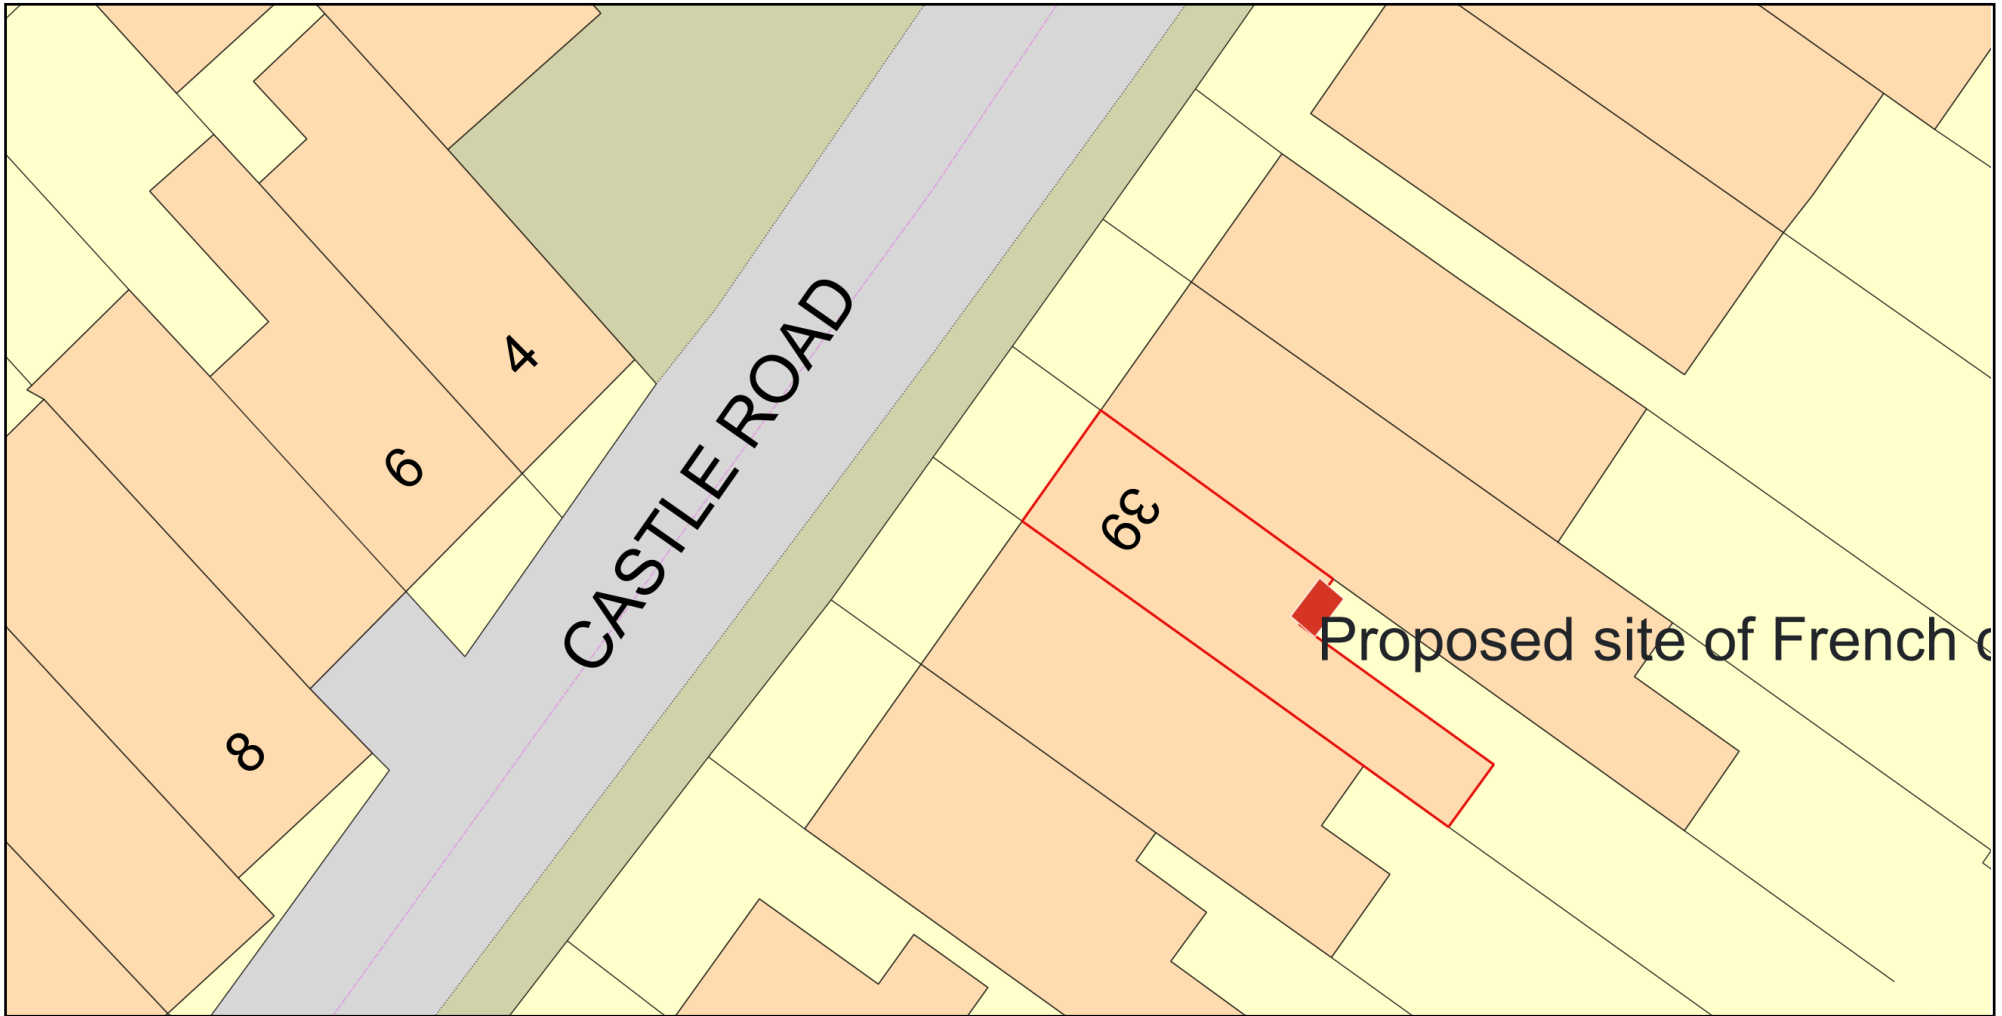

Plan Produced for: Mr M Dennes

Date Produced: 26 Oct 2023

Plan Reference Number: TQRQM23299213556058

Scale: 1:200 @ A4