


SECTION 01

CHAINAGE	0.000	0.640	5.826	10.689	20.379	25.195	26.937	30.322	39.465	40.776	49.530	55.452
EXISTING GROUND LEVEL	64.11	63.99	63.92	64.01	63.42	63.20	63.18	63.20	FFL - EXISTING PLOT		61.52	60.65
CHAINAGE	0.000	0.640	5.826	10.689	22.583	27.394	27.400	30.109	39.465	40.776	49.530	55.452
PROPOSED GROUND LEVEL	64.11	63.99	63.92	64.14	62.92	62.95	63.05	63.20	FFL - PLOT 01		61.44	60.83

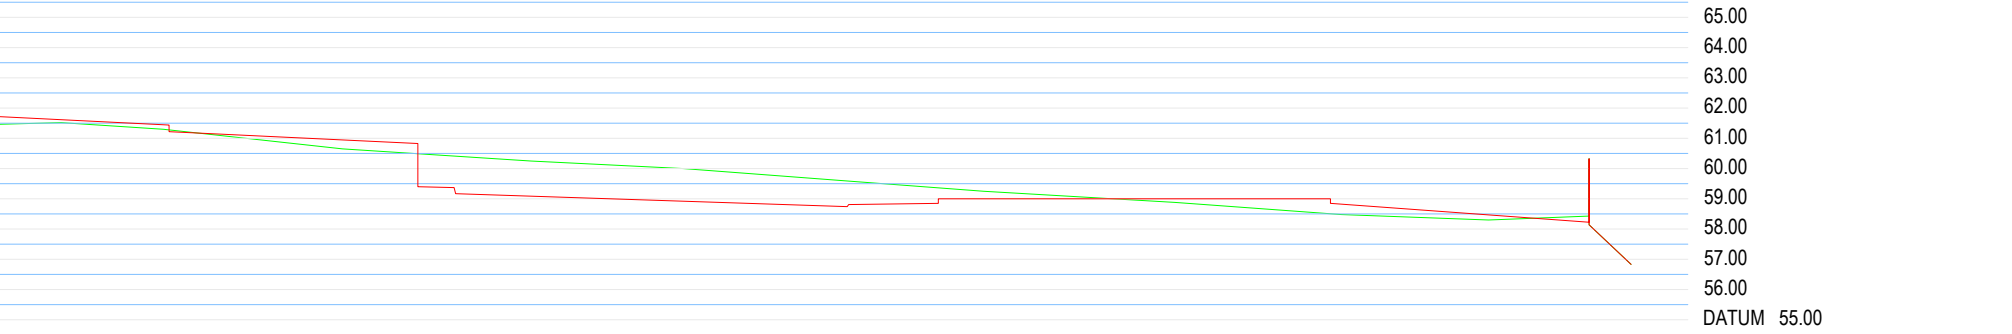

SECTION 01

CHAINAGE	39.465	40.776	49.530	55.452	61.688	66.708	71.985	76.651	82.968	88.477	93.341	96.664
EXISTING GROUND LEVEL	63.20	63.95	61.30	60.65	60.25	60.00	59.60	59.25	58.88	58.48	58.30	58.14
CHAINAGE	42.059	43.461	49.714	57.940	59.040	59.140	72.135	72.185	75.150	88.114	96.664	98.053
PROPOSED GROUND LEVEL	63.20	63.05	61.44	60.83	59.37	59.17	58.74	58.81	58.85	58.85	58.43	58.14



SECTION 02

SECTION 02

CHAINAGE	0.000	1.928	9.693	13.667	18.867	24.120	33.332	35.014
EXISTING GROUND LEVEL	61.74	61.01	59.62	59.40	58.93	58.51	58.45	57.05
CHAINAGE	0.000	2.193	2.750	5.250	8.170	21.150	22.658	31.775
PROPOSED GROUND LEVEL	61.01	59.00	58.76	58.70	58.85	58.85	58.40	57.05

NOT FOR CONSTRUCTION

- NOTES
- This drawing is to be read in conjunction with all relevant architects, engineers and specialist sub-contractors drawings and specifications.
 - All setting out to be in accordance with the Architects drawings. Dimensions must not be scaled from the drawing.

REV	DATE	REVISION DESCRIPTION	ISSUED BY
P02	11.01.24	Lower turning head layout amended	JLB
P01	24.05.23	Preliminary Issue	JLB

Drawing Status: **S0 - Work in Progress**

GAP LTD
GODSELL • ARNOLD
 PARTNERSHIP LTD

Consulting Civil and Structural Engineers
 7 Arrowsmith Court, Station Approach
 Broadstone, Dorset, BH18 8AX

Telephone: 01202 600900
 Website: www.gap ltd.net

Client: Brooklands Homes

Project: Solstrand, Station Rd, Bagshot

Drawing Title: Site Cross Sections
Long Sections 1 of 3