



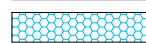
 


 





Surfacing Legend

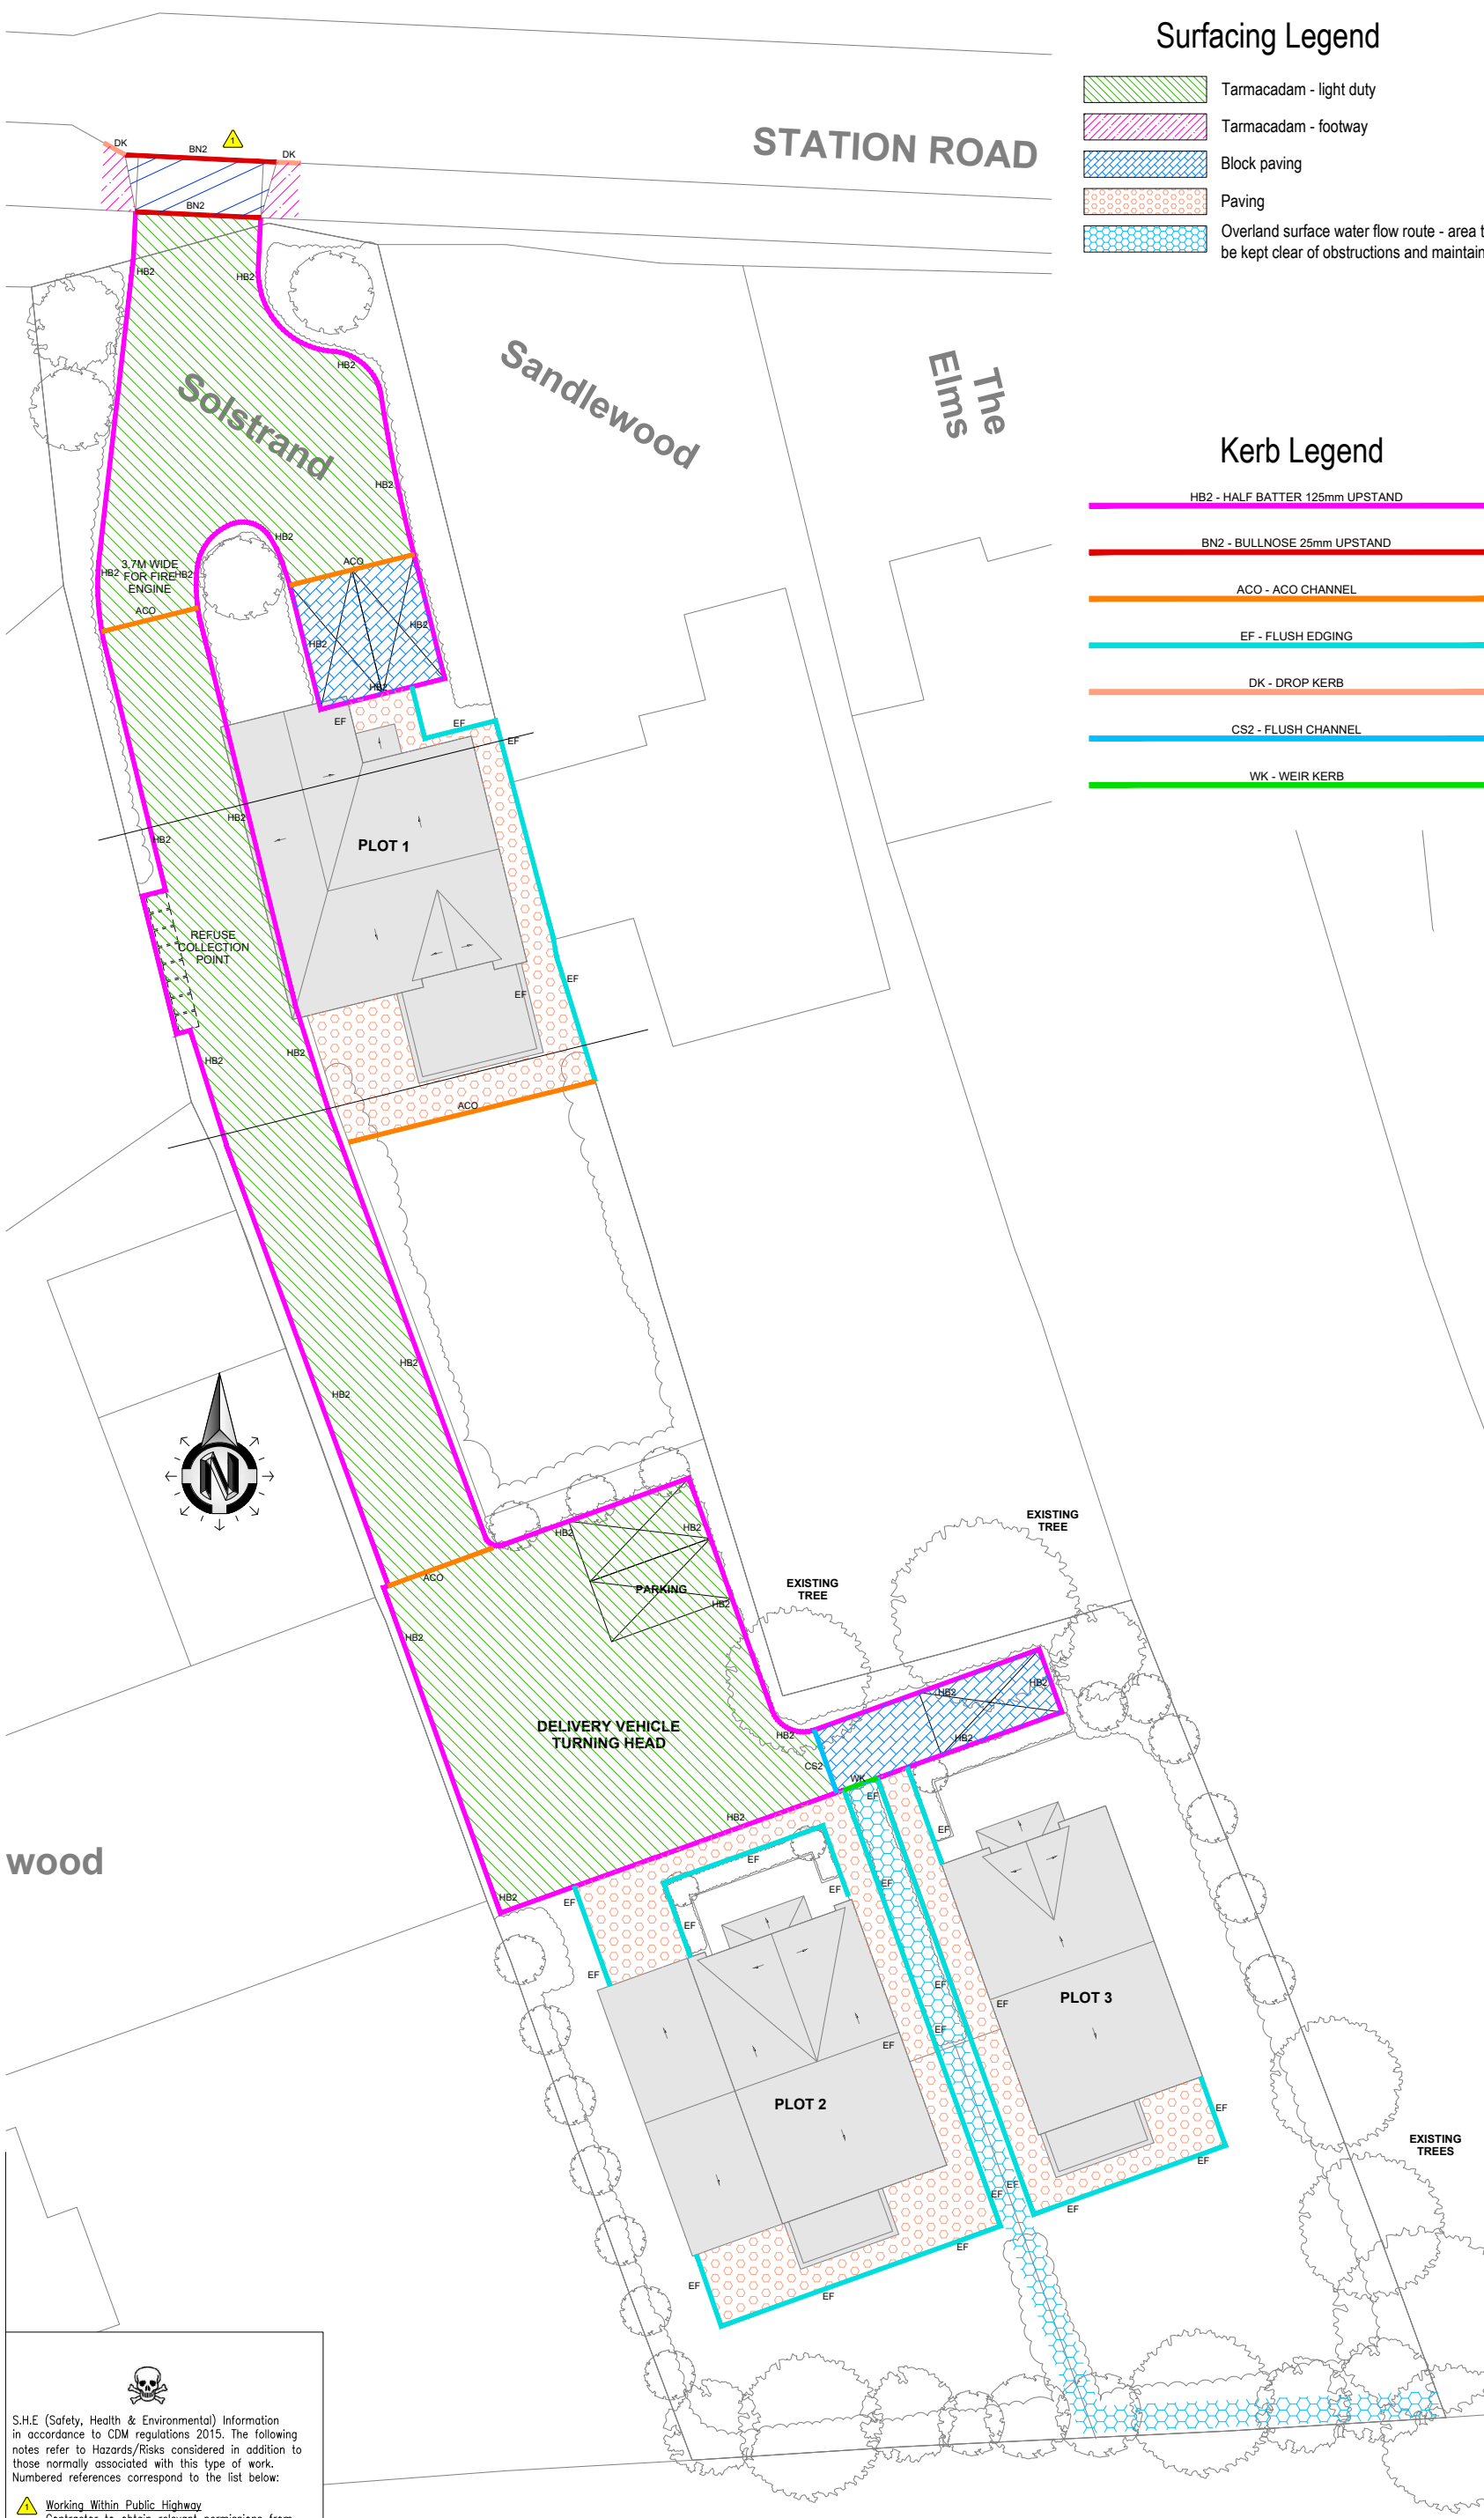
-  Tarmacadam - light duty
-  Tarmacadam - footway
-  Block paving
-  Paving
-  Overland surface water flow route - area to be kept clear of obstructions and maintained

Kerb Legend


-  HB2 - HALF BATTER 125mm UPSTAND
-  BN2 - BULLNOSE 25mm UPSTAND
-  ACO - ACO CHANNEL
-  EF - FLUSH EDGING
-  DK - DROP KERB
-  CS2 - FLUSH CHANNEL
-  WK - WEIR KERB


NOTES

1. This drawing is to be read in conjunction with all relevant architects, engineers and specialist sub-contractors drawings and specifications.
2. All setting out to be in accordance with the Architects drawings. Dimensions must not be scaled from the drawing.



NOT FOR CONSTRUCTION

 S.H.E (Safety, Health & Environmental) Information in accordance to CDM regulations 2015. The following notes refer to Hazards/Risks considered in addition to those normally associated with this type of work. Numbered references correspond to the list below:

 Working Within Public Highway
Contractor to obtain relevant permissions from local highway authority. Contractor to have NSWRA trained operatives, and Chapter 8 compliant traffic management.

PO2	11.01.24	Lower turning head layout amended	JLB
PO1	24.05.23	Preliminary Issue	JLB
Rev	Date	Revision Description	Issued by

Drawing Status: **S0 - Work in Progress**

GAP LTD
GODELL-ARNOLD PARTNERSHIP LTD
 Consulting Civil and Structural Engineers
 7 Arrowsmith Court, Station Approach
 Broadstone, Dorset, BH18 8AX
 Telephone: 01202 600900
 Website: www.gapltd.net

Client: Brooklands Homes
 Project: Solstrand, Station Rd, Bagshot
 Drawing Title: External Works Layout

Scale:	1:125@A1 / 1:250@A3	Drawn:	JLB	Checked:	IJJ
Project-Originator-Zone-Level-Type-Role		Drawing No.:		Revision:	

23235-GAP-XX-XX-DR-C- 9100 P02