



**WEIR KERB DETAIL**

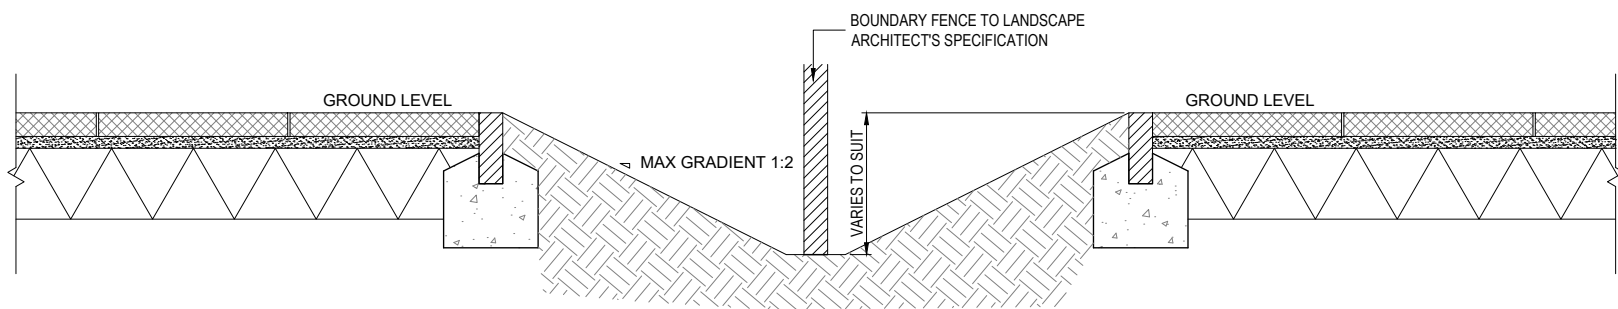

**CROSS SECTION OF OVERLAND SURFACE WATER FLOW ROUTE BETWEEN PLOTS 2 AND 3**

**NOTE:**

1. OVERLAND SURFACE WATER FLOW ROUTE TO BE KEPT CLEAR OF DEBRIS, AND VEGETATION.
2. LONGITUDINAL GRADIENT AT 1:100
3. BOUNDARY FENCE TO BE DESIGNED TO ALLOW THE FLOW OF WATER TO PASS
4. BOUNDARY FENCE WITHIN CHANNEL TO HAVE WATERPROOFING PROTECTIONS

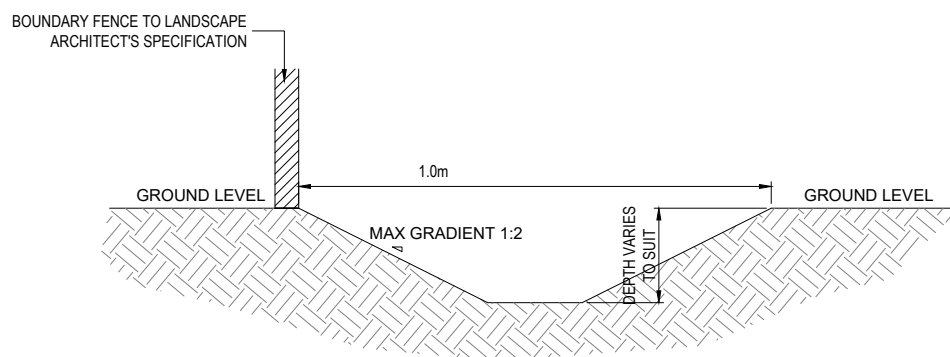

**CROSS SECTION OF OVERLAND SURFACE WATER FLOW ROUTE THROUGH REAR OF PLOT 3 GARDEN AREA**

**NOTE:**

1. OVERLAND SURFACE WATER FLOW ROUTE TO BE KEPT CLEAR OF DEBRIS, AND VEGETATION.
2. LONGITUDINAL GRADIENT AT 1:100

**NOT FOR CONSTRUCTION**

**NOTES**

1. This drawing is to be read in conjunction with all relevant architects, engineers and specialist sub-contractors drawings and specifications.
2. All setting out to be in accordance with the Architects drawings. Dimensions must not be scaled from the drawing.

|      |          |                      |           |
|------|----------|----------------------|-----------|
| Rev  | 24.05.23 | Preliminary Issue    | JLB       |
| Date |          | Revision Description | Issued by |

Drawing Status: **S0 - Work in Progress**

**GAP LTD**  
**GODSELL • ARNOLD**  
**PARTNERSHIP LTD**  
 Consulting Civil and Structural Engineers  
 7 Arrowsmith Court, Station Approach  
 Broadstone, Dorset, BH18 8AX  
 Telephone: 01202 600900  
 Website: www.gapltd.net

Client: **Brooklands Homes**  
 Project: **Solstrand, Station Rd, Bagshot**

Drawing Title: **Flood Exceedance Route Construction Details**

|              |            |              |
|--------------|------------|--------------|
| Scale: N.T.S | Drawn: JLB | Checked: UJW |
|--------------|------------|--------------|

Project-Originator-Zone-Level-Type-Role Drawing No.: **23235-GAP-XX-XX-DR-C- 9302** Revision: **P01**