


**01** 10 Gee's Court - Proposed Shopfront -Elevation  
1:25 @ A3


**03** 10 Gee's Court - Proposed Shopfront - Section  
1:25 @ A3

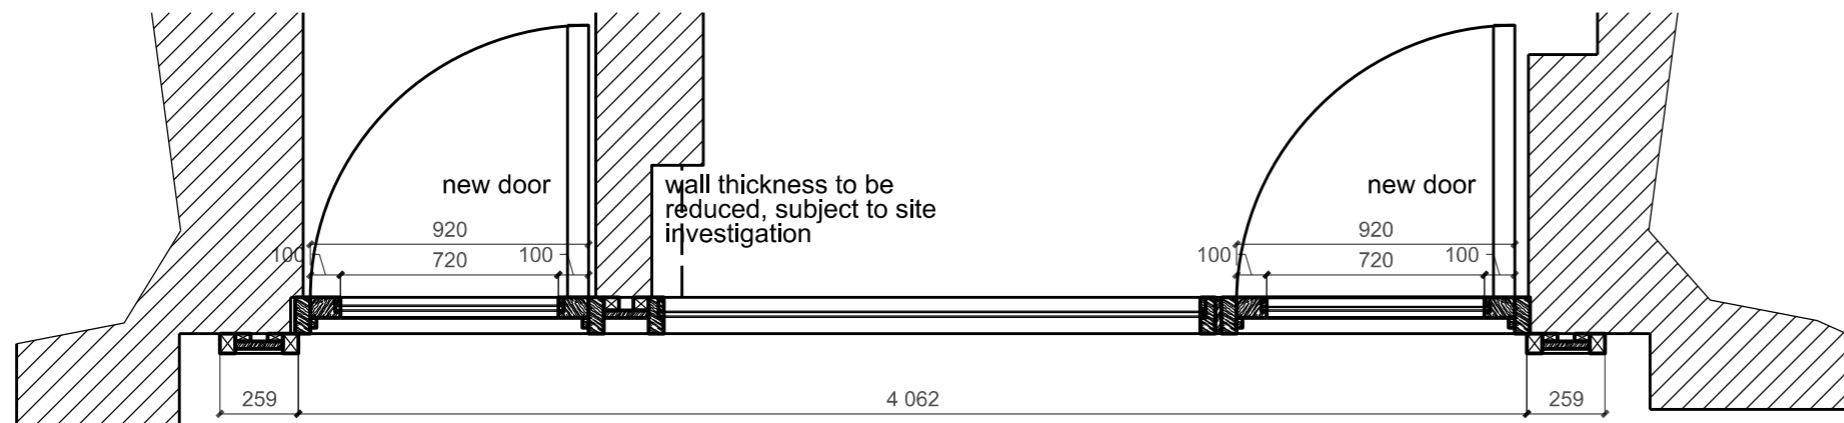

**02** 10 Gee's Court - Proposed Shopfront - Plan  
1:25 @ A3

NOTE: Dimintions to be checked on site, drawing is based on information provided on pdf scan.

23\_ED\_001016

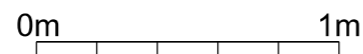

Client SCP Estate Ltd  
Date January 2023  
Dwg No. ED000953\_50\_10

Project 10 Gee's Court, London W1U 1JJ  
Title Proposed Shopfront  
Scale 1:25 @ A3

esa member of WSP WSP House, 70 Chancery Lane, London WC2A 1AF www.esa-ltd.com

