



1 Proposed Gate Elevation Materials
367 1 : 50



3 Proposed Long Section 2 Materials
367 1 : 50

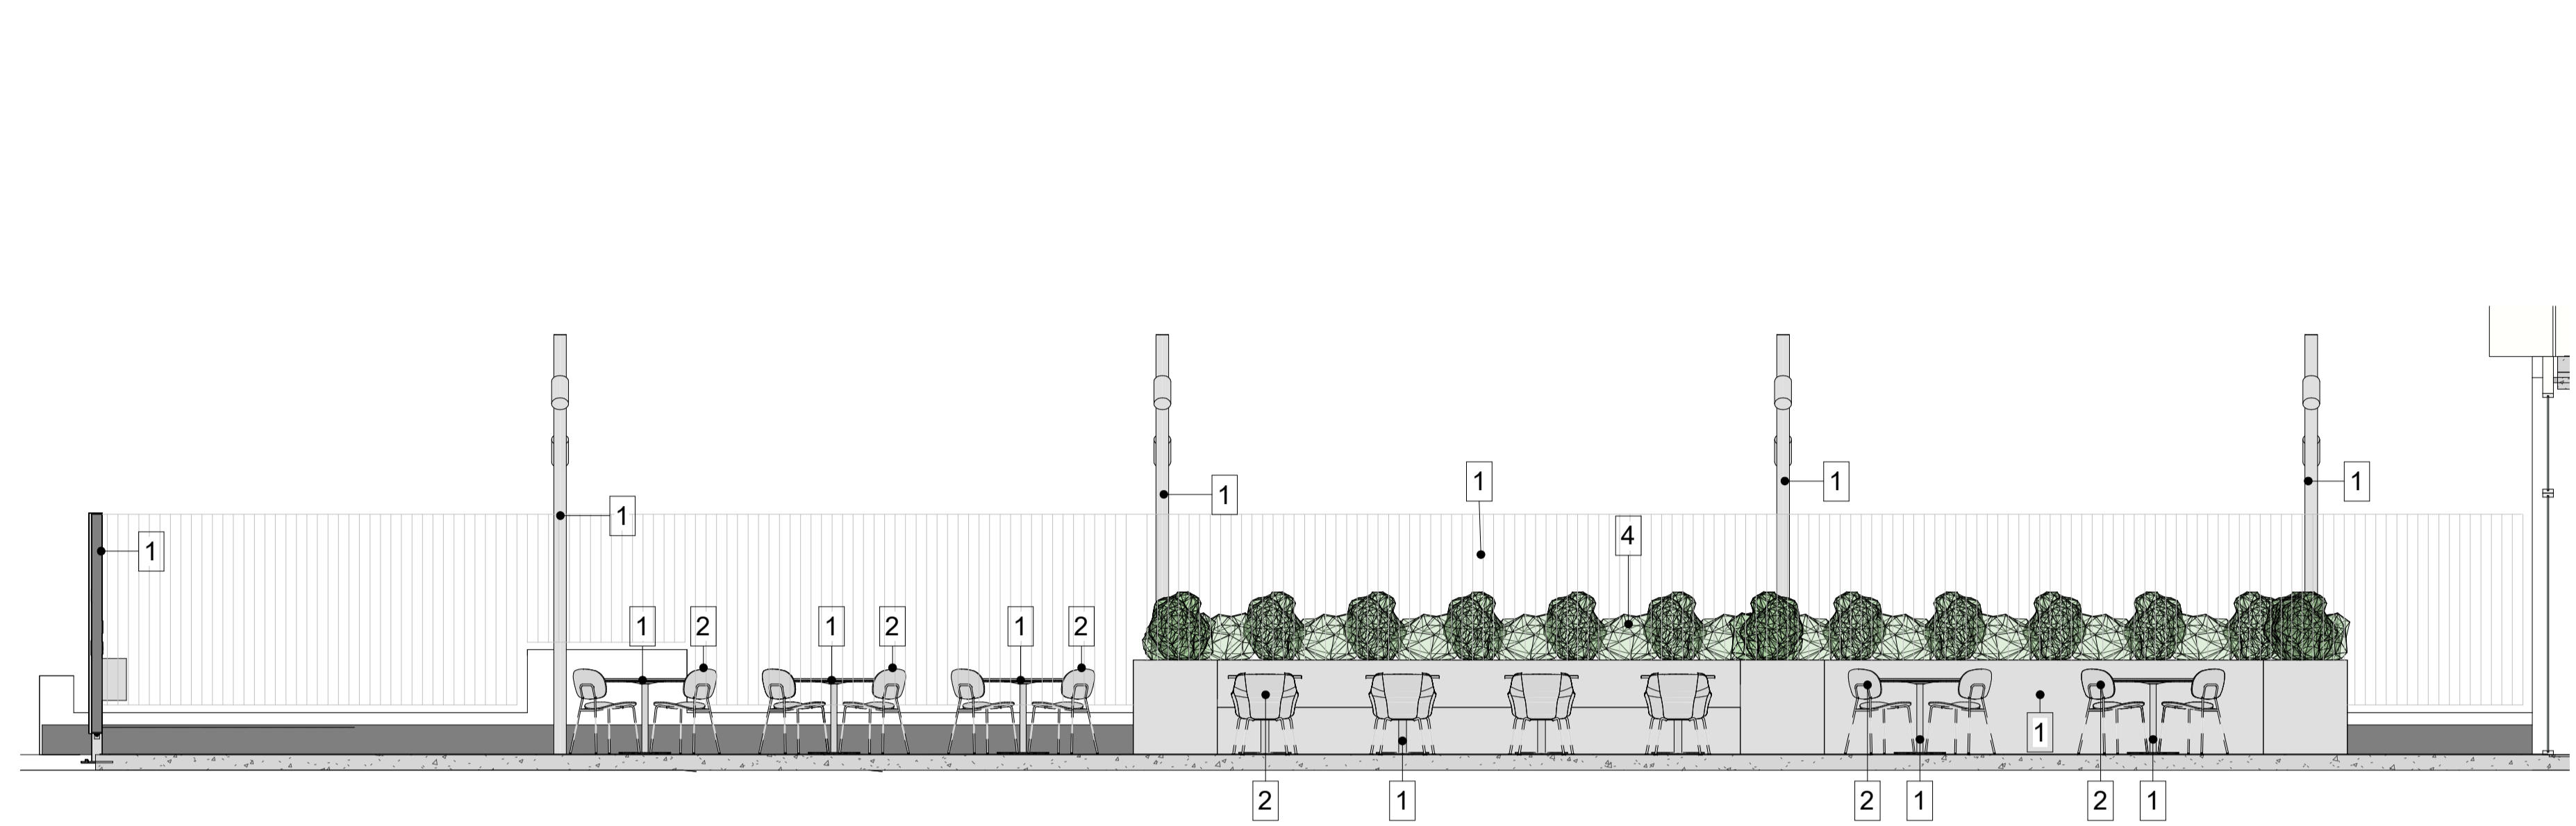

4 Proposed rear entrance elevation Materials
367 1 : 50

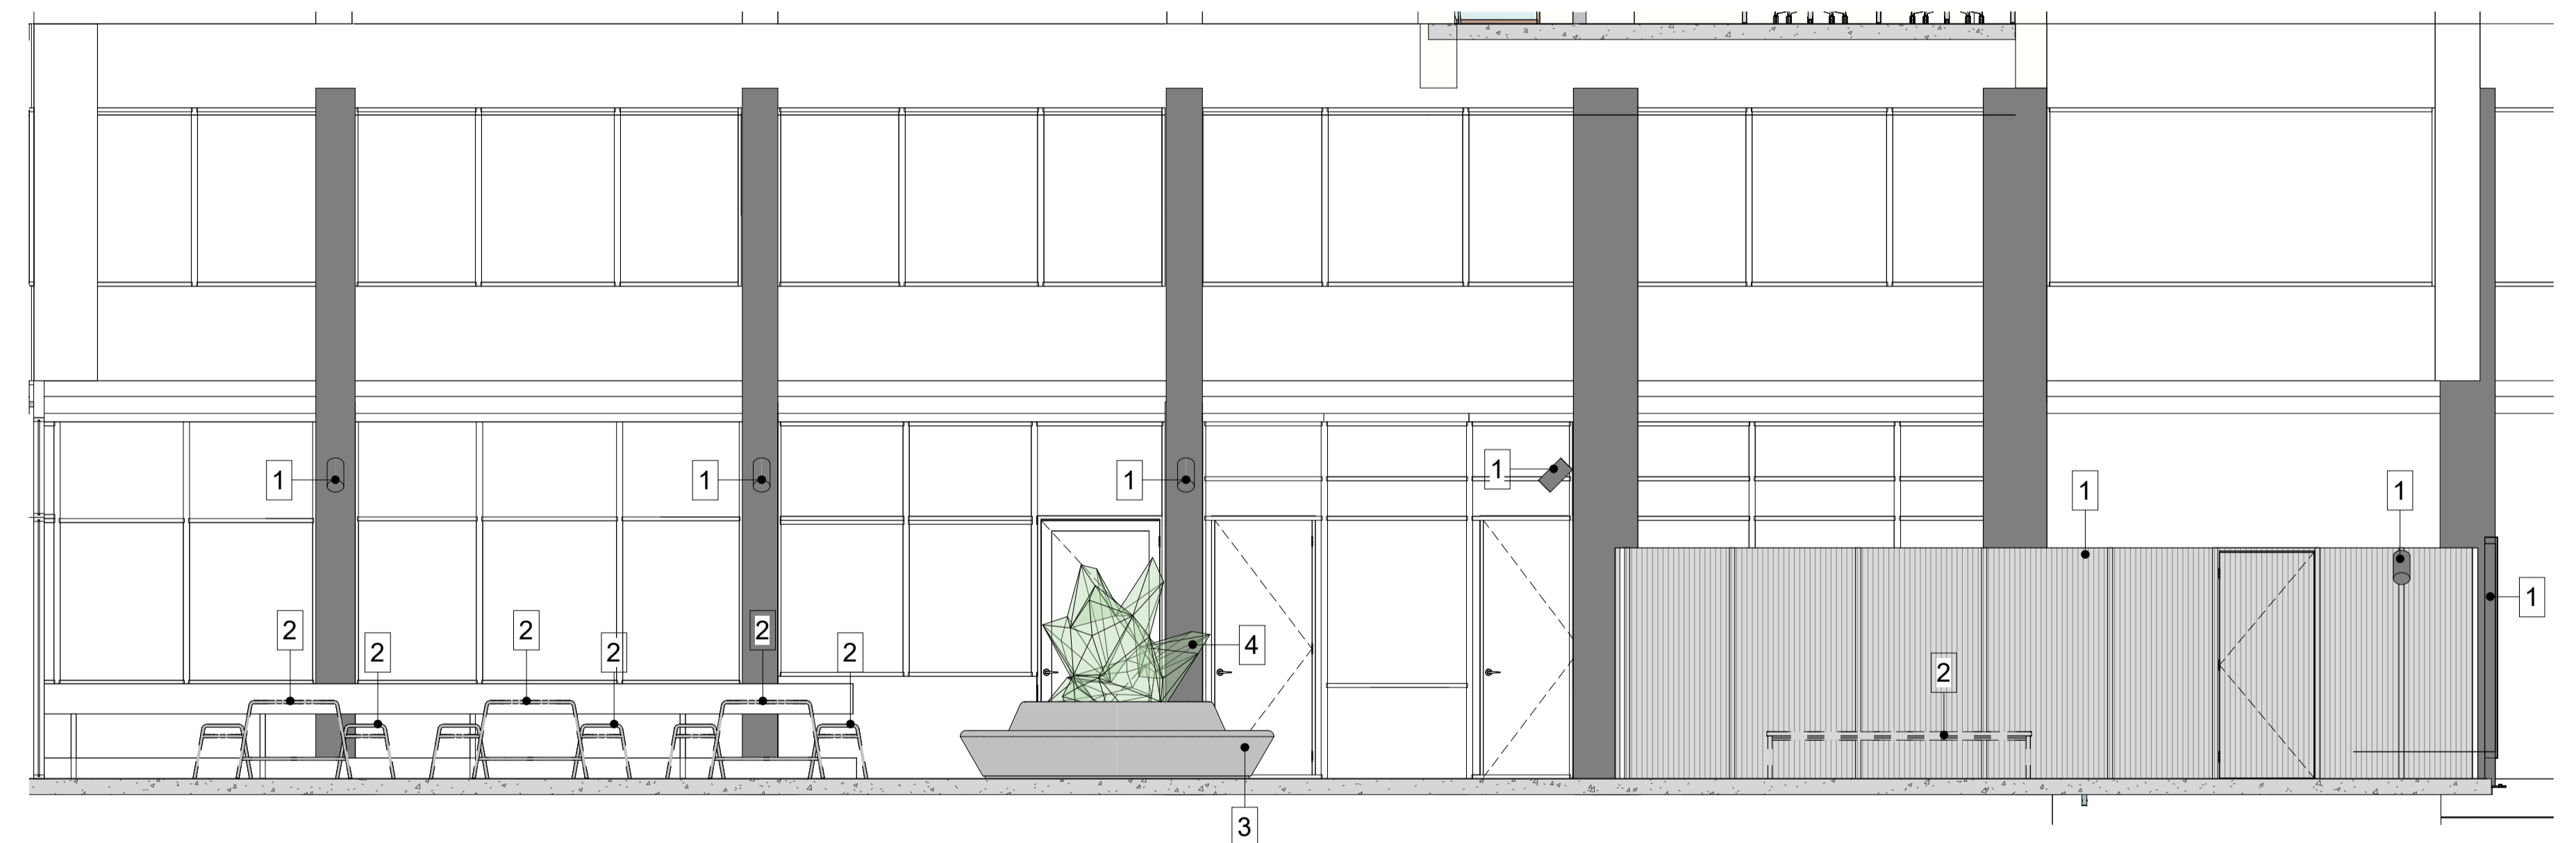

2 Proposed Long Section Materials
367 1 : 50

LEGEND

- 1. Black painted Metal
- 2. Galvanised Metal
- 3. Grey Concrete
- 4. Planting

NOTE:
 1. Do not scale from this drawing
 2. This drawing requires the following approvals:
 Client / Landlord / Building Control / Fire Officer
 3. All basebuild partitions and walls to be reviewed by contractor prior to deconstruction
 4. Any OS mapping data in this drawing is used under license. Its use is strictly for preparation of information for this project.

ISSUE	DESCRIPTION	SN	DATE
A	Drawing Issue	19/10/23	

MODUS:

Gordon House
 Greencoat Place
 London SW1P 1PH
 T: +44 20 7828 9009
 info@modusgroup.com
 www.modusgroup.com

CLIENT:
 The Office Group (TOG)

SITE ADDRESS:
 2 Riding House St, London W1W 7FA

PROJECT No.	FLOOR	REV.
6107W	XX	A

SCALE: As indicated@A1 DRAWN BY: SN DATE: 19/10/23

PLANNING

DRAWING TITLE Proposed Courtyard Elevation with Materials
SHEET NUMBER I- PA-3 Courtyard- 367- XX

