

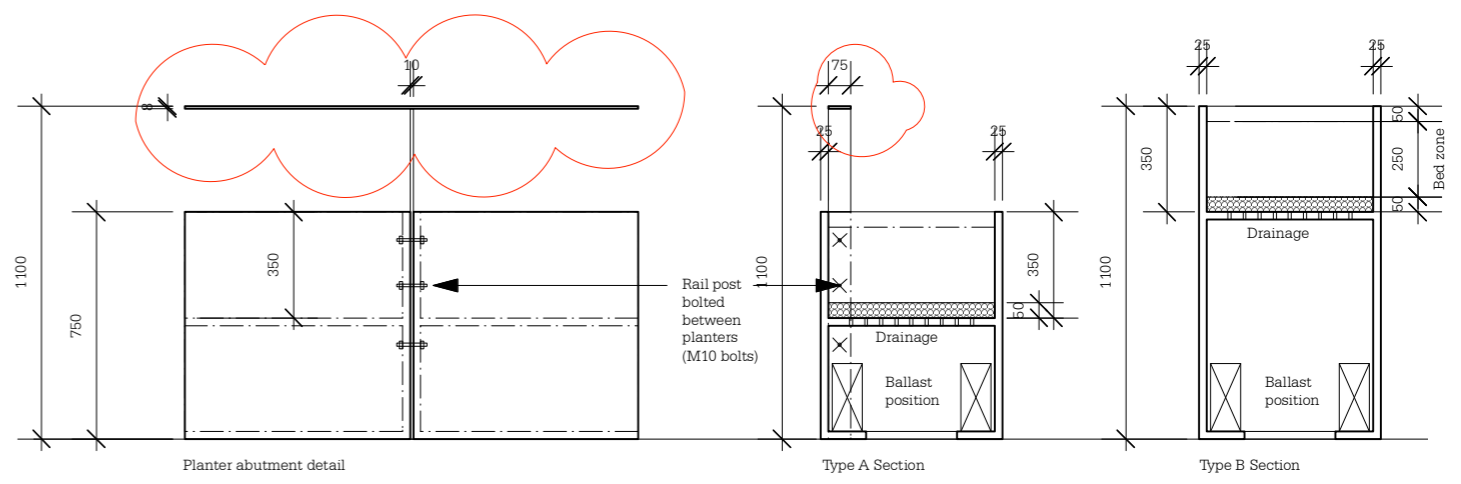


**1 Planter Positions**  
Scale: 1:50

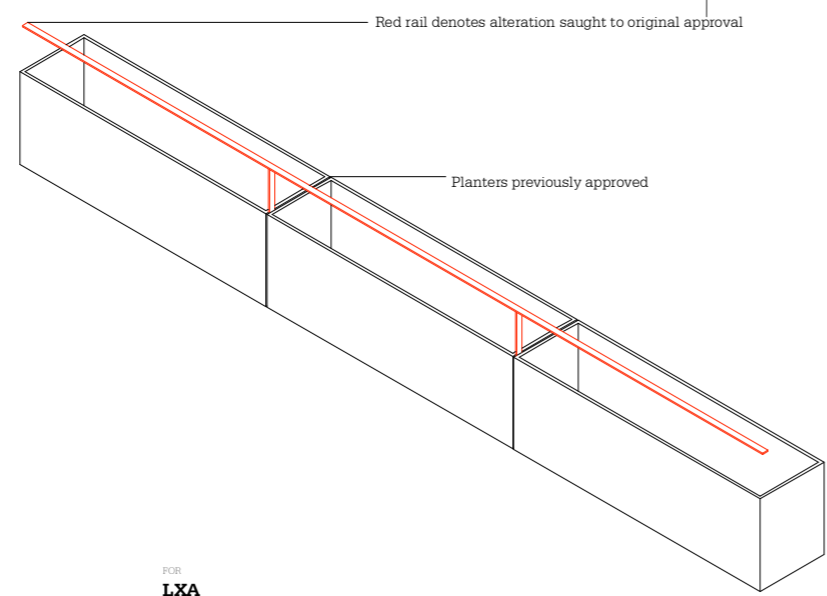

**2 Planter Details**  
Scale: 1:25

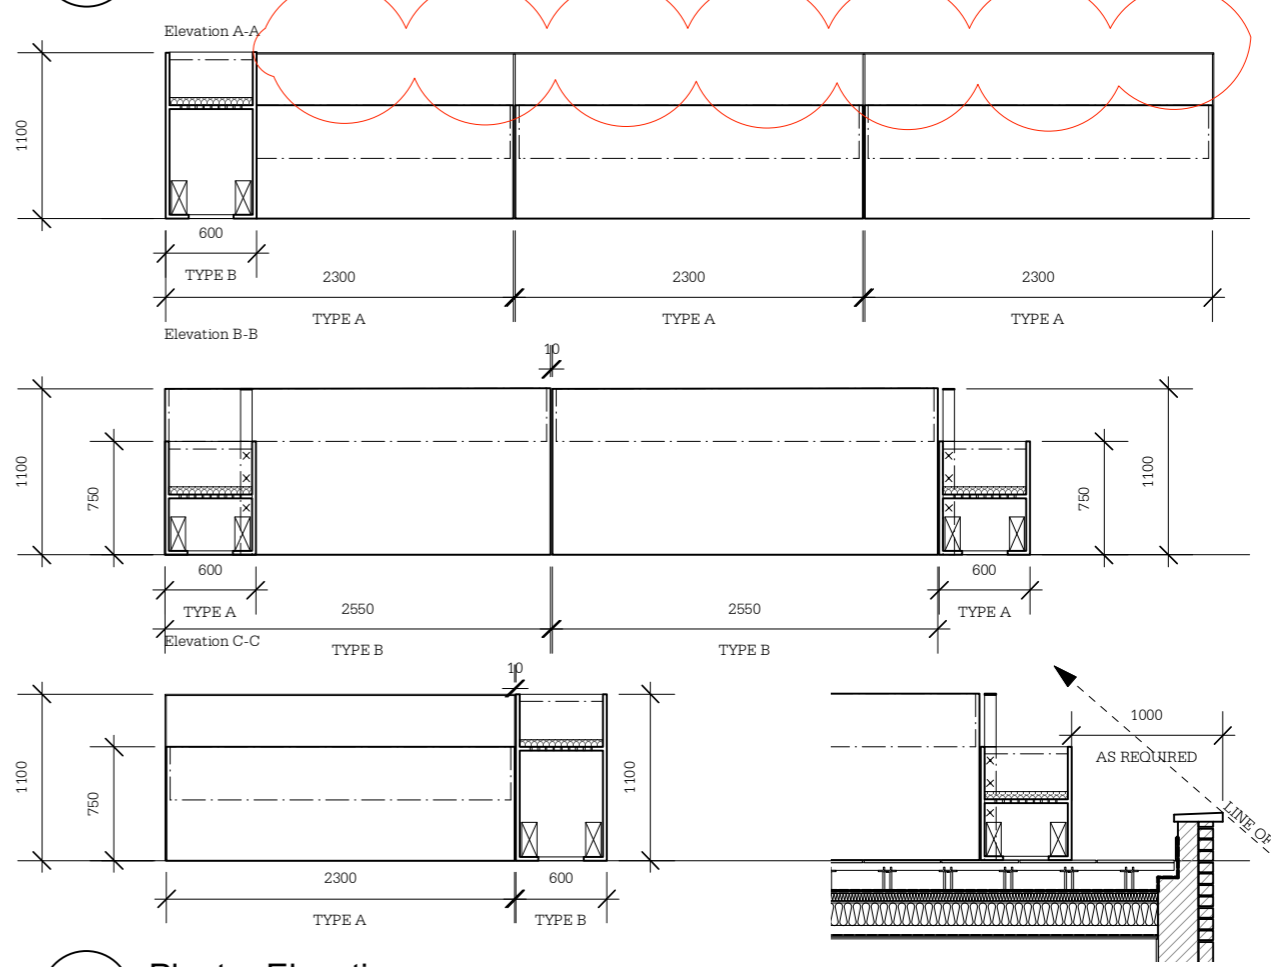

**3 Planter Elevations**  
Scale: 1:50



| REV | DATE | REVISION NOTES |
|-----|------|----------------|
| -   | -    | -              |
| -   | -    | -              |
| DRAWING TITLE           | PROJECT NO.  | DRAWING NO.  |
|-------------------------|--------------|--------------|
| <b>Terrace Planters</b> | <b>20024</b> | <b>KD.02</b> |
| STATUS                  | DATE         | REVISION     |
| <b>INFORMATION</b>      | <b>03.2</b>  | -            |
|                         | <b>023</b>   |              |