
1 2 3 4 5 (m) Scale 1:50

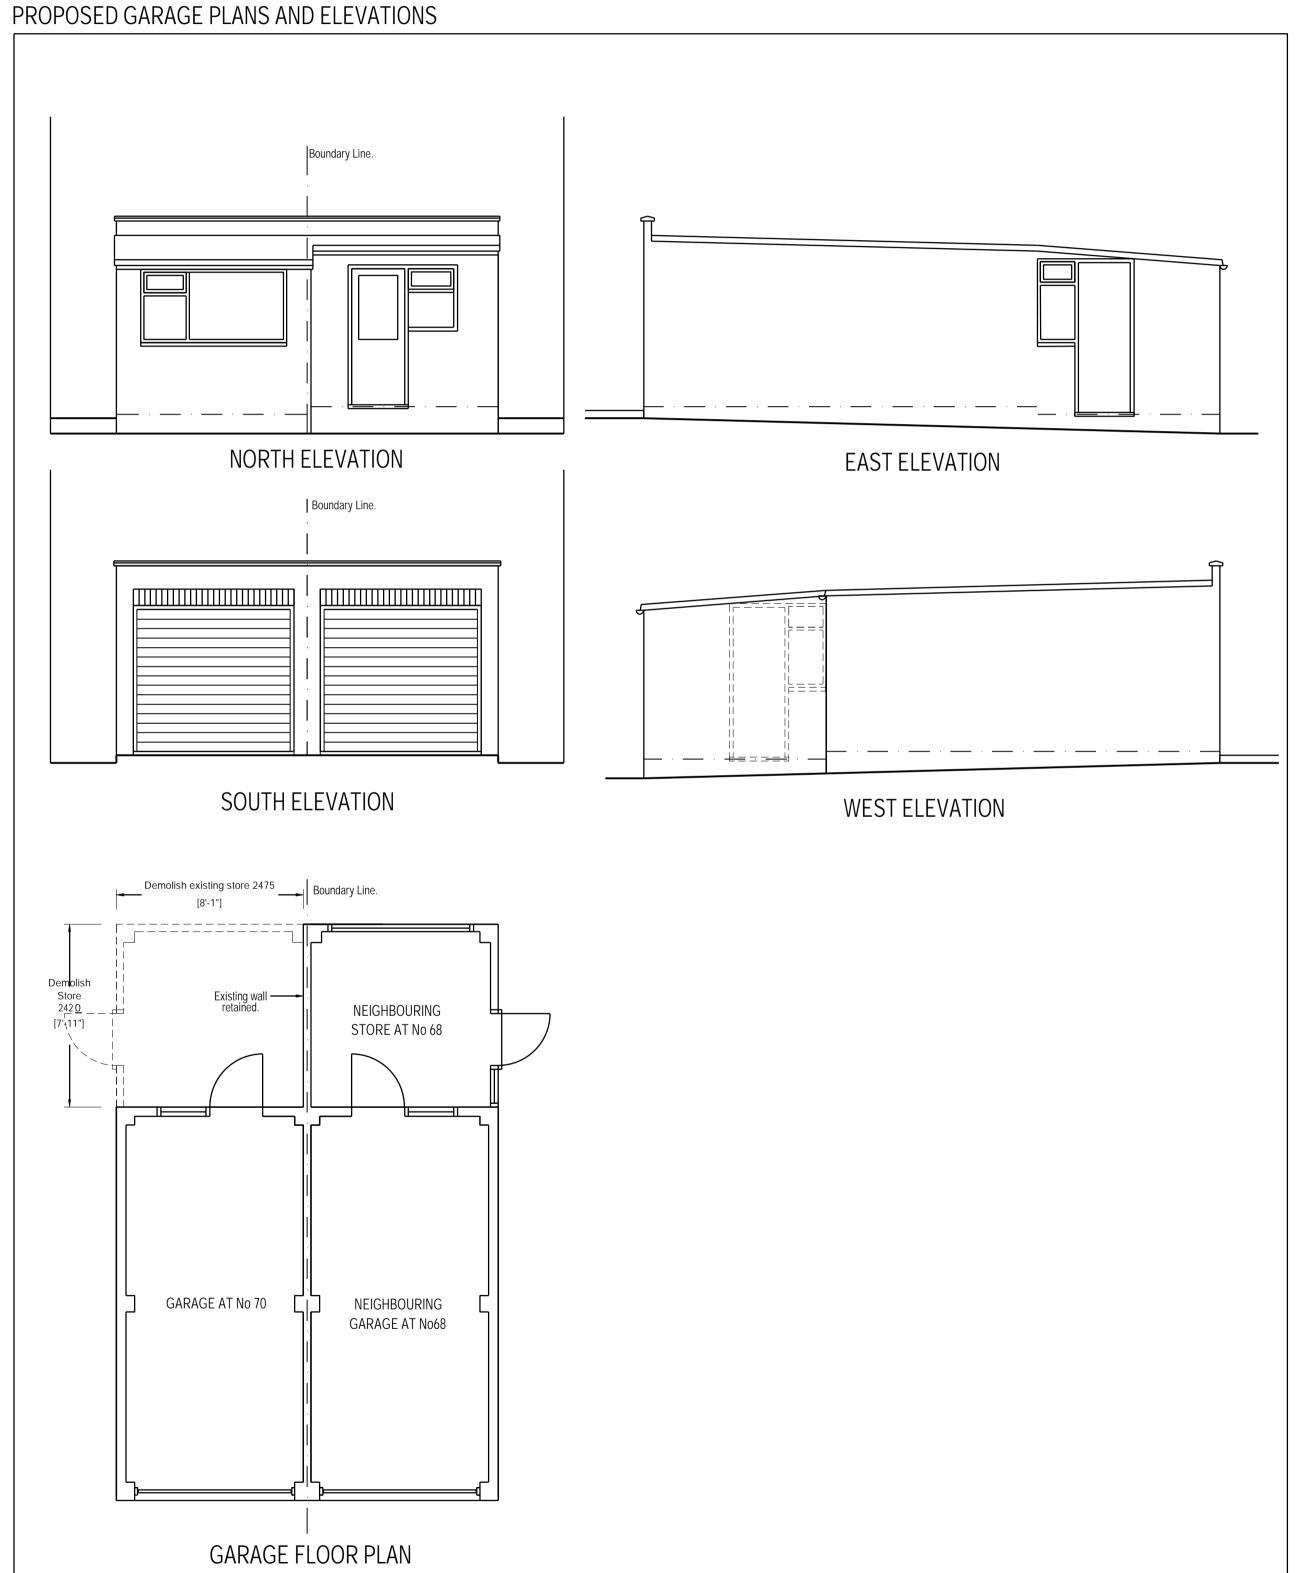

EXPANSE PARTNERSHIP

1. THE COPYRIGHT OF THIS DRAWING IS VESTED IN EXPANSE

EXPRESS PERMISSION OF THE COPYRIGHT HOLDERS.

LTD AND IT MAY NOT BE REPRODUCED IN WHOLE
OR PART OR USED FOR THE MANUFACTURE OF ANY ARTICLE WITHOUT

2. ALL WORKMANSHIP AND MATERIALS, SERVICE INSTALLATIONS AND DEMOLITIONS TO COMPLY WITH THE LATEST RELEVANT BUILDING REGULATIONS, BRITISH STANDARDS, CODE OF PRACTICE AND

IEE REGULATIONS. ALL DIMENSIONS AND LEVELS MUST BE CHECKED AND VERIFIED ON SITE PRIOR TO ORDERING, MANUFACTURING AND CONSTRUCTION. ALL DISCREPANCIES TO THE ARCHITECT'S DRAWINGS
ARE TO BE BROUGHT TO THE ATTENTION OF EXPANSE PARTNERSHIP

3. THIS DRAWING IS TO BE READ IN CONJUNCTION WITH ALL RELEVANT EXPANSE PARTNERSHIP LTD DESIGNS DRAWINGS AND SPECIFICATIONS.

## ARCHITECTURE AND ENGINEERING CONSULTANTS

CLIENT 70 Kingsway Ware SG12 0QQ ARCHITECT 75 Shooters drive Nazeing Waltham abbey EN9 2QB SITE 70 Kingsway Ware SG12 0QQ Existing and proposed garage details - Ground and First floor Rear and front porch extensions. DRAWING NUMBER DATE 08/02/2023

DRAWN BY:		CHECKED BY:		
SF			RPW	
REVISION		DATE	BY	
А	Existing garage window dotted removed from elevations		27/01/2024	Sf

PROJECT NUMBER | SCALE

375

1:50

