


SIDE ELEVATION - 1:100



FRONT ELEVATION - 1:100



REAR ELEVATION - 1:100

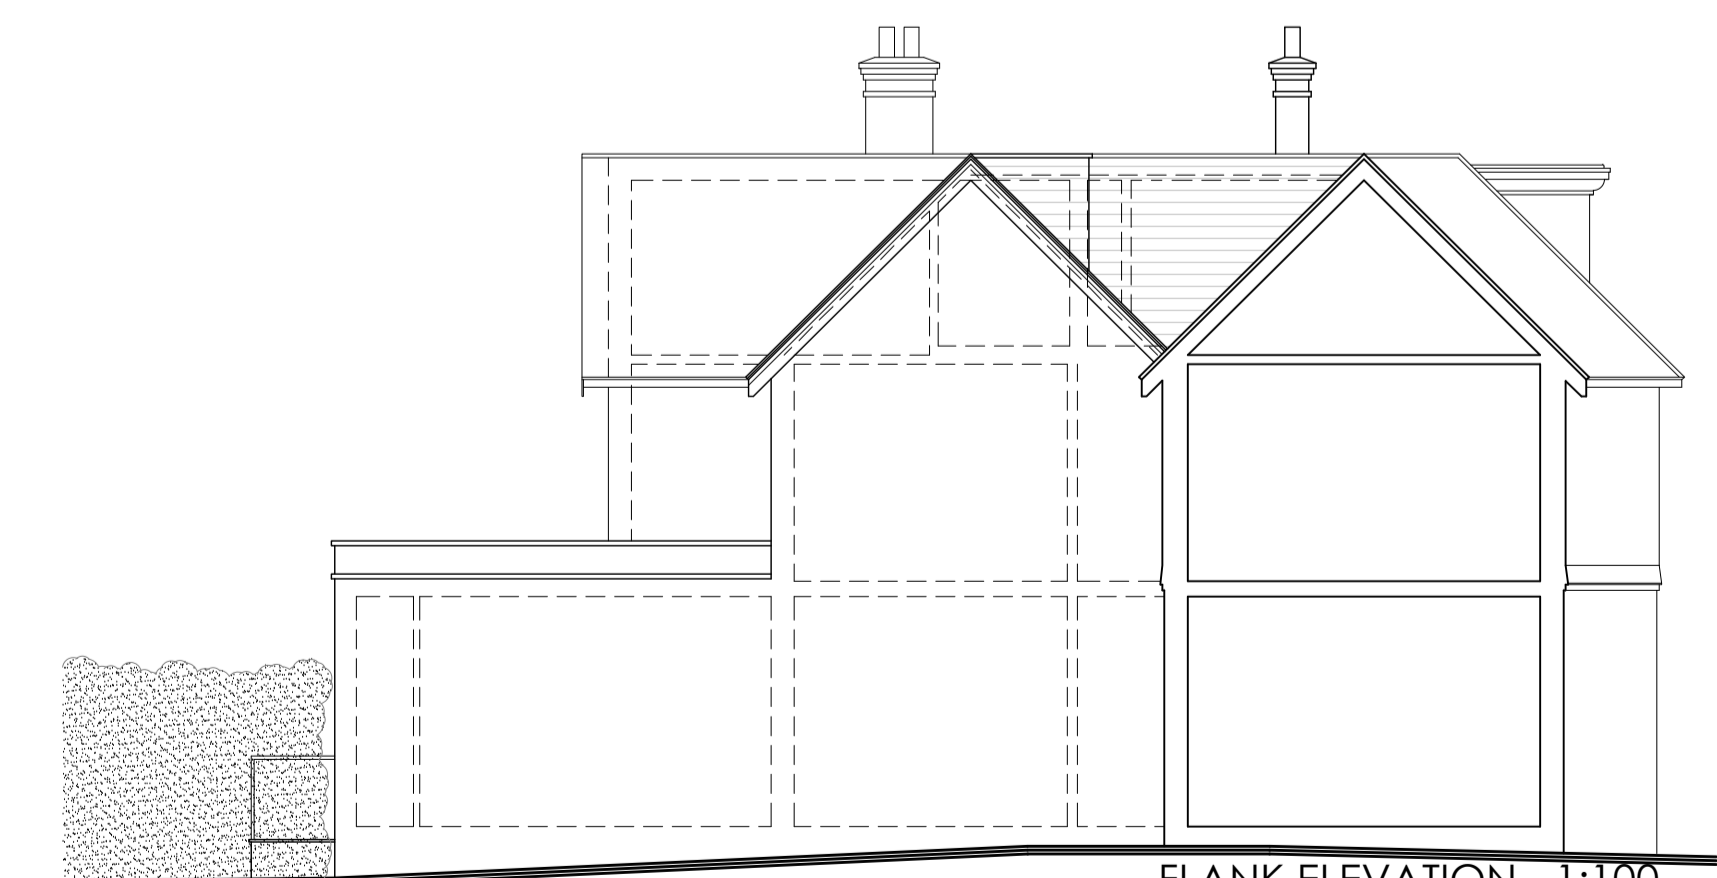

FLANK ELEVATION - 1:100
(section thru' neighbour)