




FIRST FLOOR PLAN - 1:50

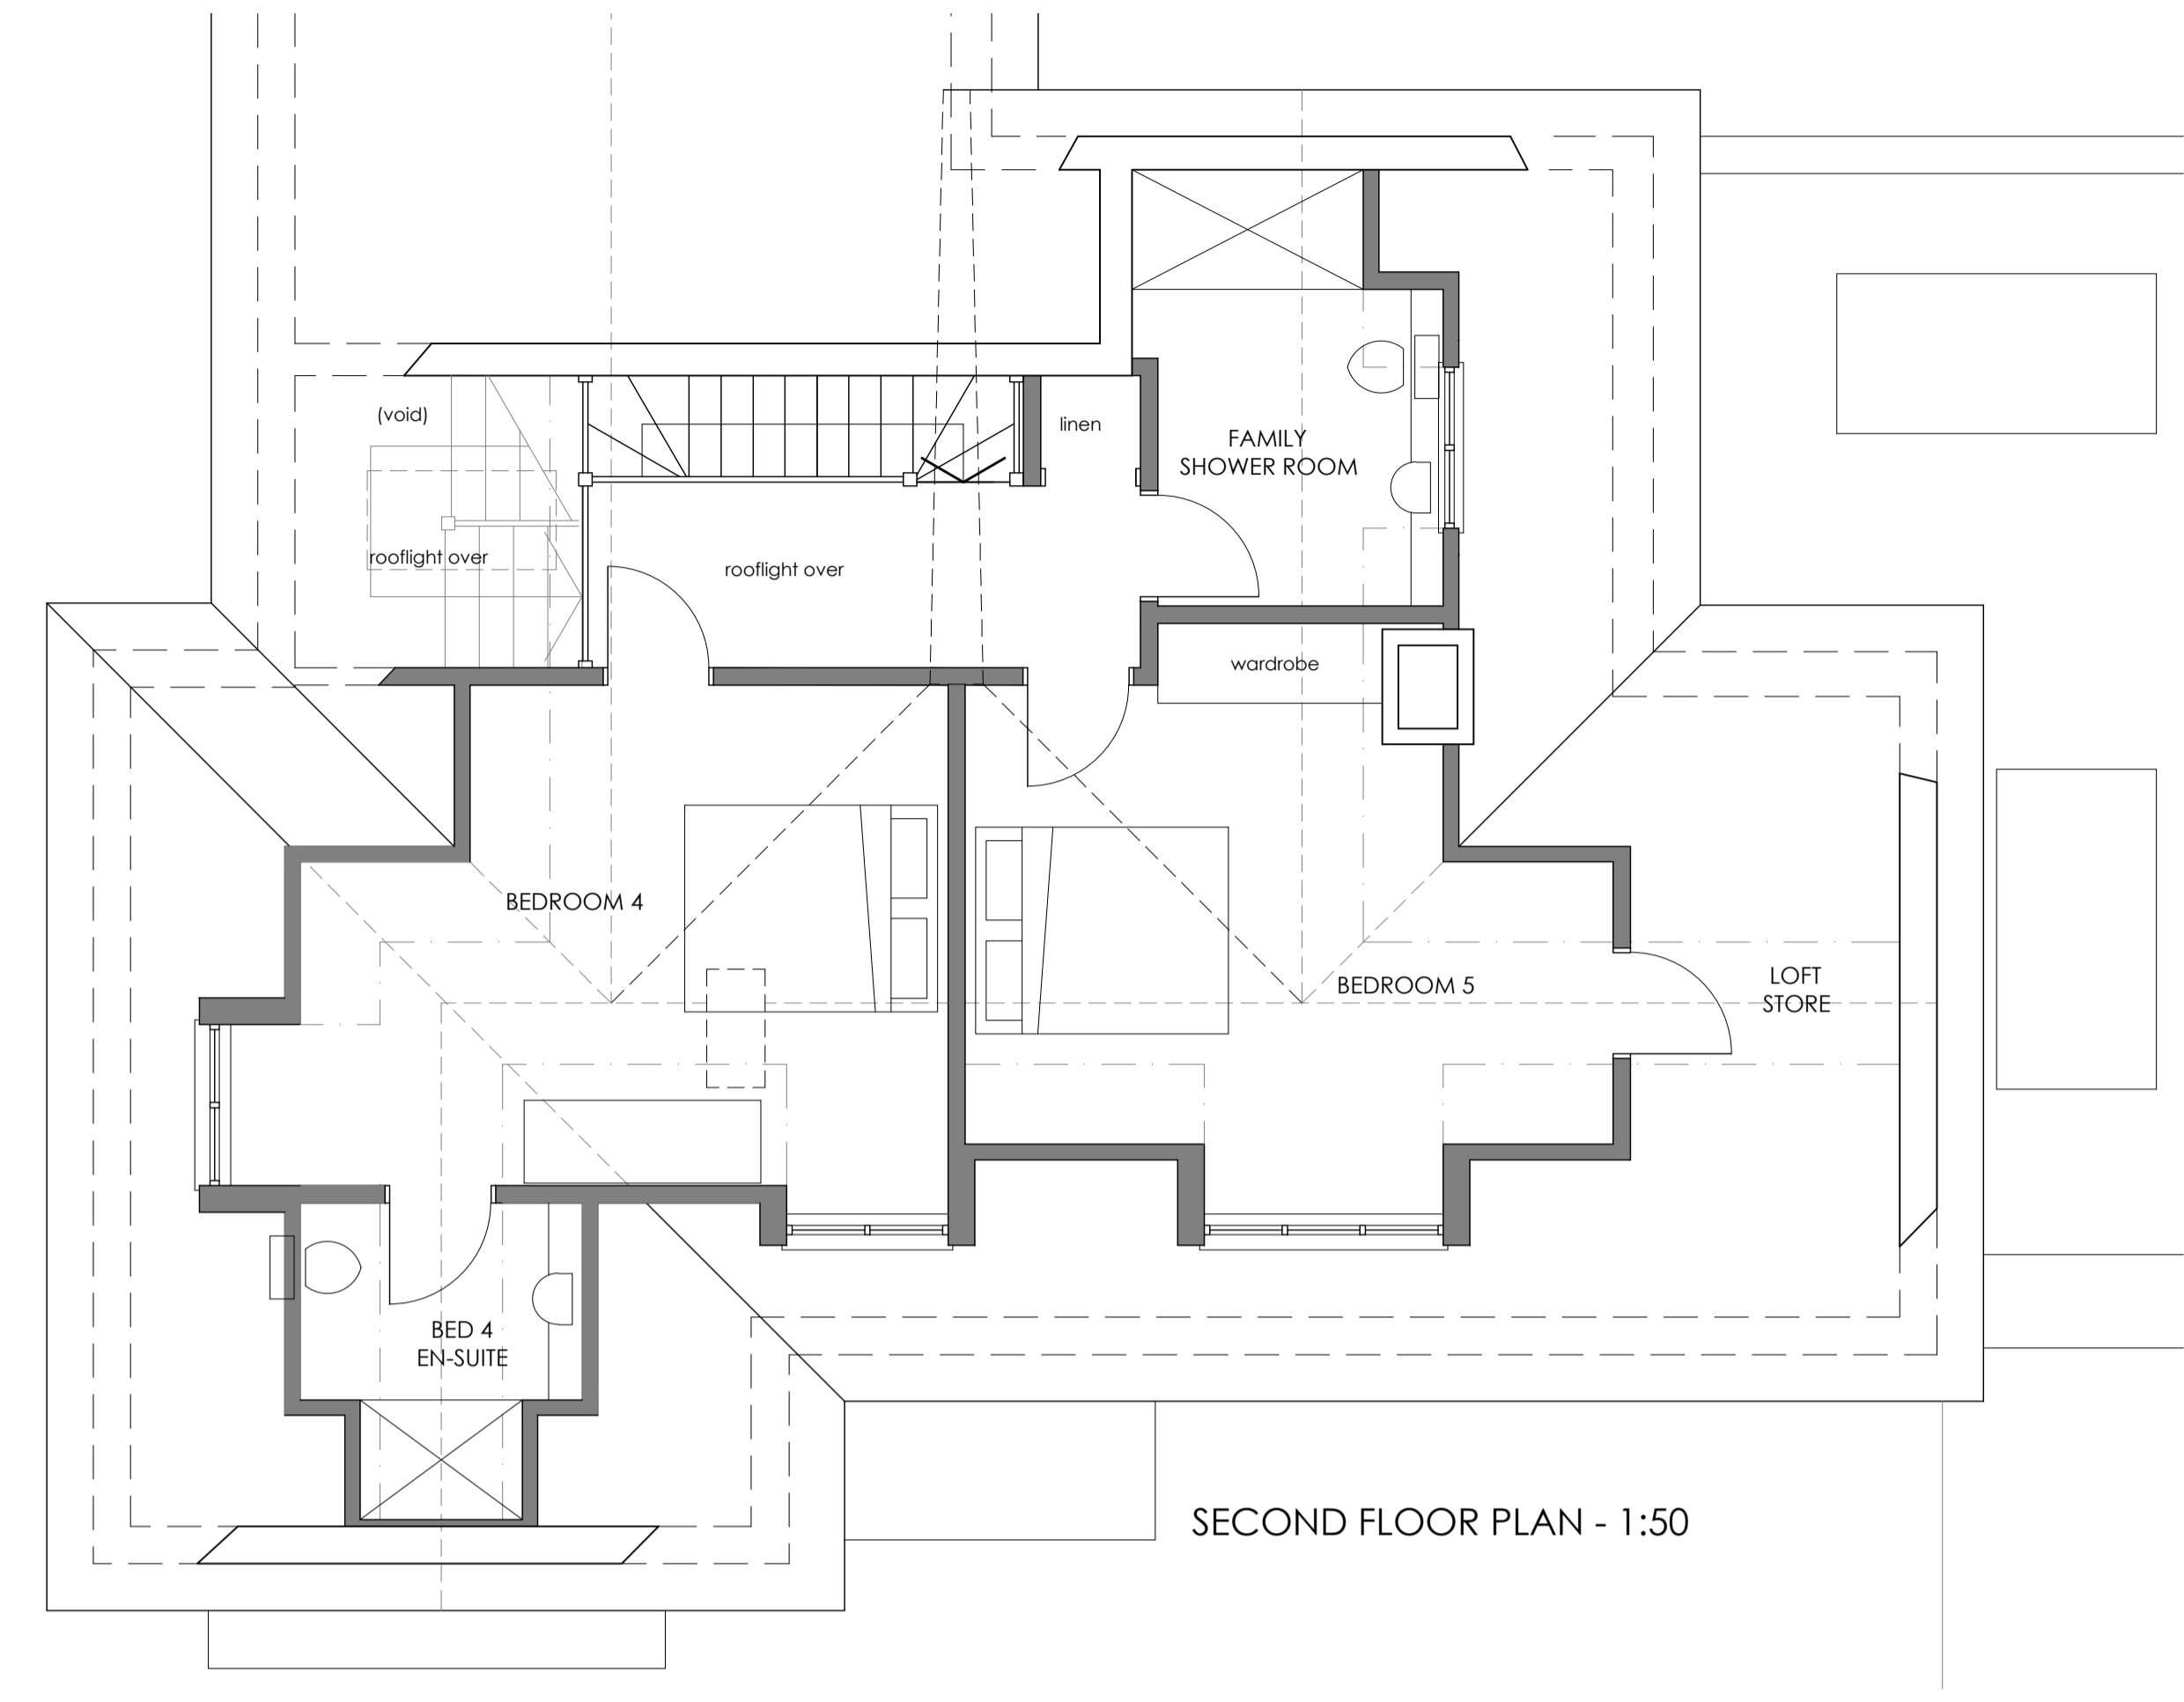

SECOND FLOOR PLAN - 1:50

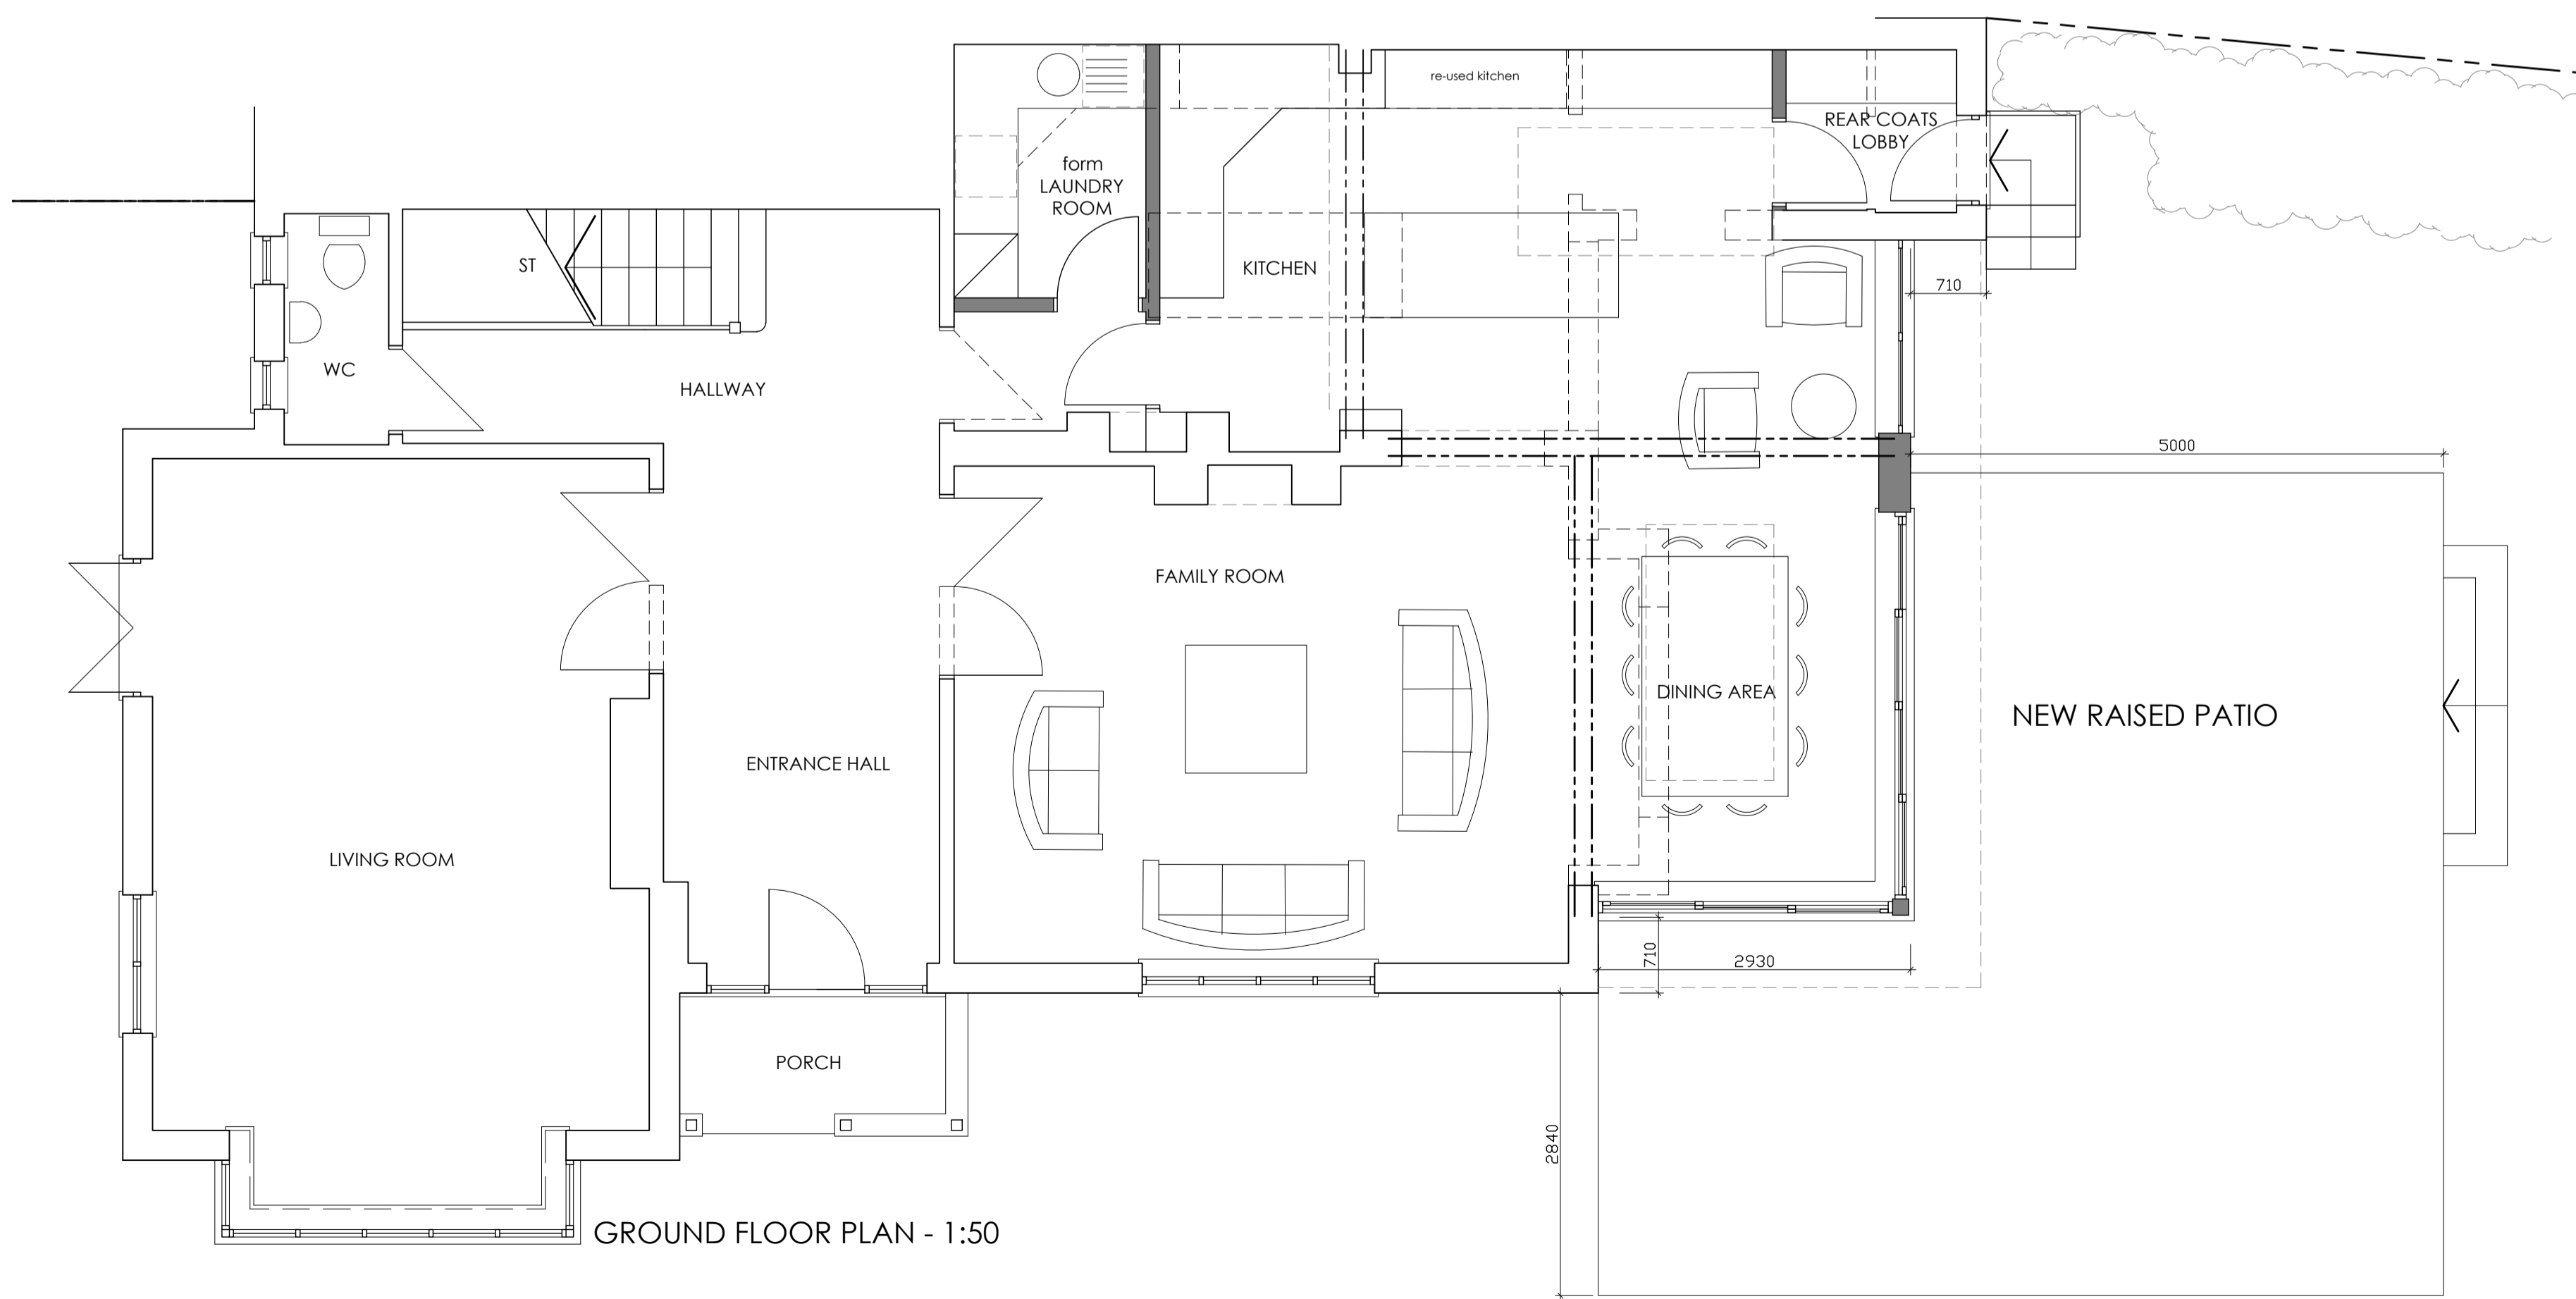

GROUND FLOOR PLAN - 1:50

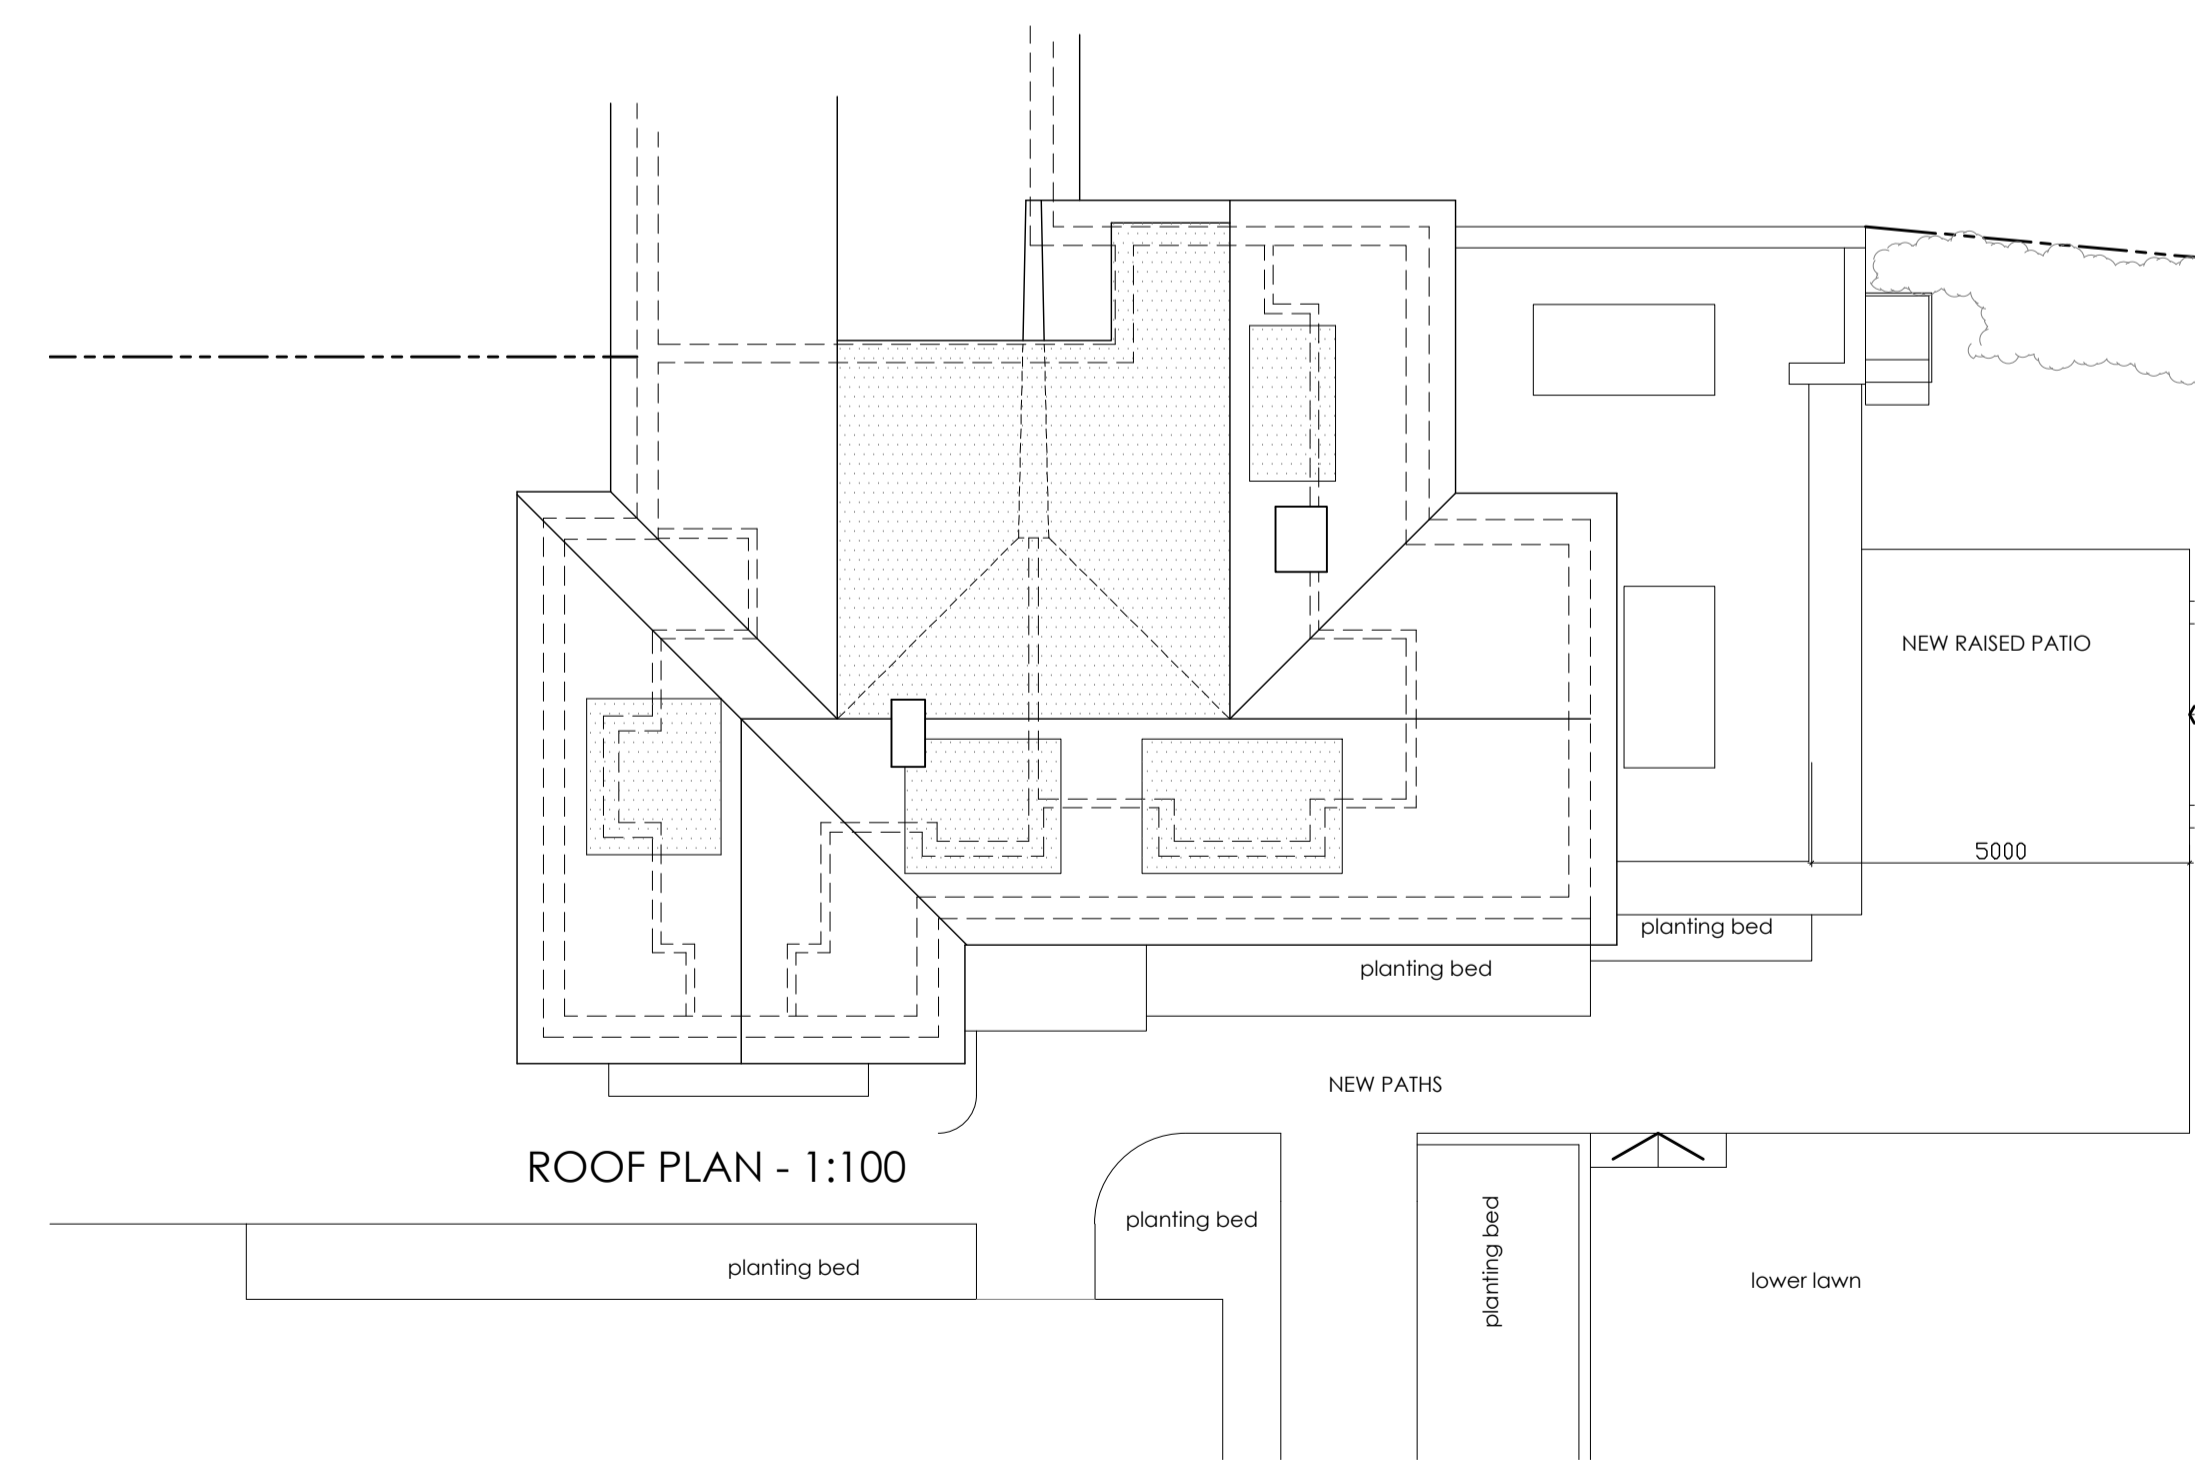

ROOF PLAN - 1:100