

FIRST FLOOR PLAN - 1:50




FRONT ELEVATION - 1:100




REAR ELEVATION - 1:100



SIDE ELEVATION - 1:100

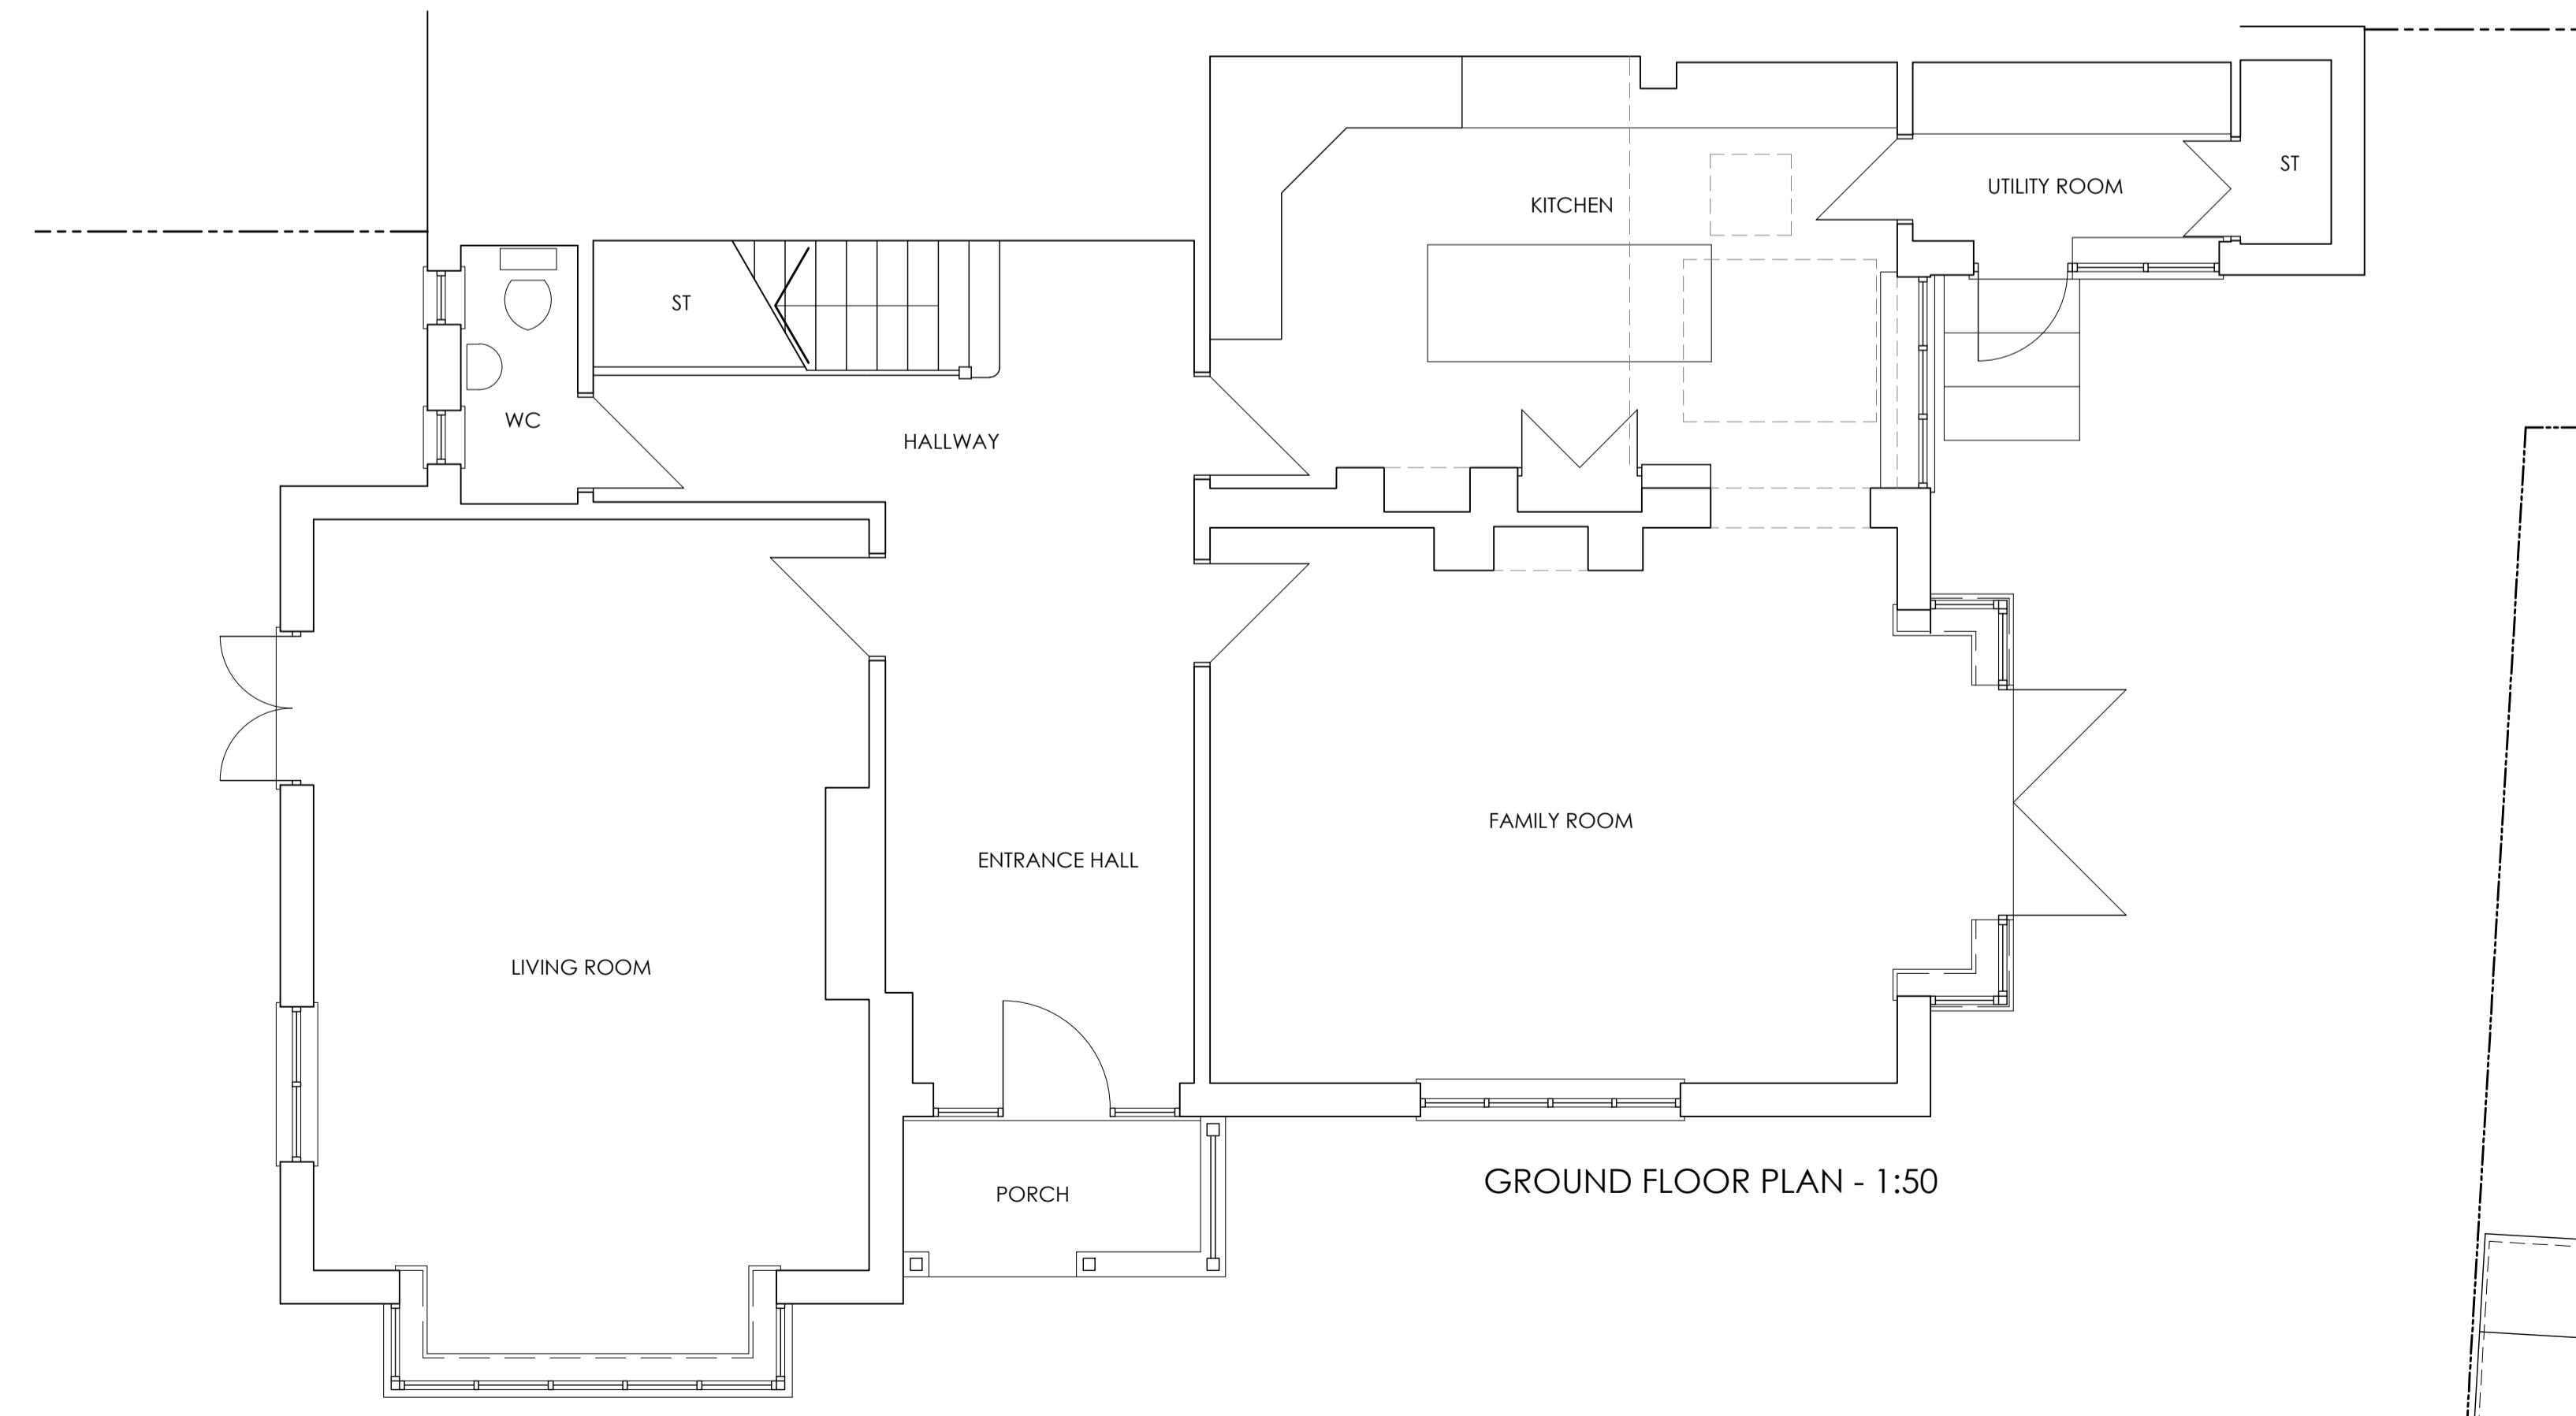

GROUND FLOOR PLAN - 1:50

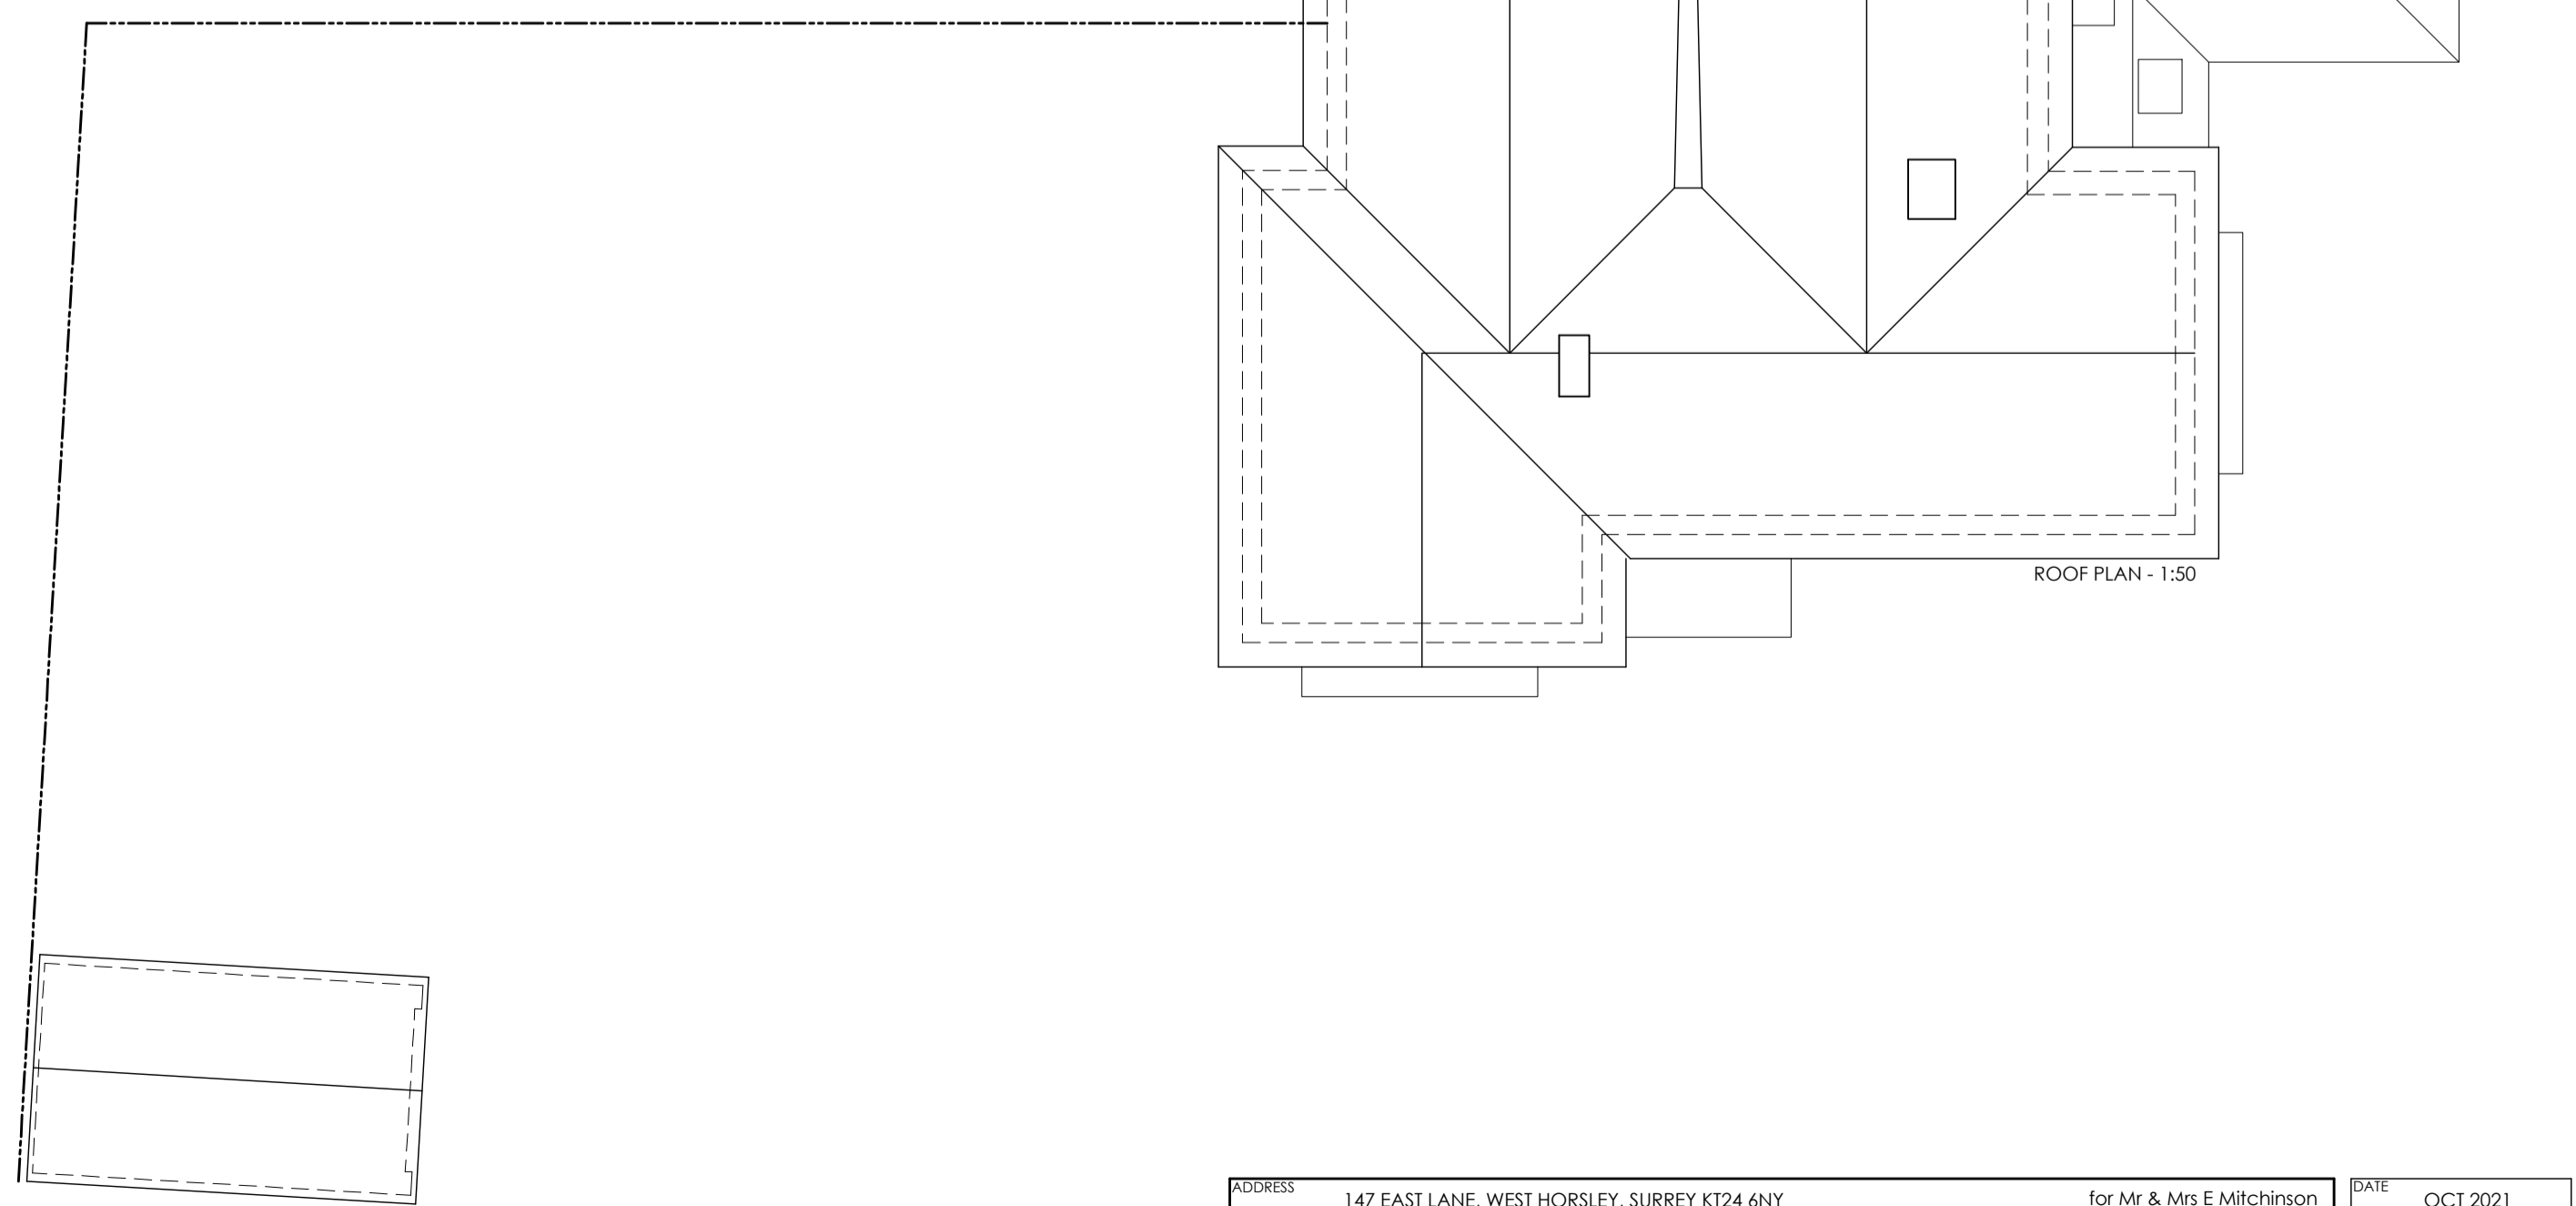

ROOF PLAN - 1:50