


Location Plan

Site Address: 49, Ash Hill Road, Ash, GU12 6AA

Date Produced: 15-Jan-2024

Scale: 1:1250 @A4

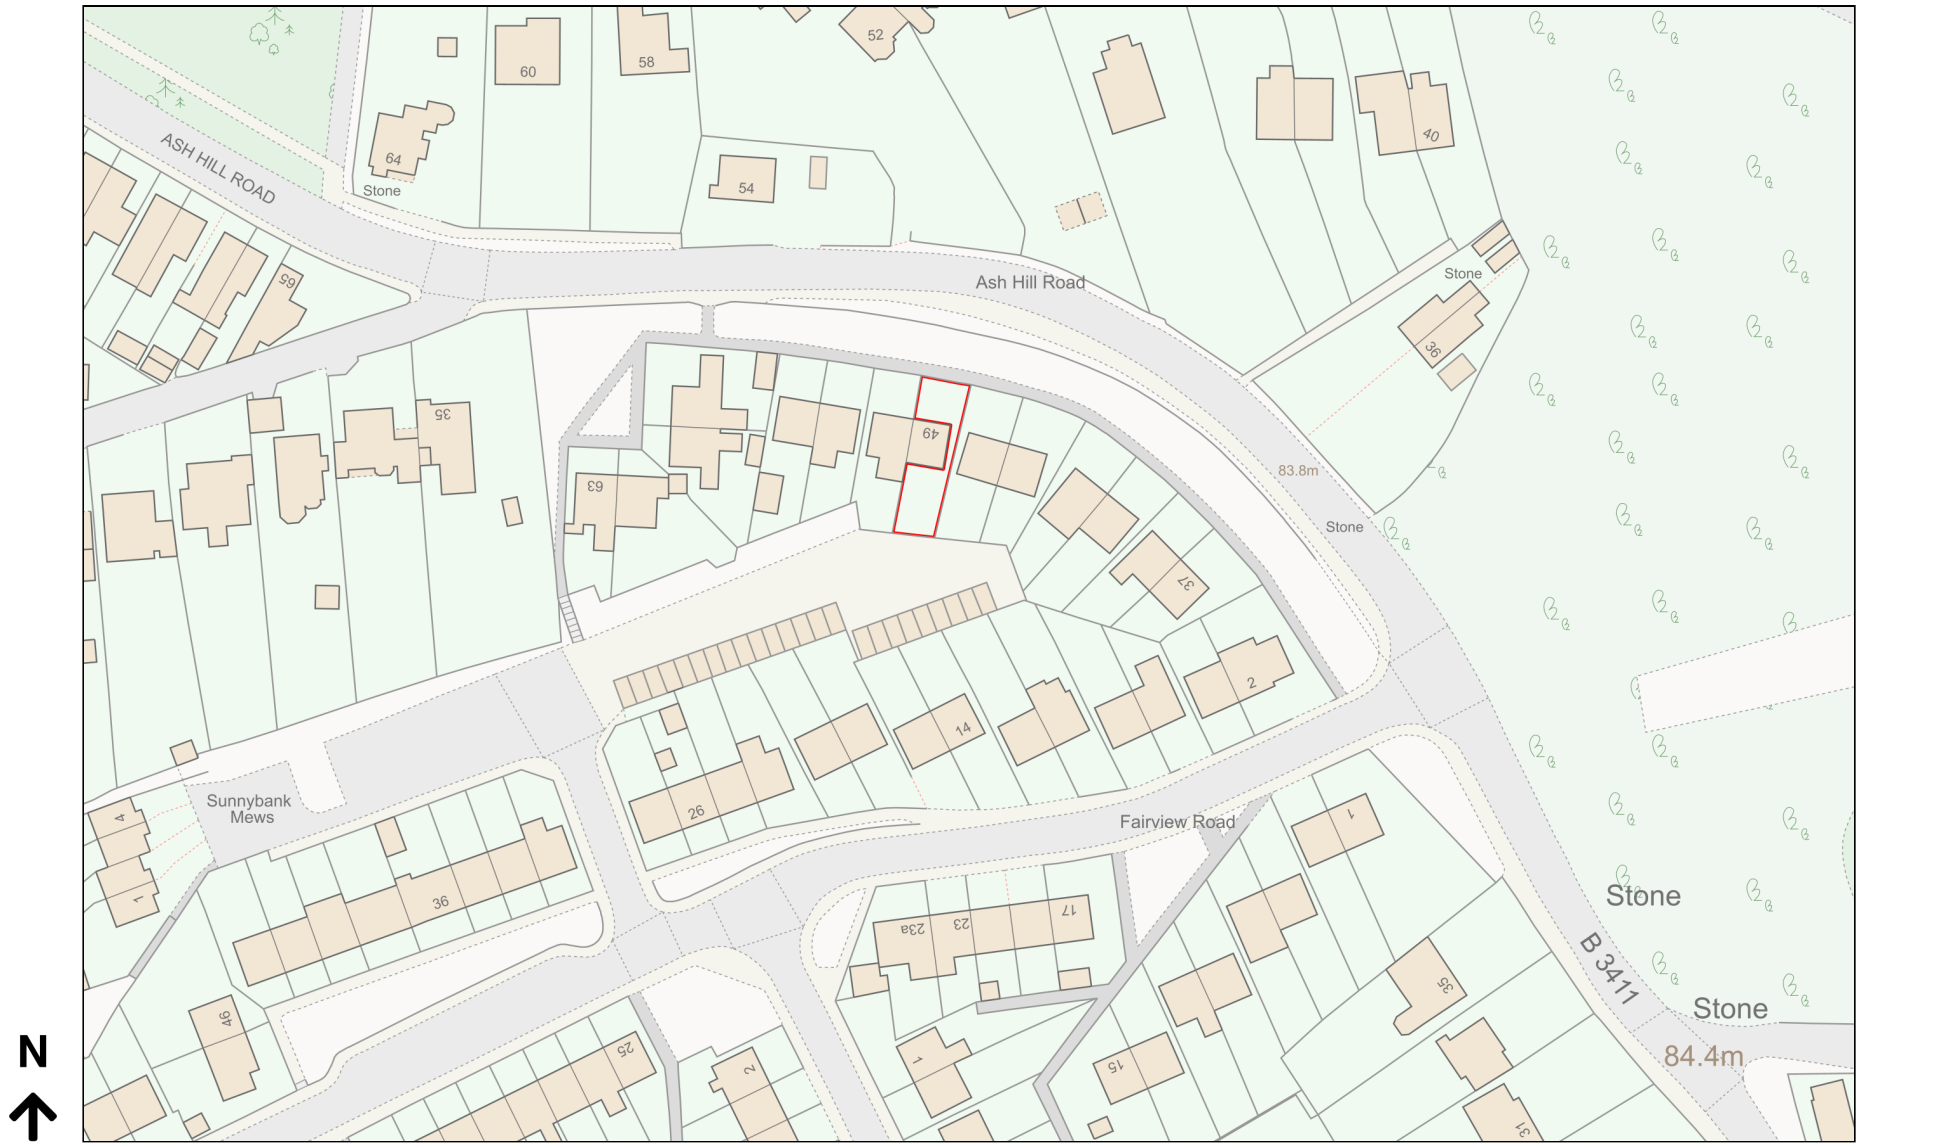

Planning Portal Reference: PP-12730424v1

