
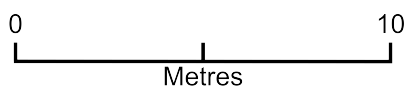


Proposed plan of left-hand and rear fences to 49 Ash Hill Road, GU12 6AA

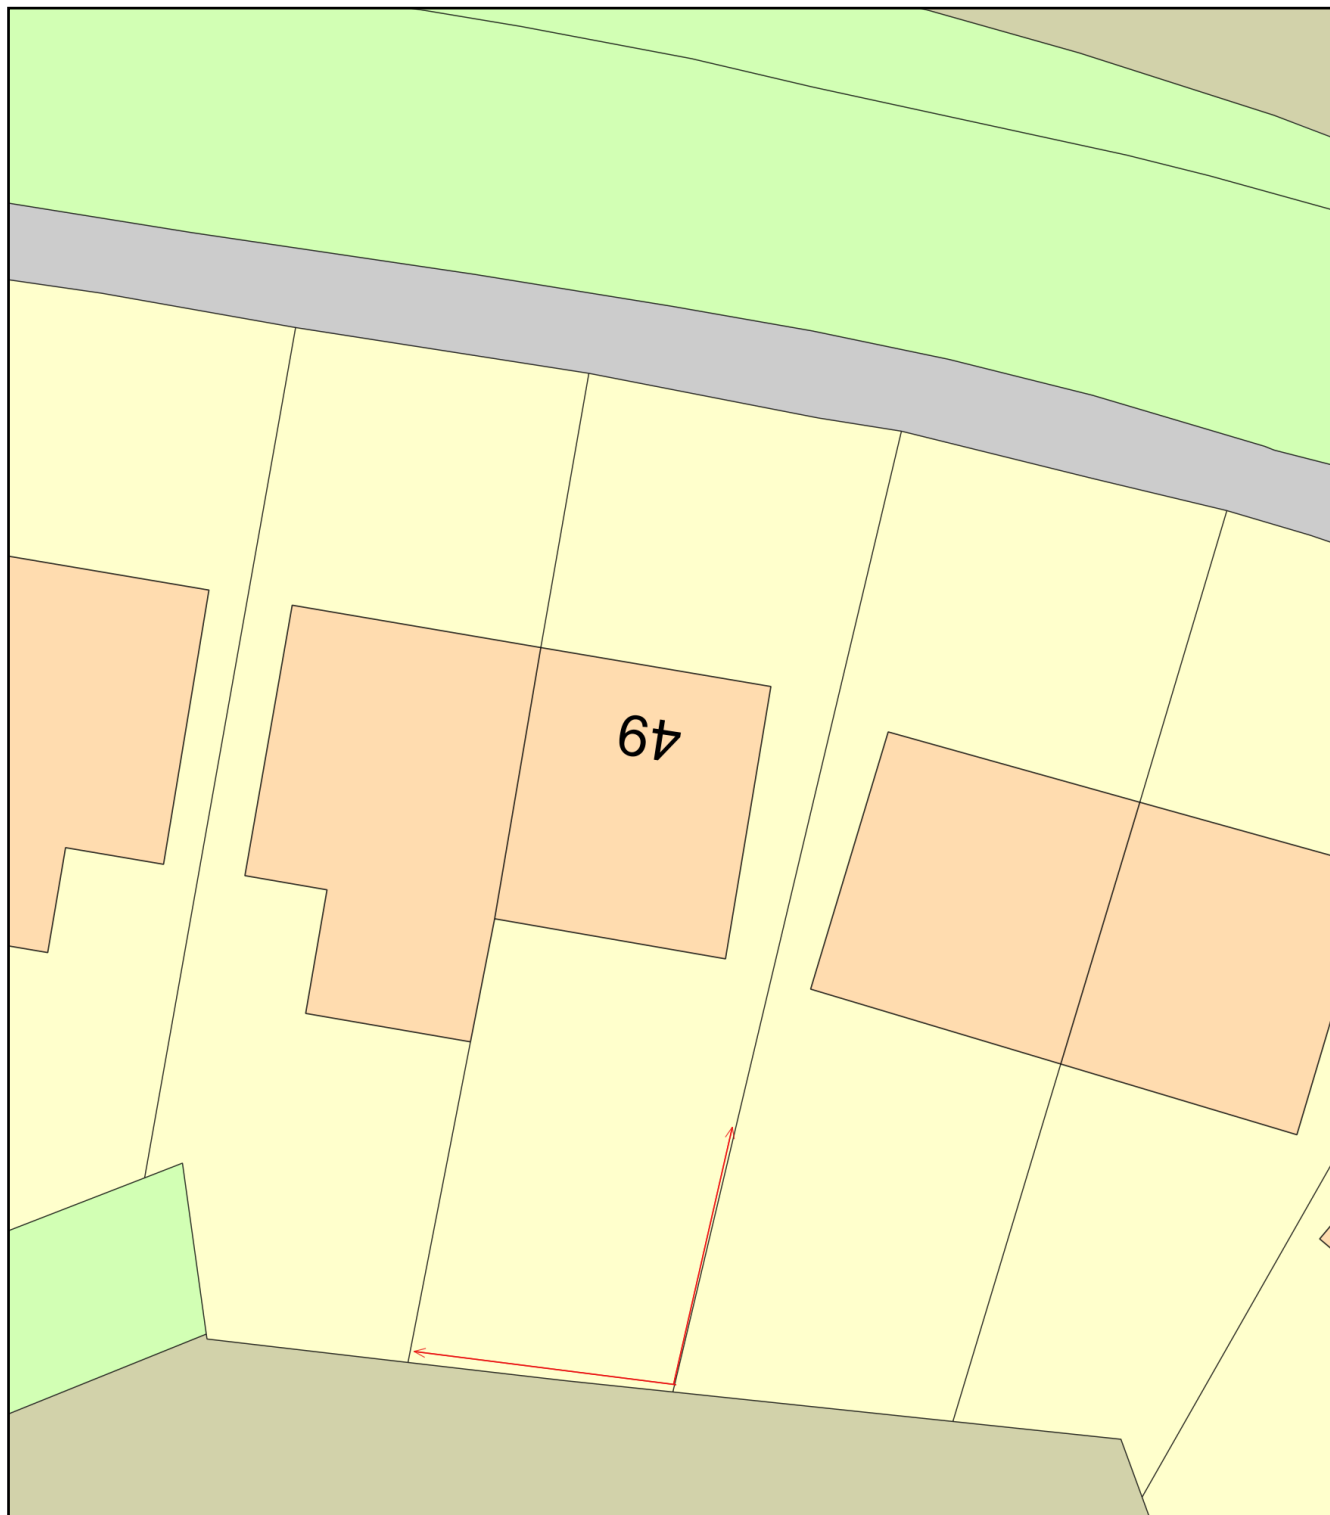

Plan Produced for: Mr Kenneth Woolf

Date Produced: 14 Jan 2024

Plan Reference Number: TQRQM24014174708117

Scale: 1:200 @ A4