


Figured dimensions only are to be taken from this drawing. Any dimensions are to be checked on site before any work is put in hand.

This drawing has been prepared for Planning Application approval on behalf of the client named below and may be used for no other purpose. The copyright of the drawing and designs remains the VDB's.

— — — — — consented 22/P/00620
— — — — — existing

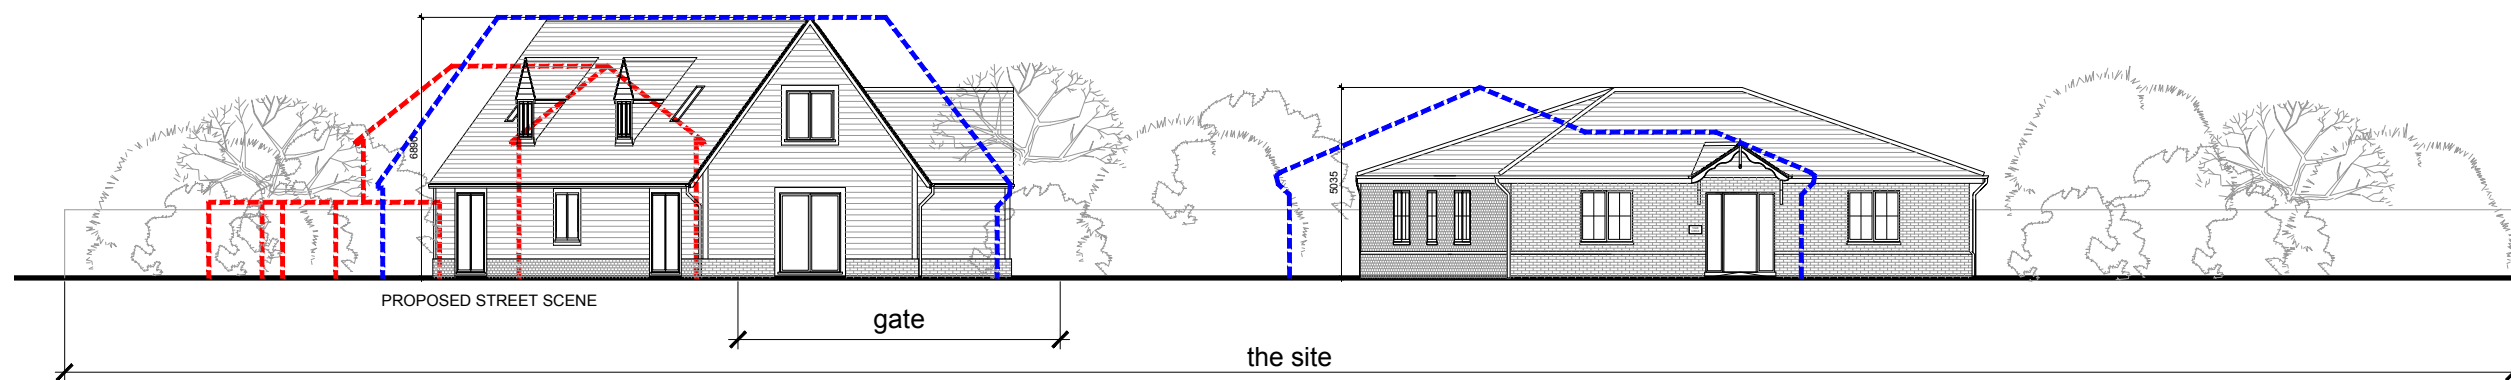

03	NB	Dims added	30/01/24
02	NB	Scheme redesigned	22/01/24
01	NB	Existing and previous app indicated	05/07/22
00	NB	First issue	11/02/22
Rev	By	Revision notes	Date

VDB
 VIRTUS DESIGN & BUILD

180 Kingston Road
 Leatherhead
 Surrey
 KT22 7PZ

T 01372386518
 E info@virtusdesign.co.uk
 W www.virtusdesign.co.uk

Client
 Virtus Design & Build Ltd

Project
 Land adjoining 2 Heath Barn Cottages, Send Marsh Rd, GU23 7DQ

Drawing title
 Proposed Street Scene

Scale
 1:200 @ A3



Drawn	Checked	Date
NB	NB	11/02/22
Job No	Drawing No	Rev
20-001	500-202	03

Status
 Planning