
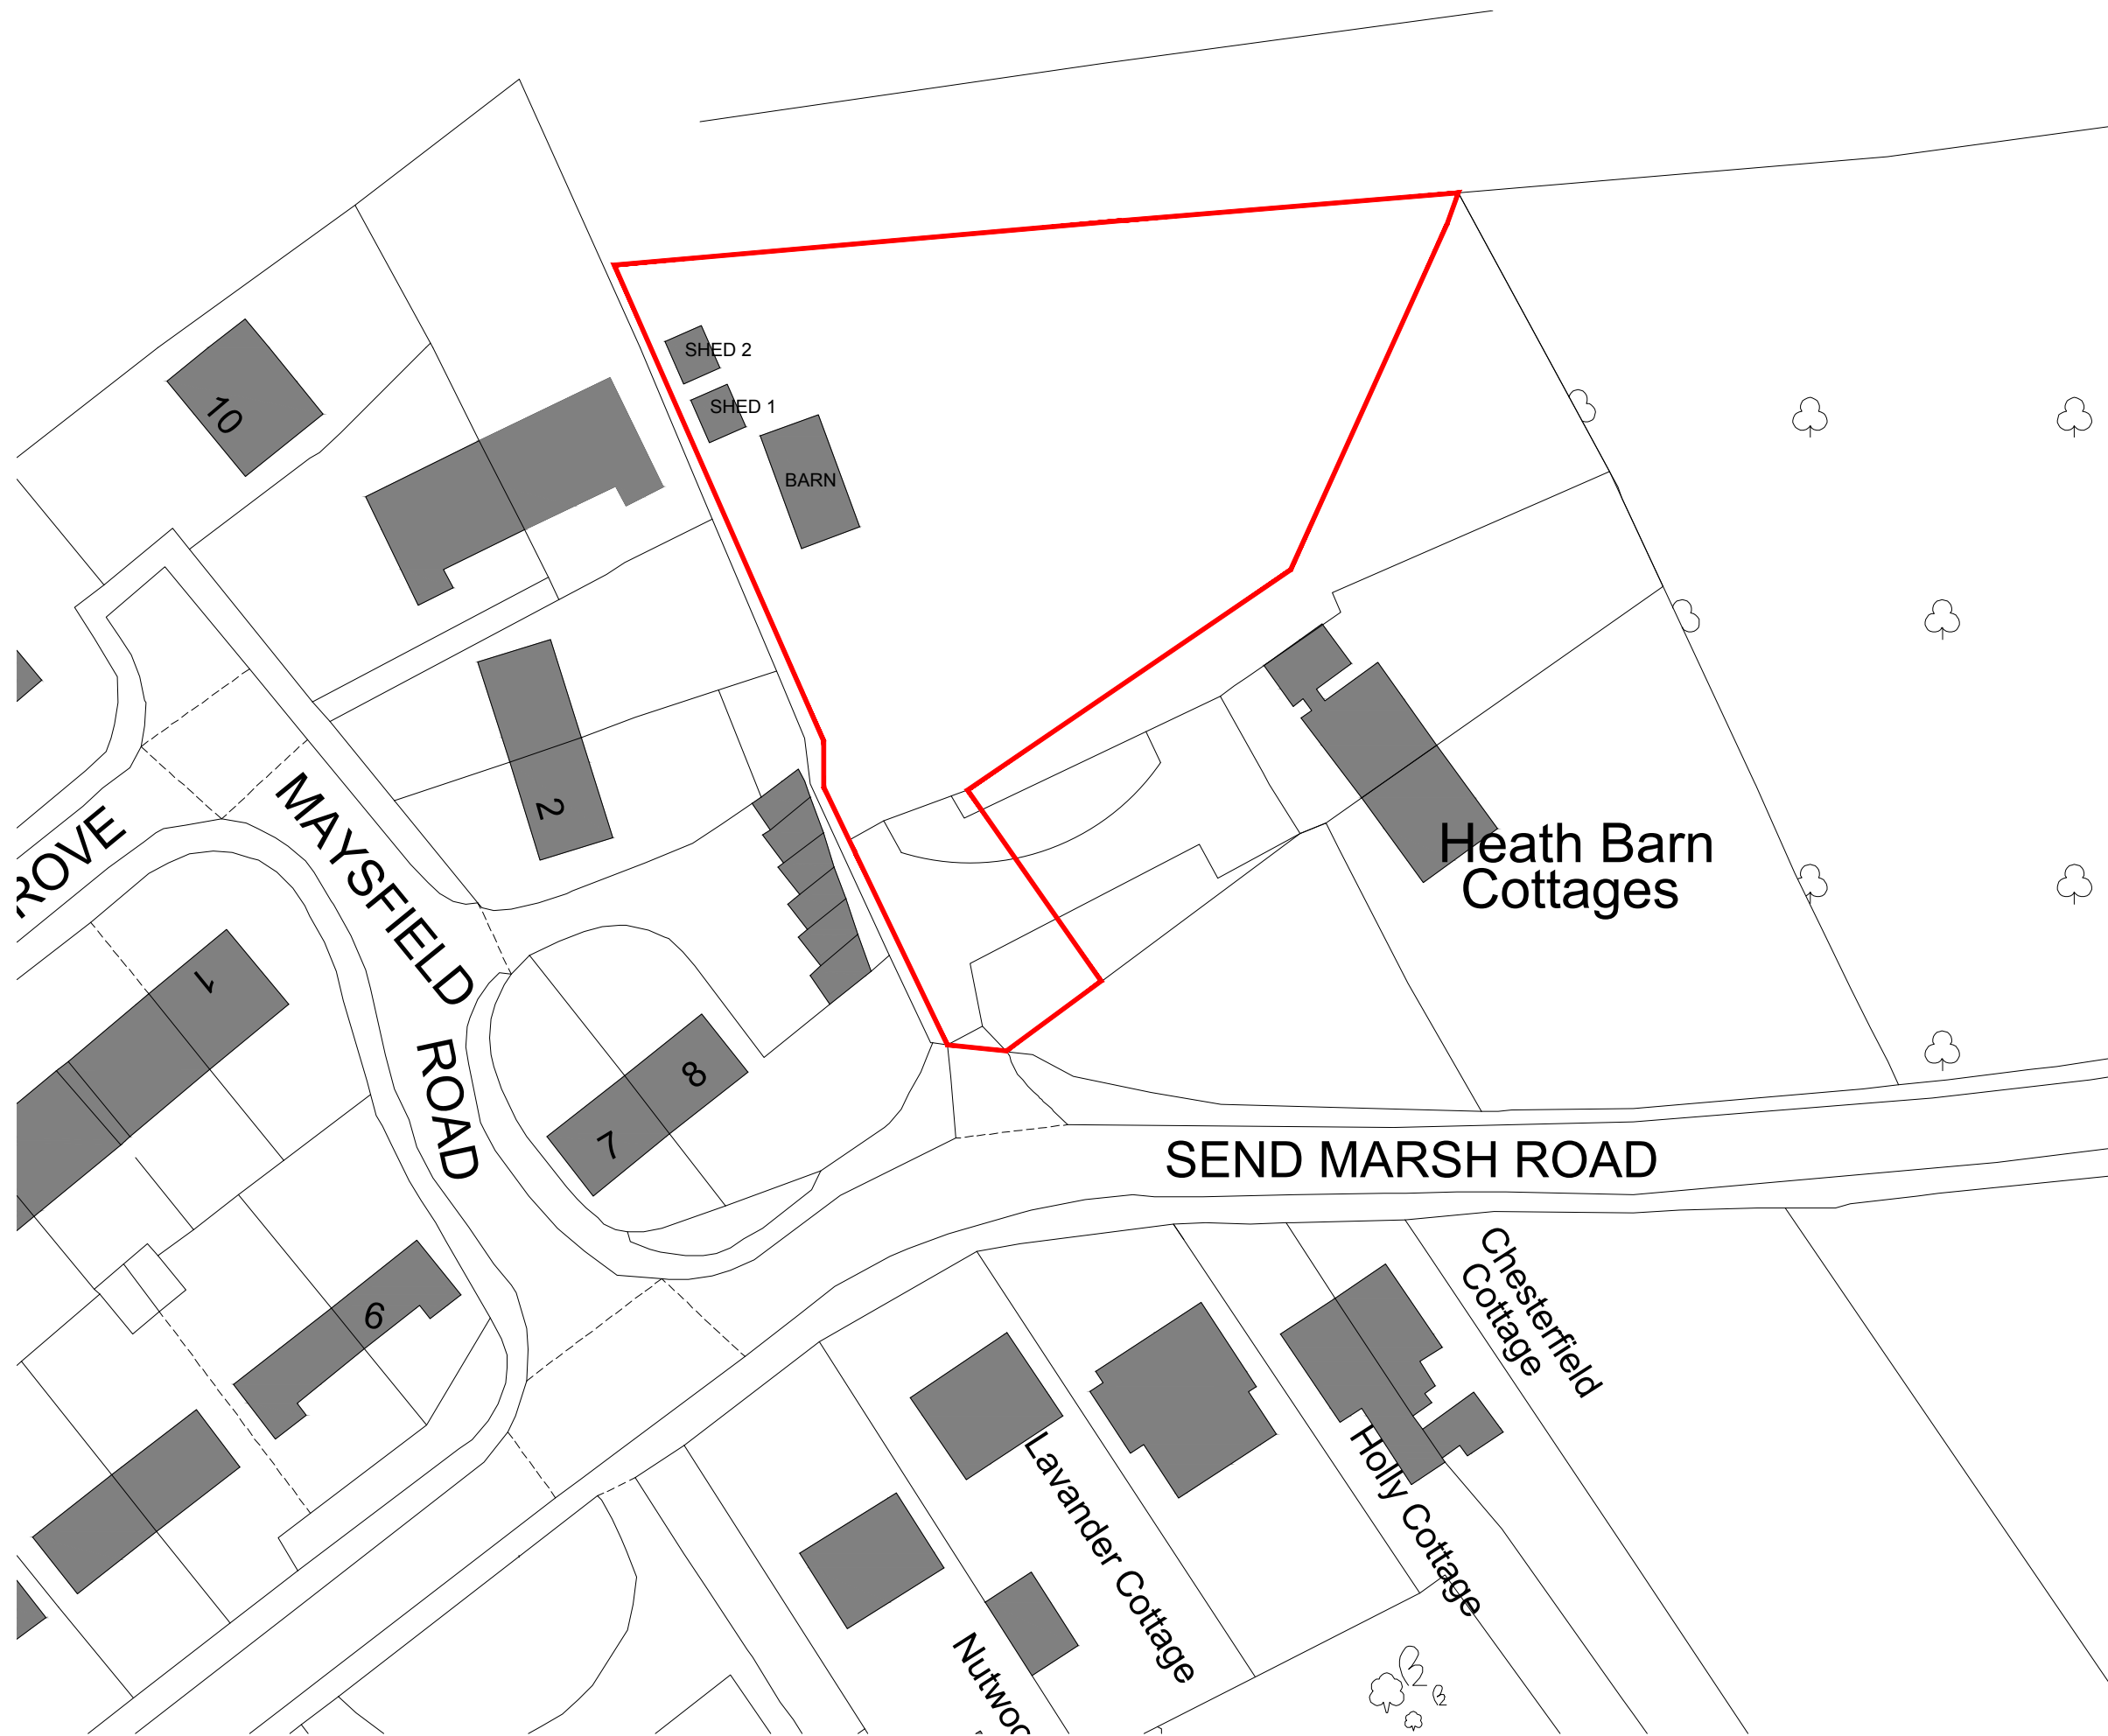


Figured dimensions only are to be taken from this drawing. Any dimensions are to be checked on site before any work is put in hand.

This drawing has been prepared for Planning Application approval on behalf of the client named below and may be used for no other purpose. The copyright of the drawing and designs remains the VDB's.

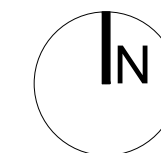


Rev	By	Revision notes	Date
03	NB	Boundary amended	02/11/23
02	NB	Boundary amended	25/02/22
01	NB	Boundary amended	04/02/22
00	NB	First issue	22/10/20

180 Kingston Road
Leatherhead
Surrey
KT22 7PZ
T 01372386518
E info@virtusdesign.co.uk
W www.virtusdesign.co.uk

Client
INH Developments Ltd

Project
Land Adjoining 2 Heath Barn Cottages, Send Marsh Road, GU23 7DQ
Drawing title
Location Plan

Scale
1:500 @ A3

 

Drawn	Checked	Date
NB	NB	22/10/20

Job No	Drawing No	Rev
20-001	001-001	03

Status
Planning