




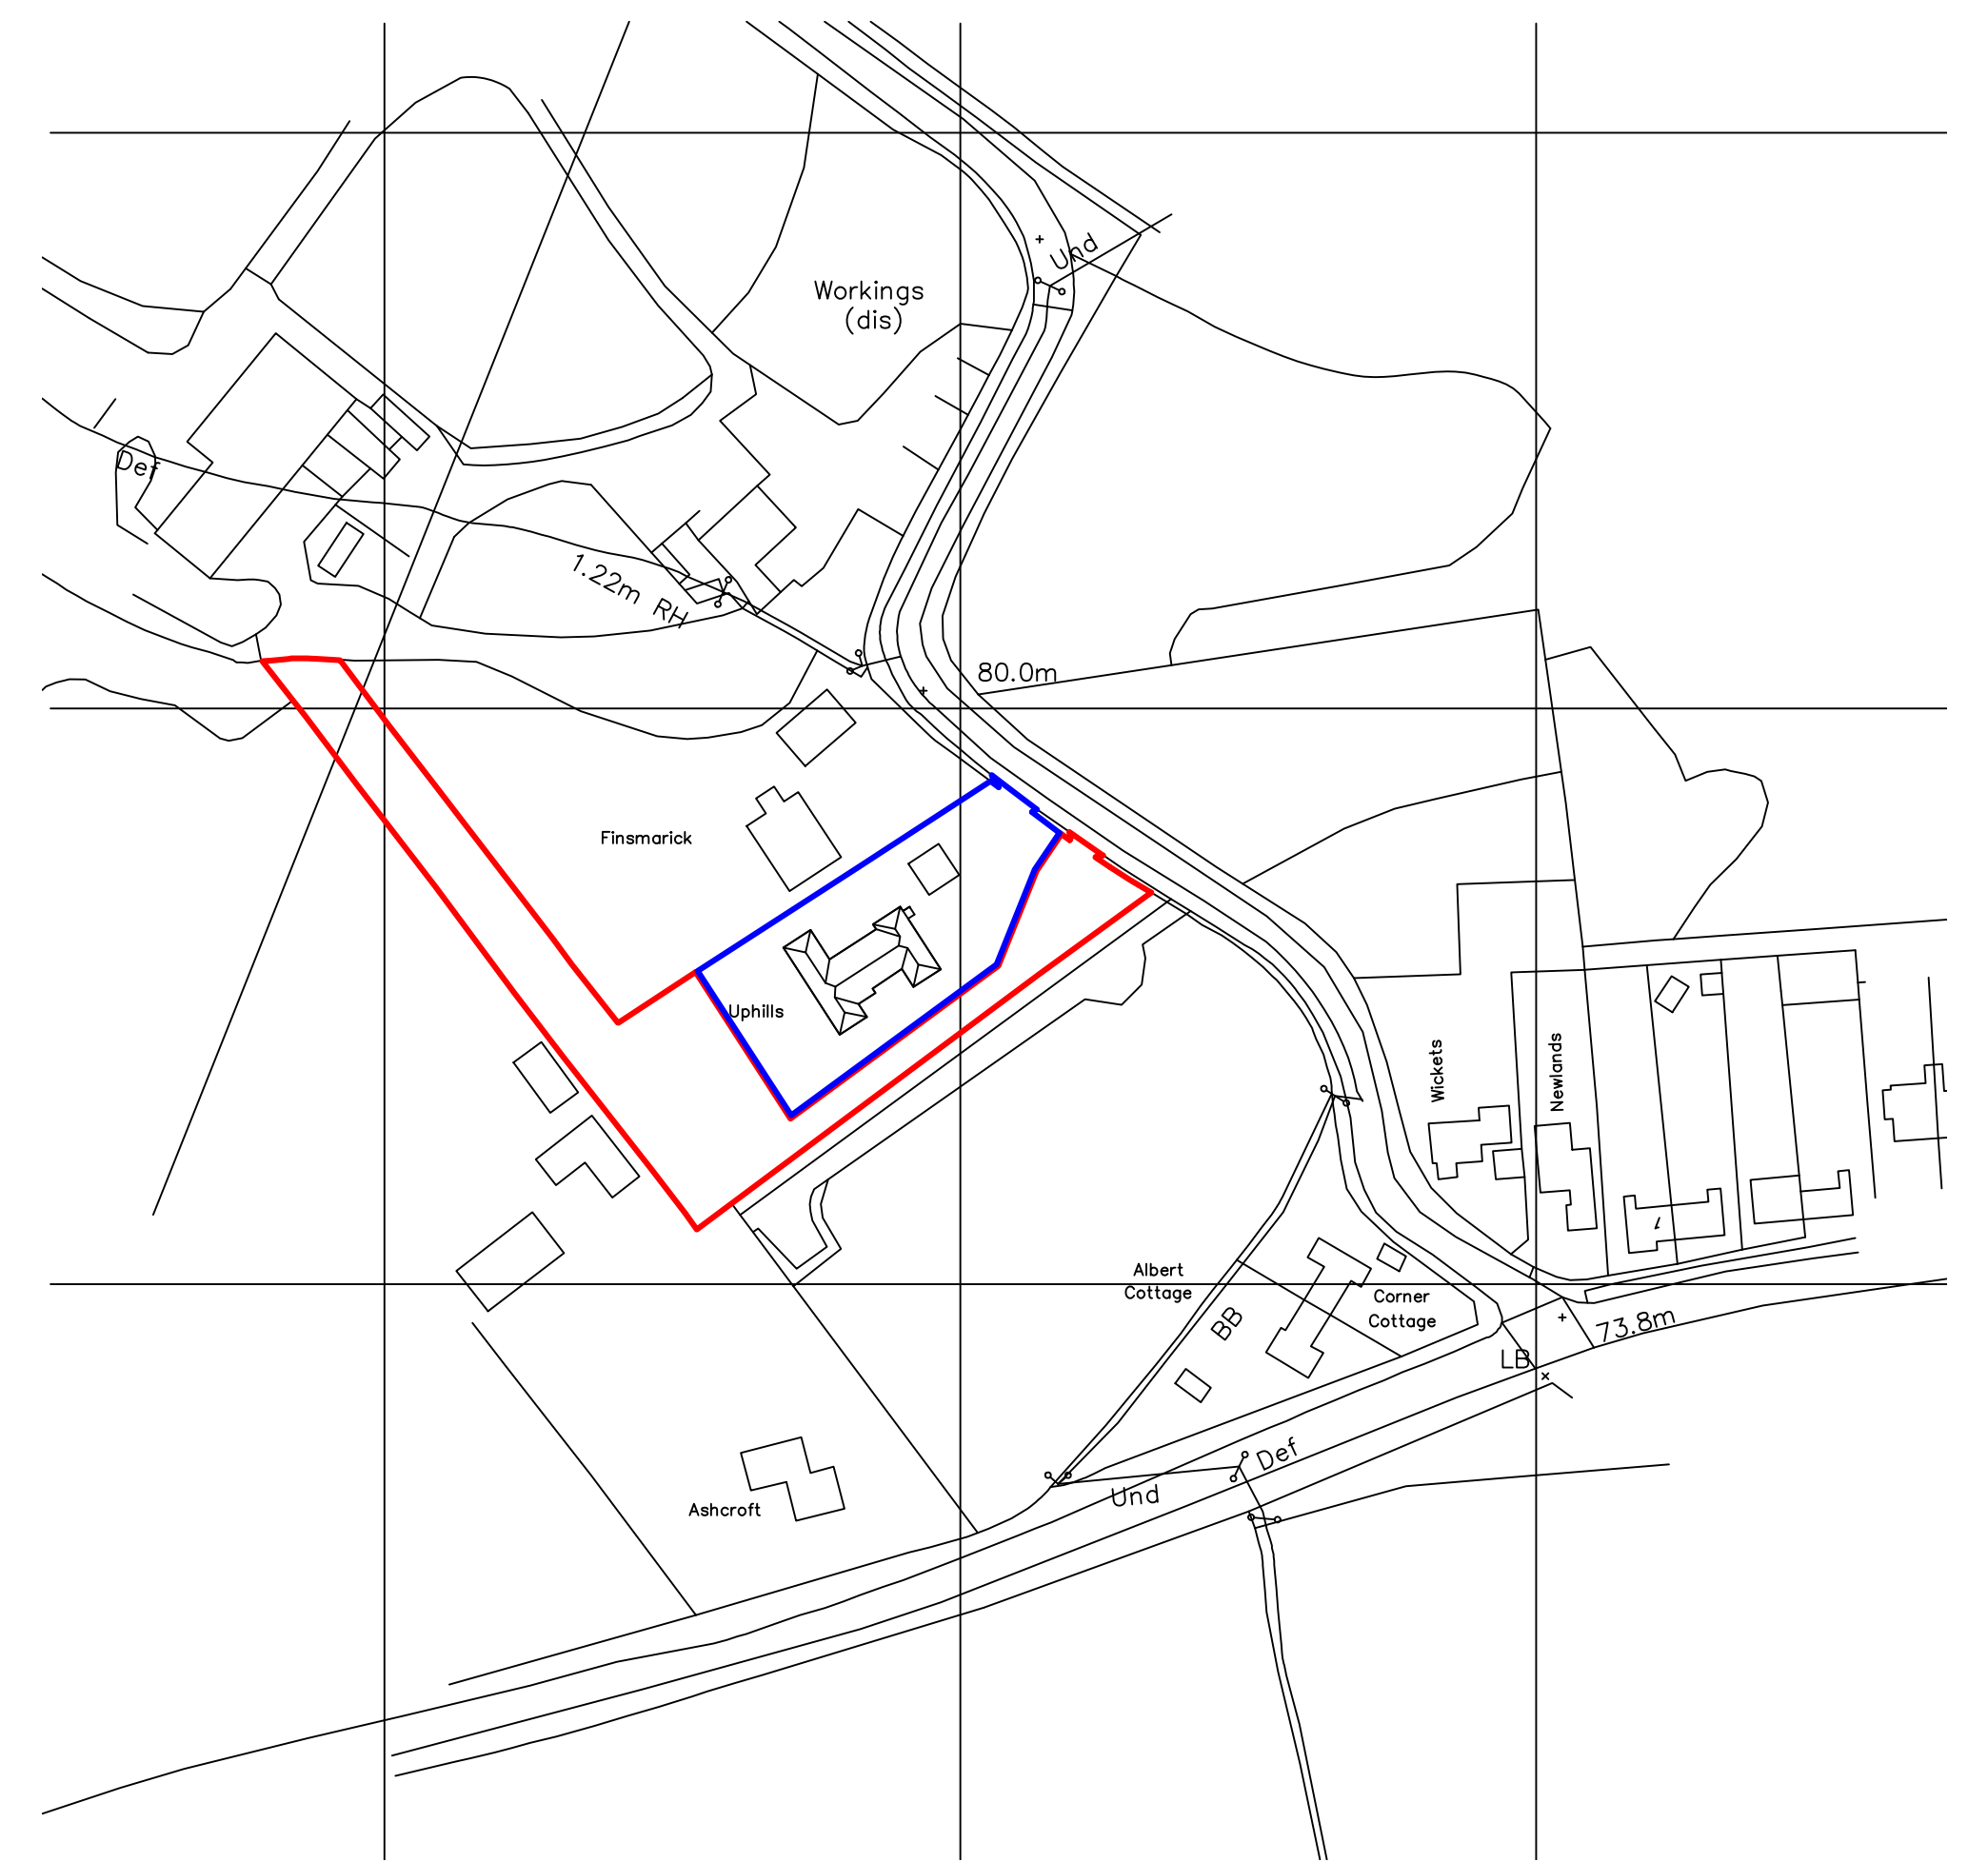

EXISTING BLOCK PLAN

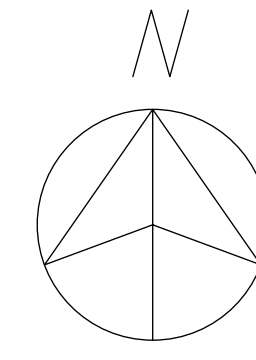

EXISTING LOCATION PLAN

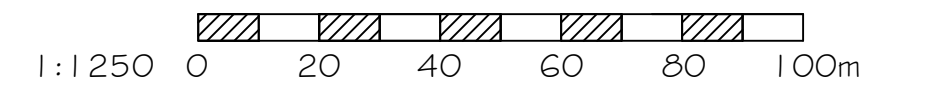

Uphills
 Wicken Bonhunt
 Saffron Walden
 For Mr. L. Davies

Existing block and location plan

SCALE 1:500 & 1:1250 @ A1 DWG No. 2220.11

DONALD PURKISS
 ASSOCIATES

1A KING STREET
 SAFFRON WALDEN, ESSEX CB10 1HE
 TEL: 01799 523087 & 527202
 E-mail: dp@purkissandassociates.co.uk

Copyright - Donald Purkiss and Associates