


01-First Floor

1:100

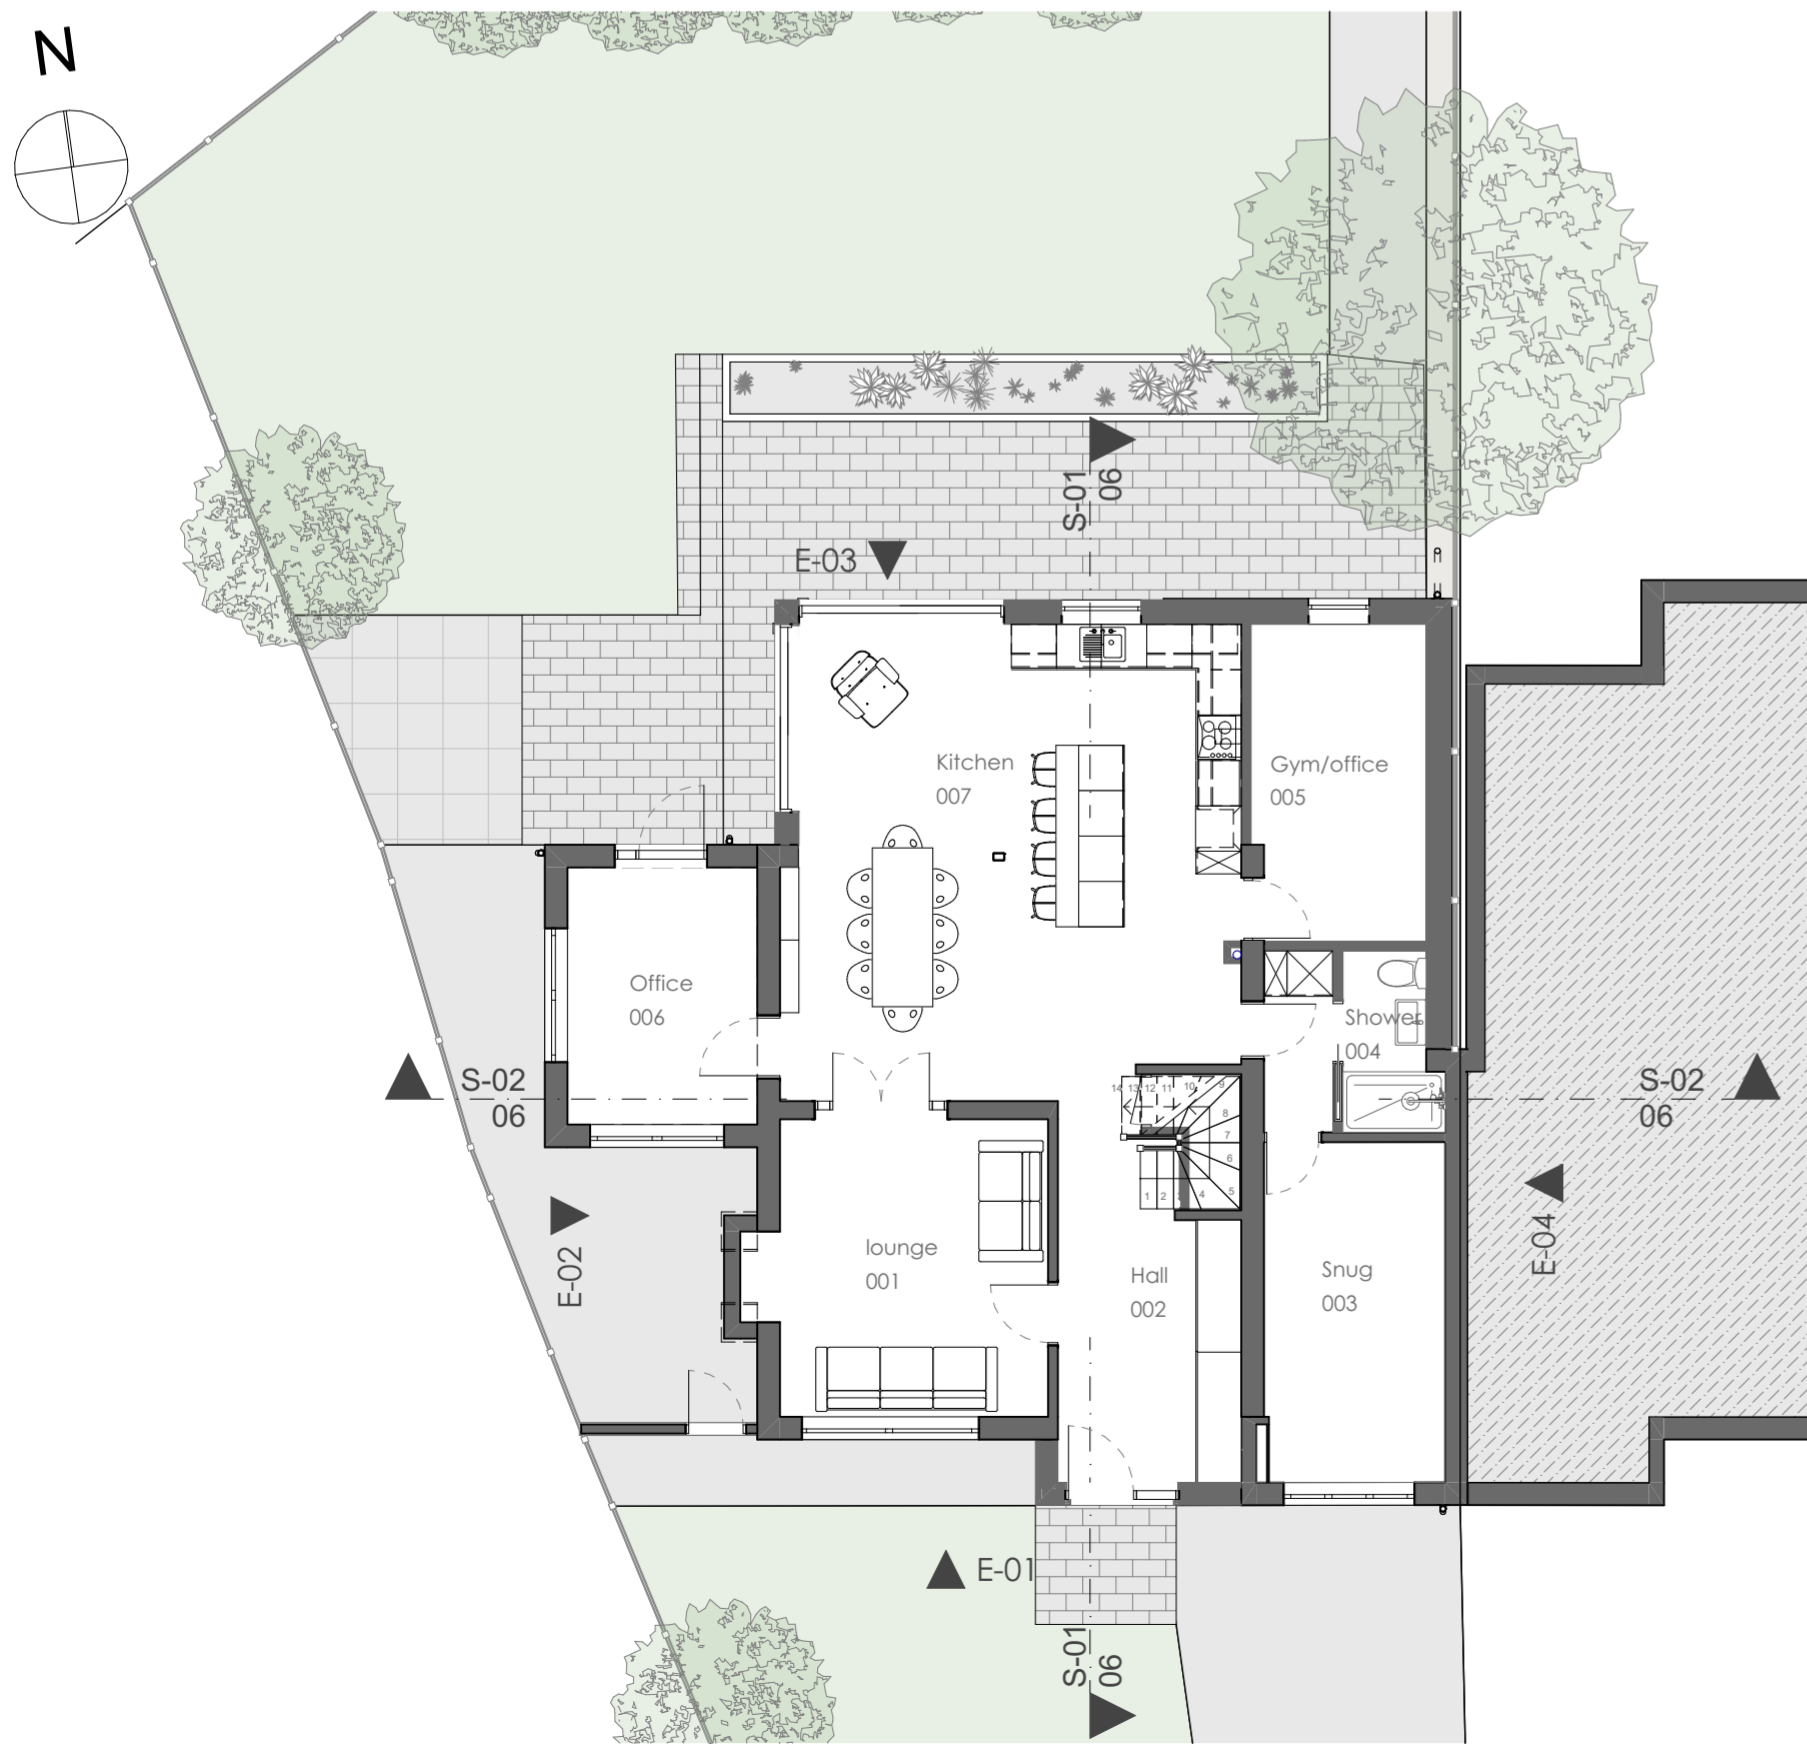

GF-Ground Floor

1:100



E-01

Elevation

1:100



E-02

Elevation


1:100



E-03

Elevation

1:100

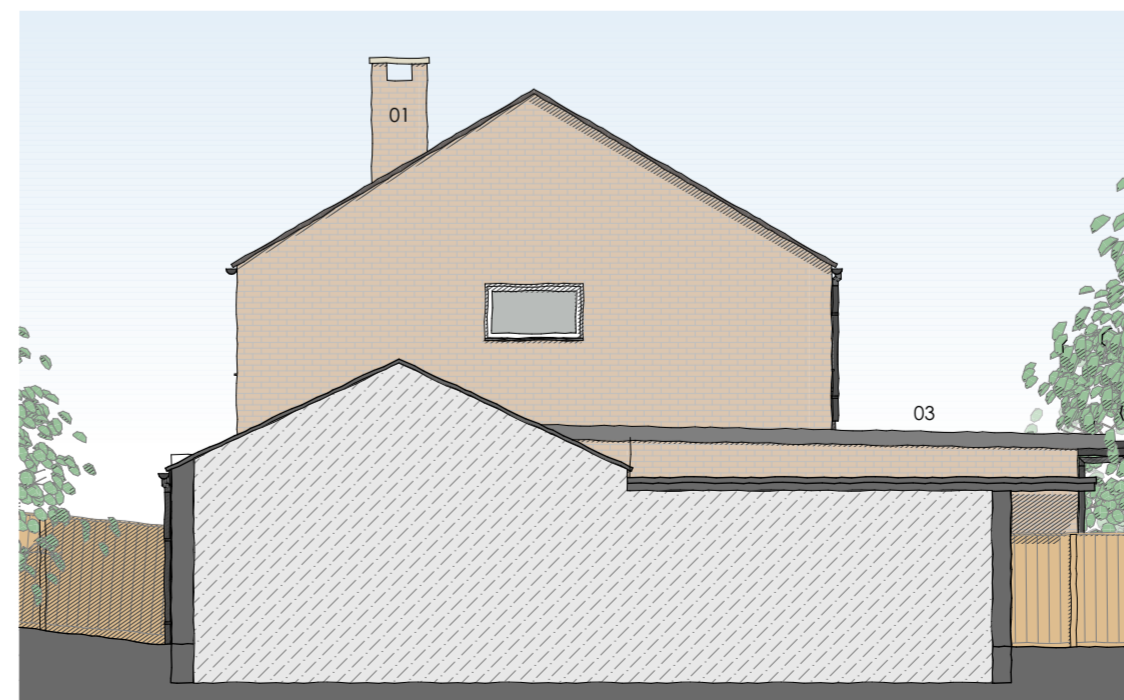

E-04


Elevation

1:100

**NOTE:**

1. All dimensions/descriptions are to be checked. Discrepancies are to be reported immediately.
2. NO dimensions to be scaled off this drawing.
3. ANY changes in materials must be approved by the architect, building control and planning if applicable prior to order.
4. All drawings to be read in conjunction with structural drawings.

- 01 Brick to match existing
- 02 uPVC guttering to match existing
- 03 GRP flat roof
- 04 Aluminium glazing
- 05 Vertical timber cladding

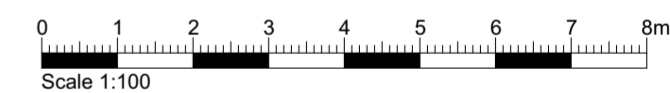

Issue Date	Description	Rev
23/01/2024	Altered scheme	P2
15/05/2023	Proposed	P1

REVISIONS	
STATUS	Description
Altered scheme	

**FREEMAN**  
Architecture Ltd

Chartered Architectural Technologist  
 MOB: 07896803747  
 EMAIL: info@freeman-architecture.co.uk  
 www.freeman-architecture.co.uk

PROJECT 15 Lee Close,  
Charlbury,  
OX7 3SG

For - Mr & Mrs Porter

DRAWING TITLE		
Proposed Plans & Elevations		
SCALE 1:100	DATE January 24	
DRAWING NUMBER 23008.05	REV. P2	A2