




S-01 Building Section 1:50

- NOTE:**
1. All dimensions/descriptions are to be checked. Discrepancies are to be reported immediately.
 2. NO dimensions to be scaled off this drawing.
 3. ANY changes in materials must be approved by the architect, building control and planning if applicable prior to order.
 4. All drawings to be read in conjunction with structural drawings.



S-02 Building Section 1:50

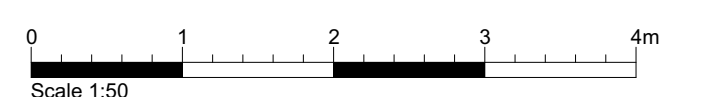

Issue Date	Description	Rev
23/01/2024	Altered scheme	P2
15/05/2023	Proposed	P1

REVISIONS	
STATUS	Description
Altered scheme	

FREEMAN
Architecture Ltd

Chartered Architectural Technologist
 MOB: 07896803747
 EMAIL: info@freeman-architecture.co.uk
 www.freeman-architecture.co.uk

PROJECT 15 Lee Close,
Charlbury,
OX7 3SG

For - Mr & Mrs Porter

DRAWING TITLE
Sections

SCALE 1:50	DATE January 24
DRAWING NUMBER 23008.06	REV. P2 A2