


1. 01-First Floor 1:100




0. 00-Ground Floor 1:100

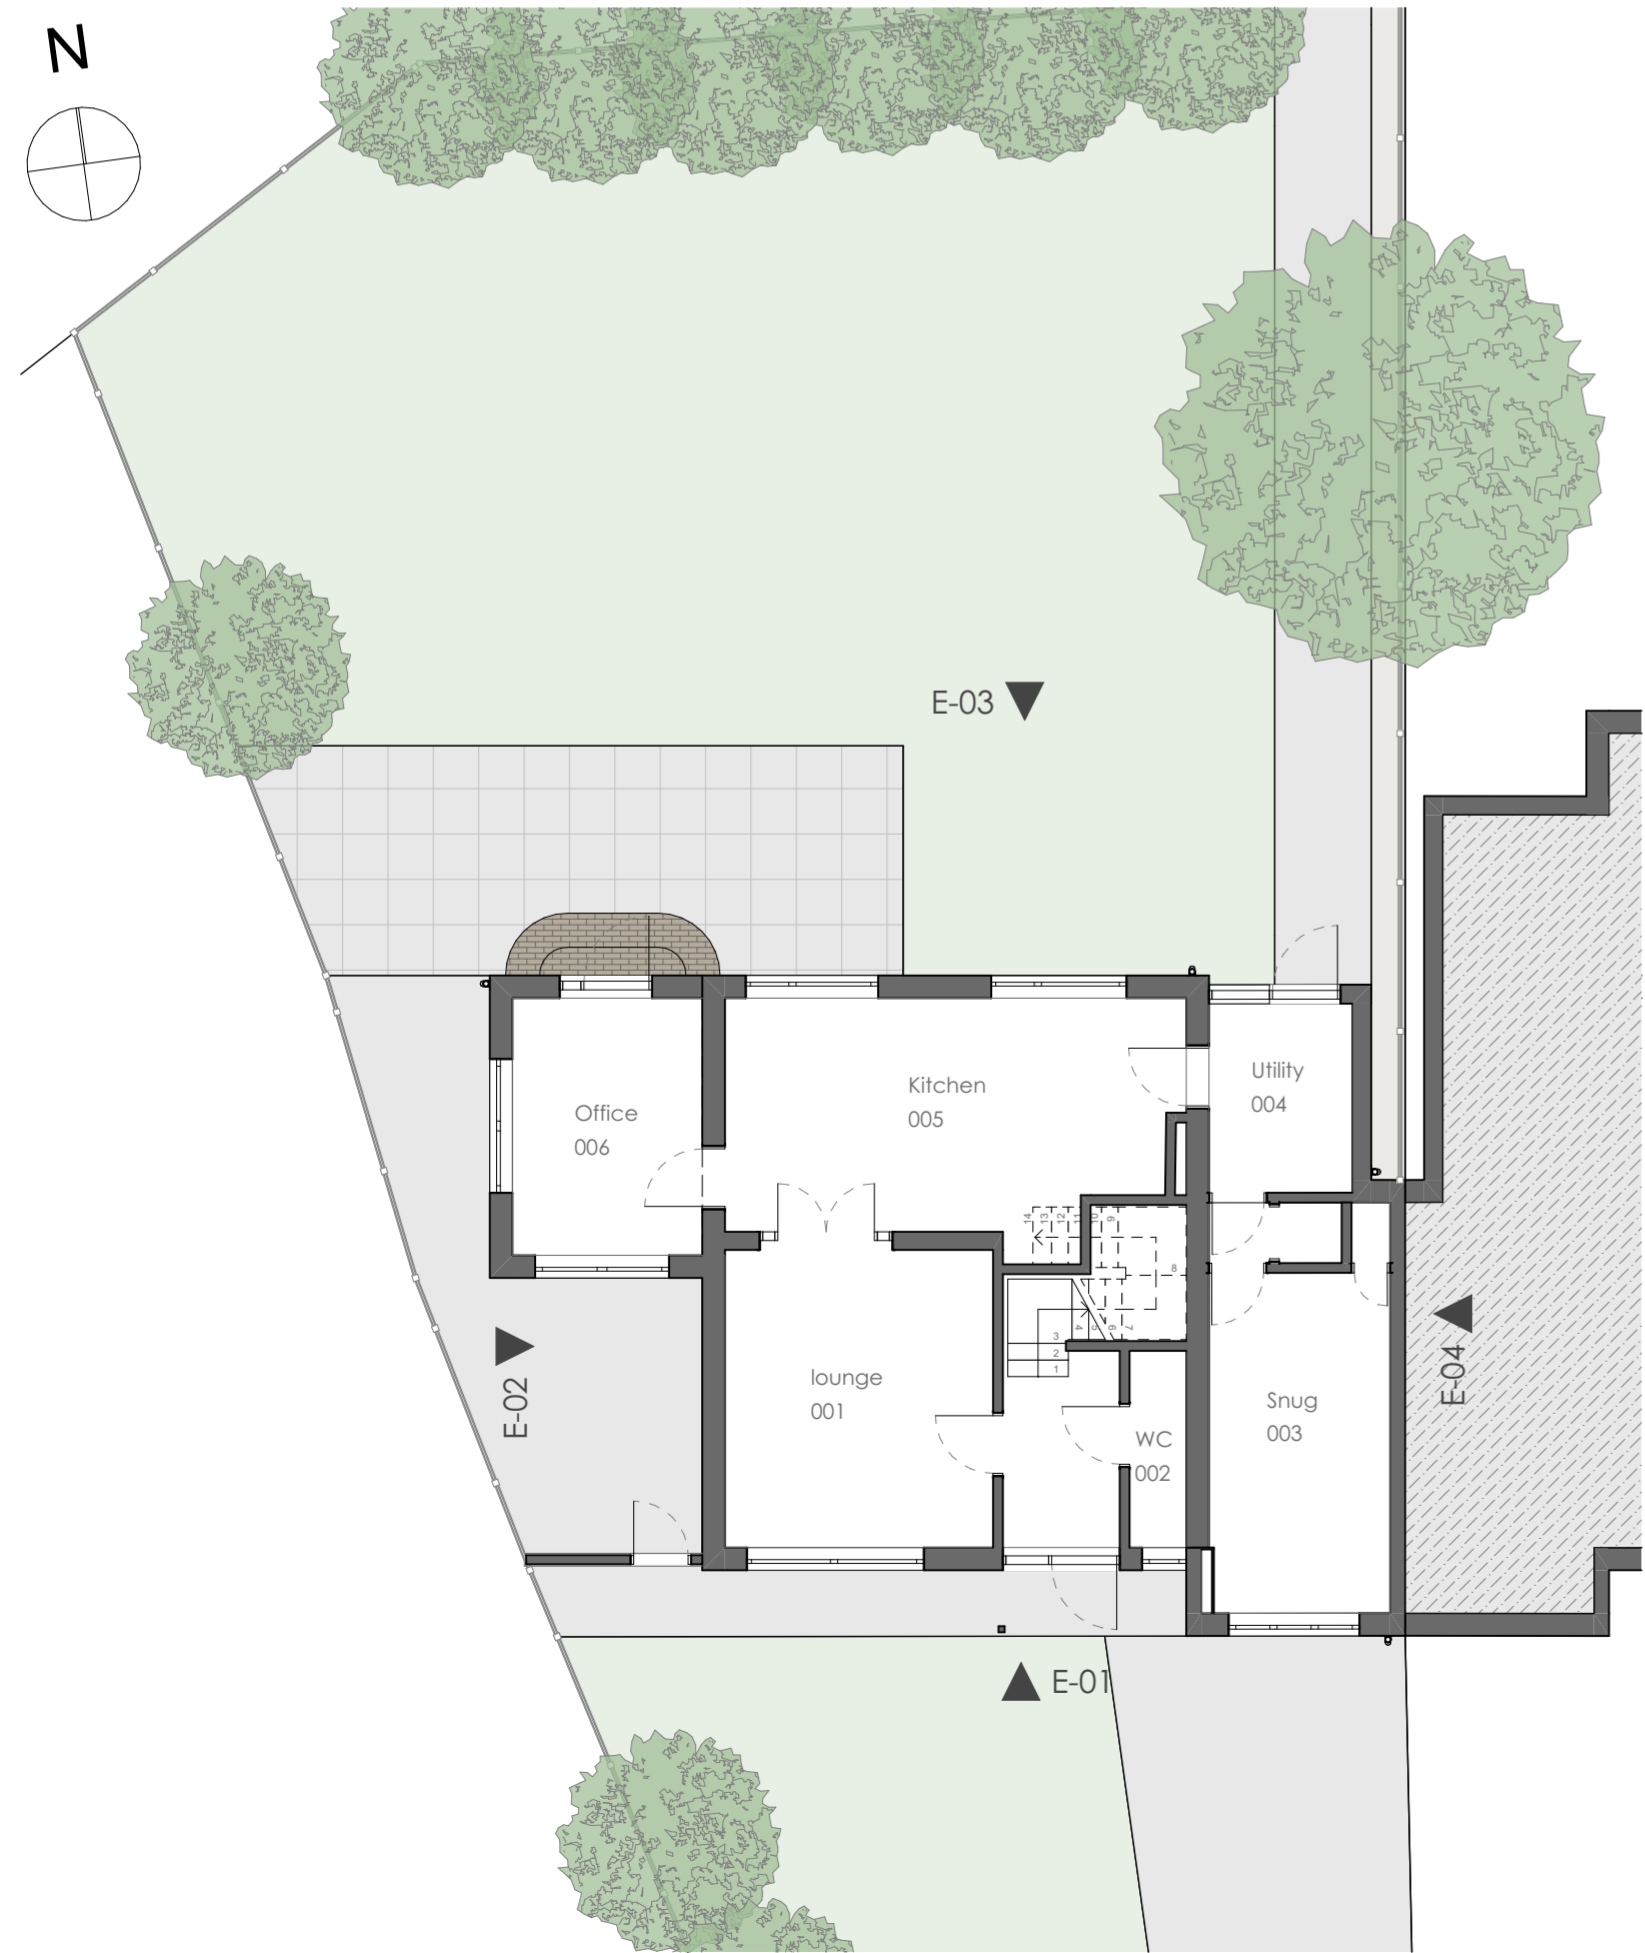


E-01 Elevation 1:100



E-02 Elevation 1:100

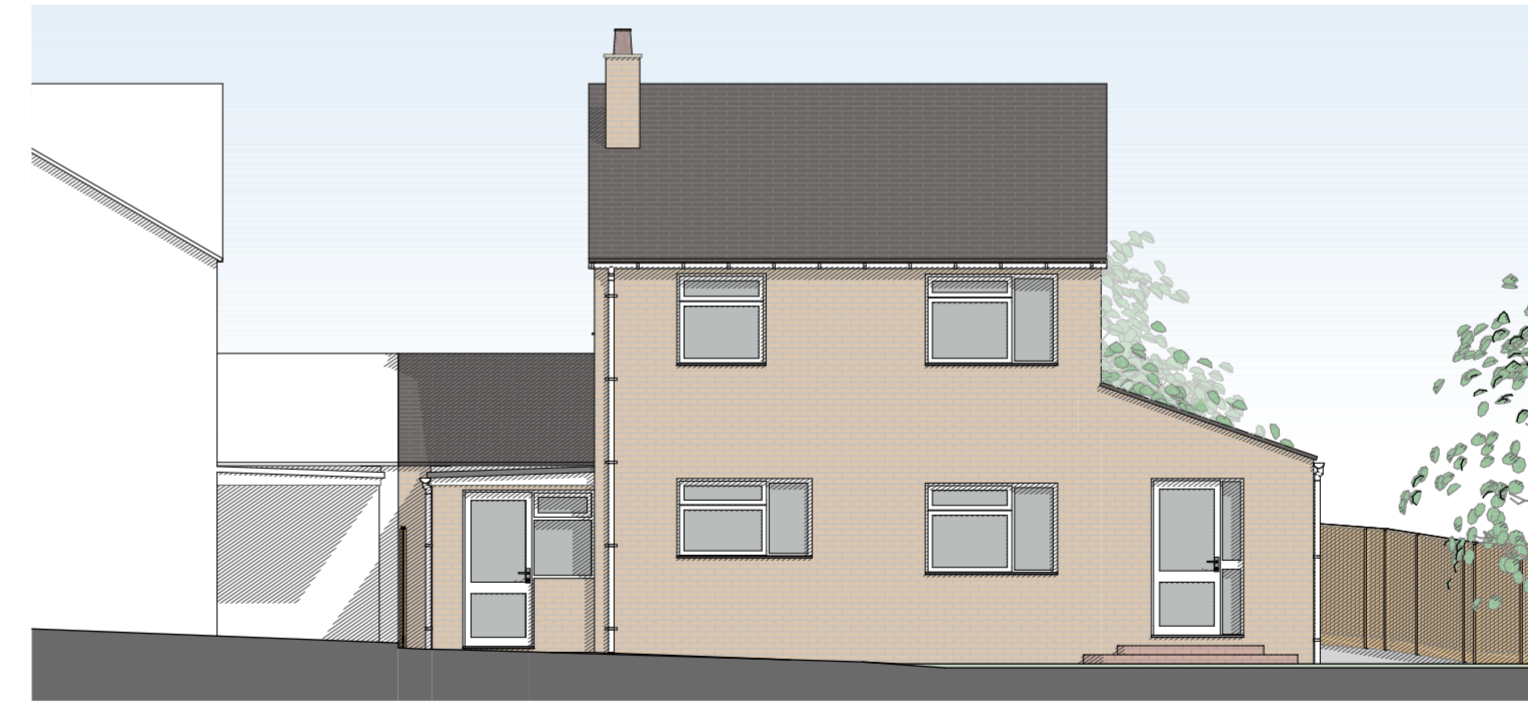


E-03 Elevation 1:100

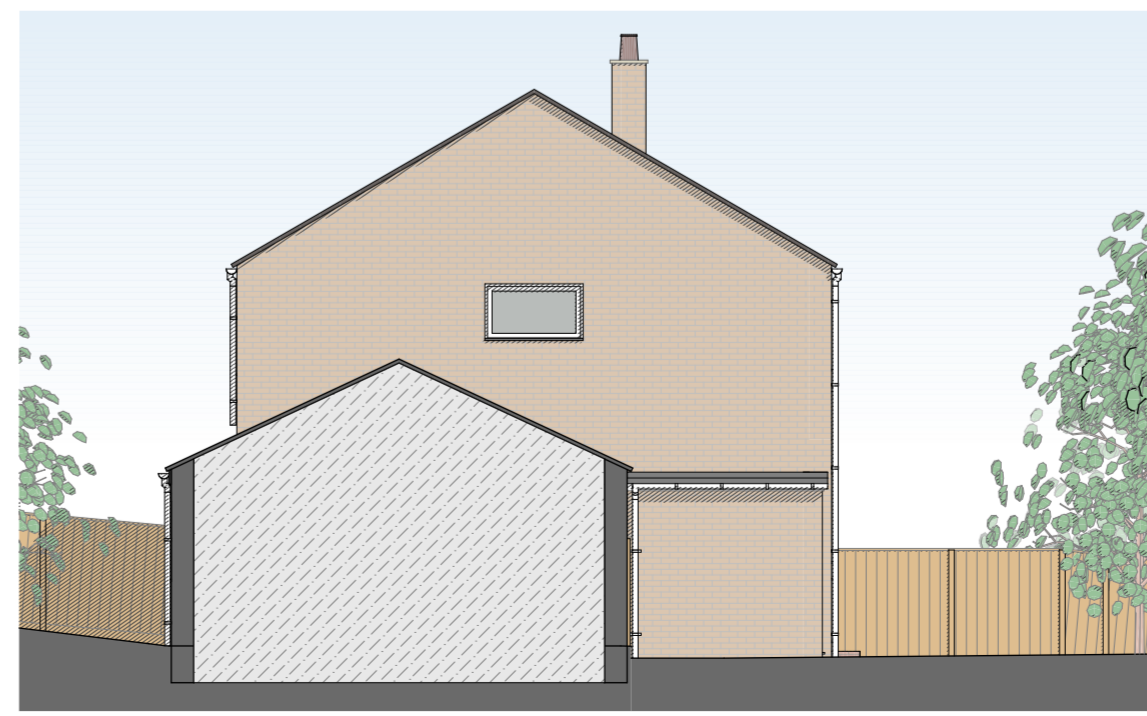

E-04 Elevation 1:100

- NOTE:**
1. All dimensions/descriptions are to be checked. Discrepancies are to be reported immediately.
  2. NO dimensions to be scaled off this drawing.
  3. ANY changes in materials must be approved by the architect, building control and planning if applicable prior to order.
  4. All drawings to be read in conjunction with structural drawings.

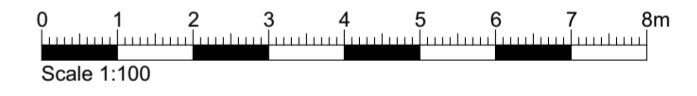

Issue Date	Description	Rev
26/04/2023	Record	R1

REVISIONS		
STATUS	Record	

Chartered Architectural Technologist  
 MOB: 07896803747  
 EMAIL: info@freeman-architecture.co.uk  
 www.freeman-architecture.co.uk

PROJECT 15 Lee Close,  
 Charlbury,  
 OX7 3SG  
 For - Mr & Mrs Porter

DRAWING TITLE		
Existing Plans & Elevations		
SCALE 1:100	DATE April 23	
DRAWING NUMBER 23008.01	REV. R1	A2