



**A** proposed ground floor  
1:100

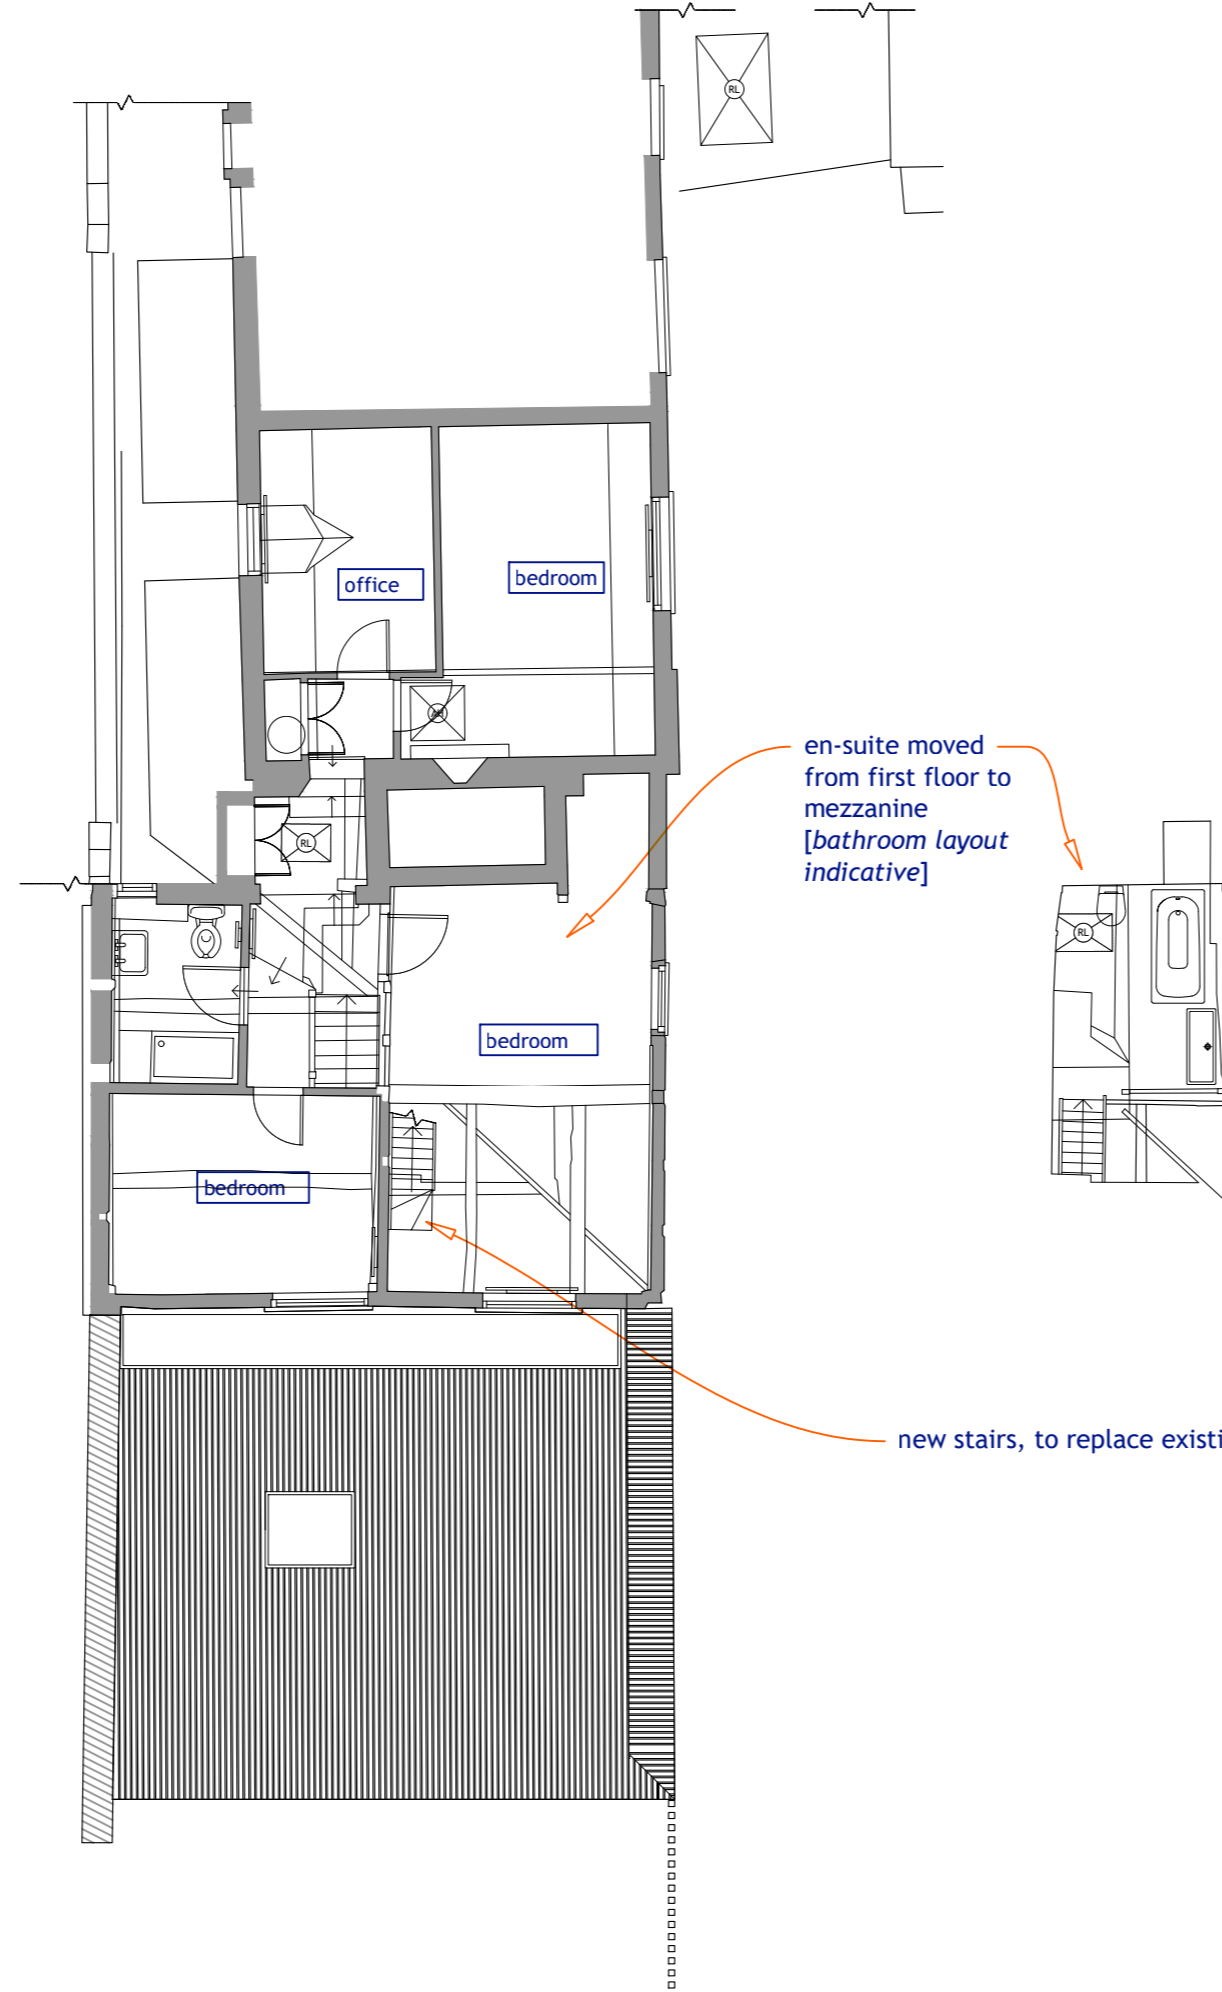

**B** proposed first floor  
1:100

new stairs, to replace existing stairs

**C** proposed mezzanine  
1:100

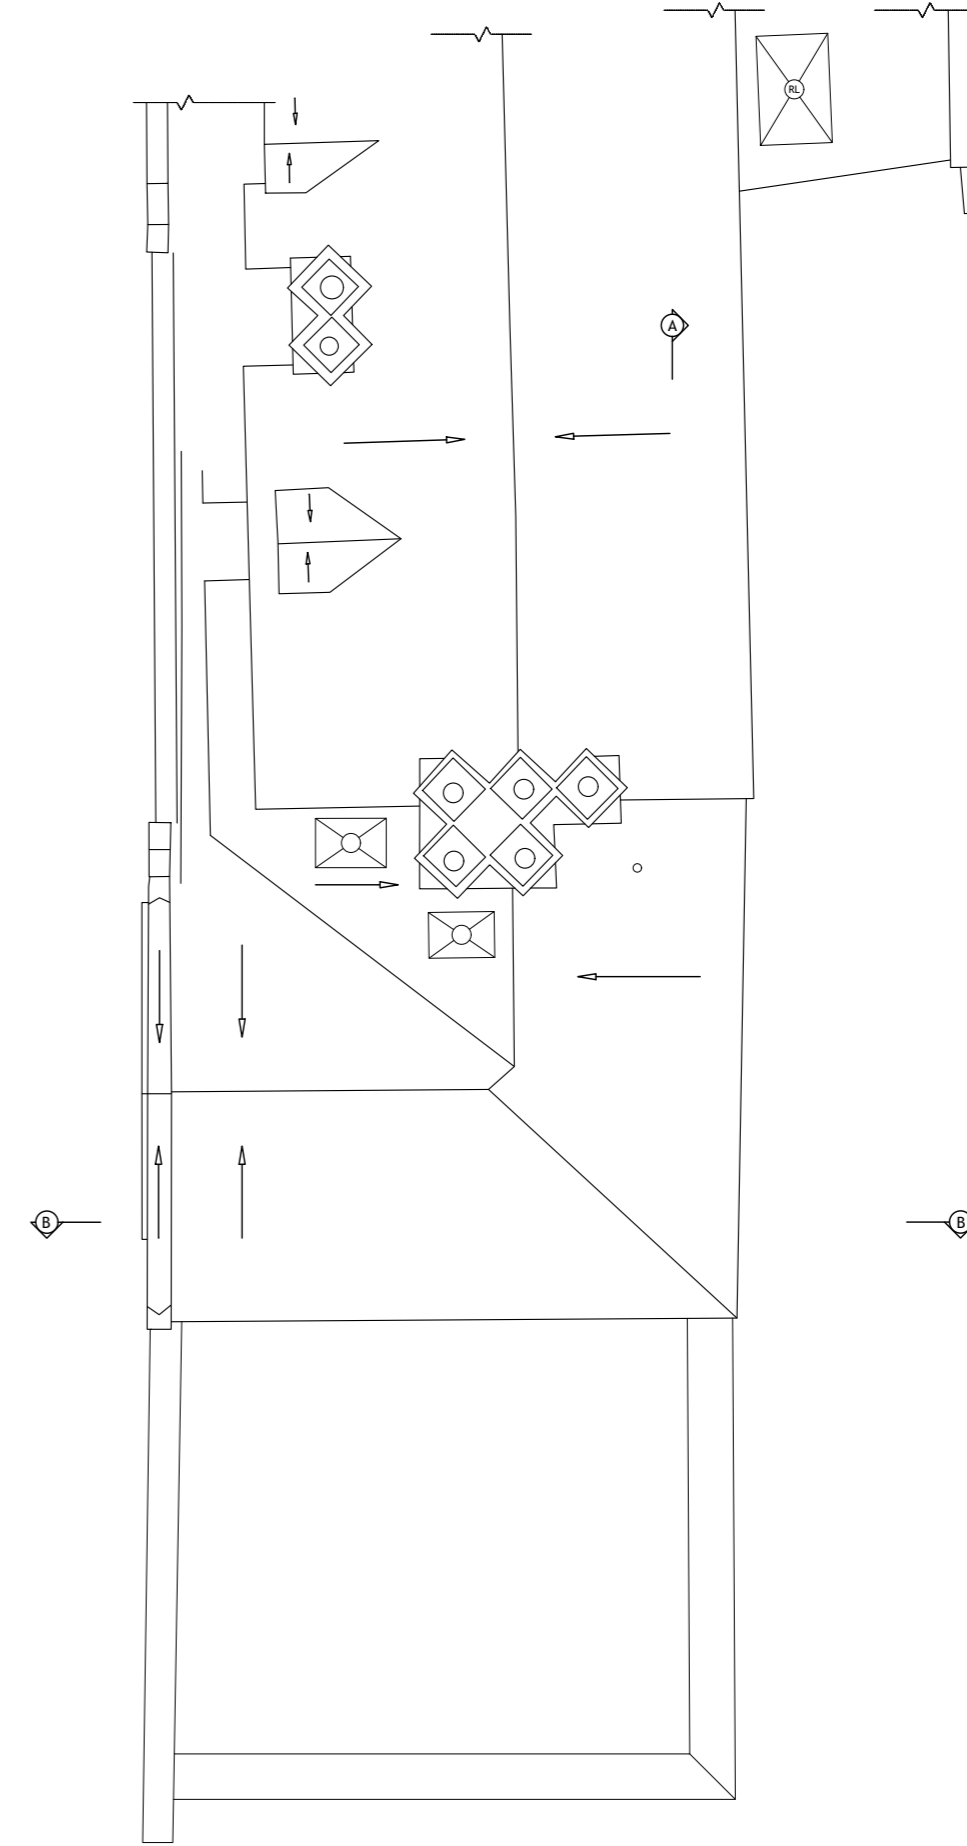

**D** proposed roof  
1:100

GENERAL NOTES:  
DO NOT SCALE FROM THIS DRAWING EXCEPT FOR PLANNING PURPOSES  
ALL DIMENSIONS TO BE CHECKED ON SITE  
ANY OMISSIONS OR DISCREPANCIES TO BE REPORTED TO THE ARCHITECT IMMEDIATELY  
IF IN DOUBT ASK

REVISIONS

**DAY<sup>5</sup>**  
architecture ltd

30 Holcroft Road  
Harpden, AL5 5BQ  
t. +44 (0)78.94166906  
e. info@day-5.co.uk  
reg no. 12007957

CLIENT

Mr & Mrs Smith

JOB TITLE

55 Little Gaddesden  
Little Gaddesden, HP4 1PL

DRAWING

proposed plans

SCALE 1:100 @ A2 DATE 02.02.2023

DRAWN BP STATUS P

DRAWING NO 55LG 109 REVISION

