




**A** existing ground floor  
1:100

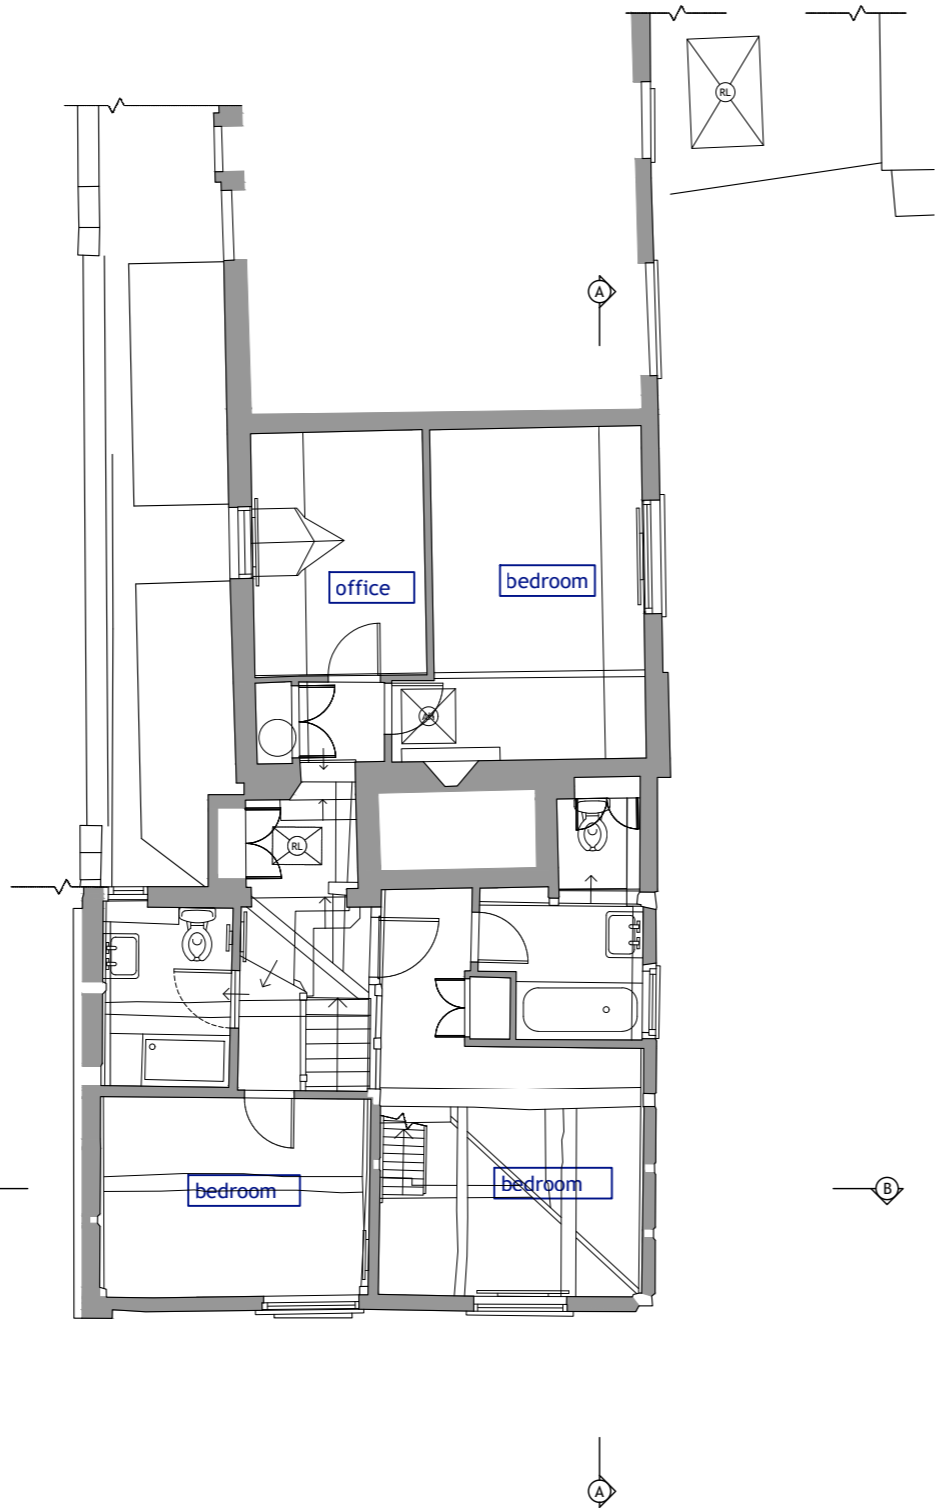

**B** existing first floor  
1:100

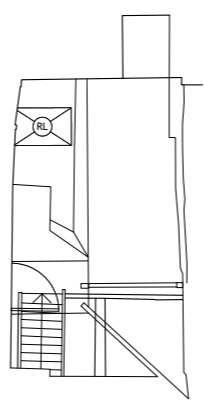

**C** existing mezzanine  
1:100

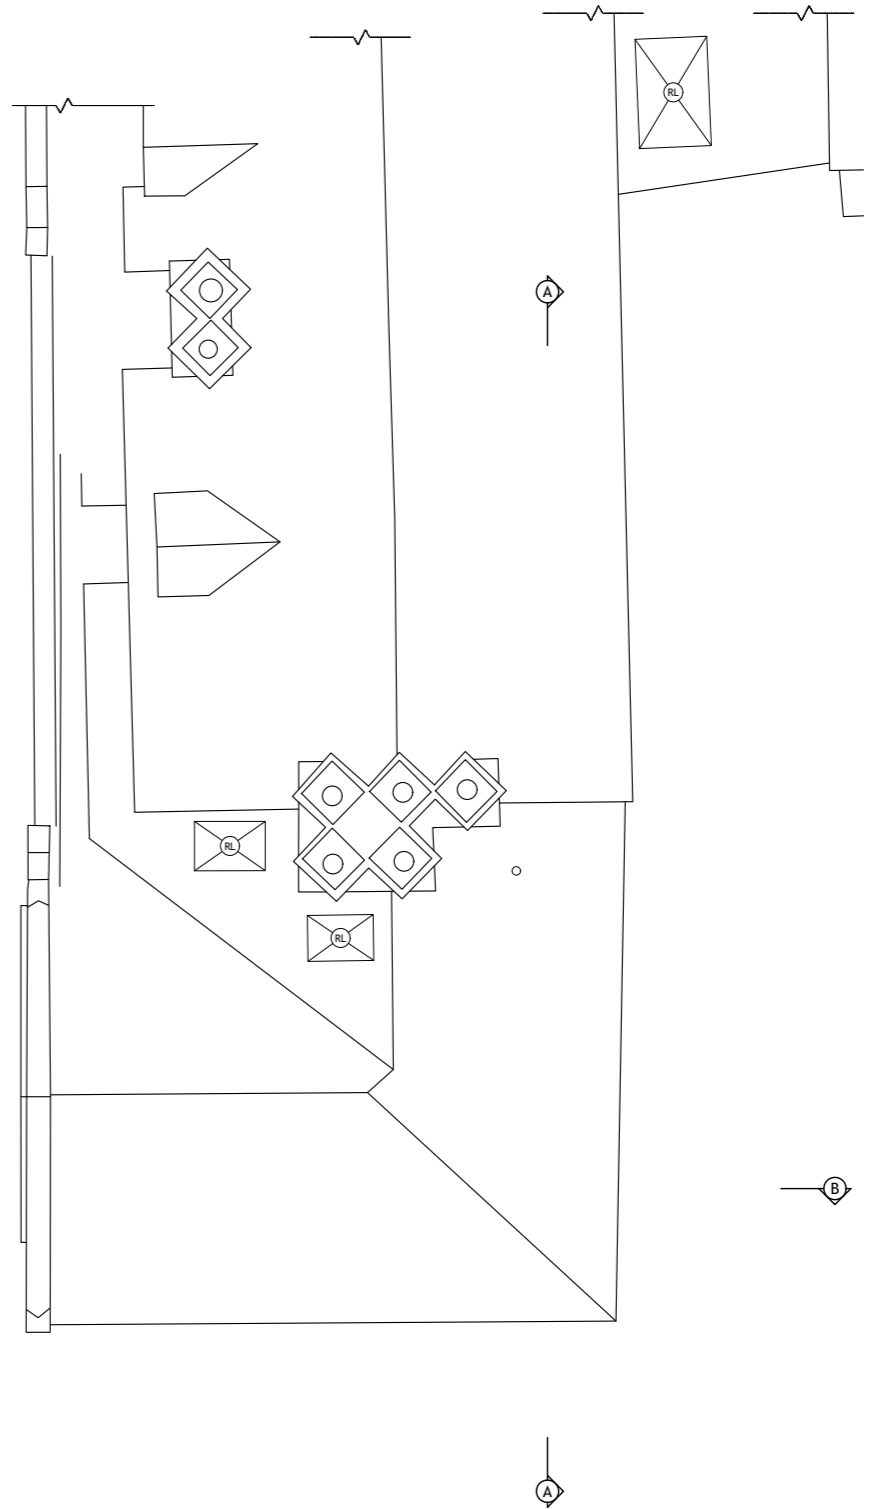

**D** existing roof  
1:100

GENERAL NOTES:  
DO NOT SCALE FROM THIS DRAWING EXCEPT FOR PLANNING PURPOSES  
ALL DIMENSIONS TO BE CHECKED ON SITE  
ANY OMISSIONS OR DISCREPANCIES TO BE REPORTED TO THE ARCHITECT IMMEDIATELY  
IF IN DOUBT ASK

REVISIONS

**DAY<sup>5</sup>**  
architecture ltd

30 Holcroft Road  
Harpenden, AL5 5BQ  
t. +44 (0)78.94166906  
e. info@day-5.co.uk  
reg no. 12007957

CLIENT

Mr & Mrs Smith

JOB TITLE

55 Little Gaddesden  
Little Gaddesden, HP4 1PL

DRAWING

existing plans

SCALE: 1:100 @ A2 DATE: 23.01.2023

DRAWN: BP STATUS: P

DRAWING NO: 55LG 009 REVISION:

