


BLOCK PLAN 1:500 0 5 10 15 20 25

 Area owned by South Glos Highways Dept

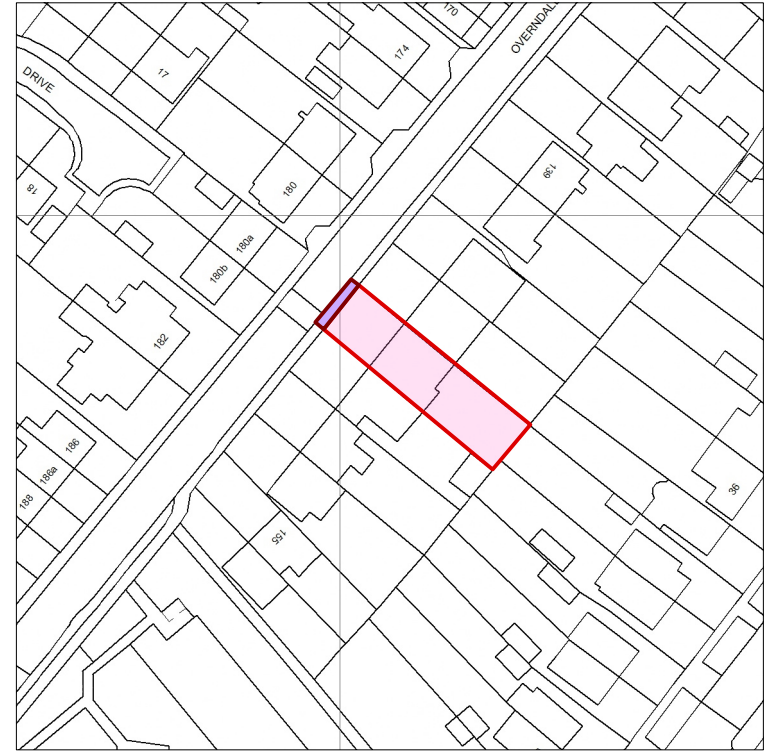

LOCATION PLAN 1:1250 0 10 20 30 40 50

**A - Highways land indicated**


**LOCATION & BLOCK PLAN**

Drawing: **9721.01A** 147 Overdale Rd  
Bristol  
BS16 2RN

Scale: 1:1250 & 1:500 @ A4

Revised: **30/08/2021**

Drawn by: JWG - 16/08/2021

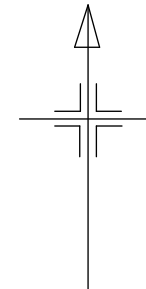

**Winsor + Leaman Architects**

35 Oakfield Road, Clifton, Bristol, BS8 2AT  
telephone 0117 923 8617  
website [www.winsorleaman.com](http://www.winsorleaman.com)  
e-mail [mail@winsorleaman.com](mailto:mail@winsorleaman.com)