
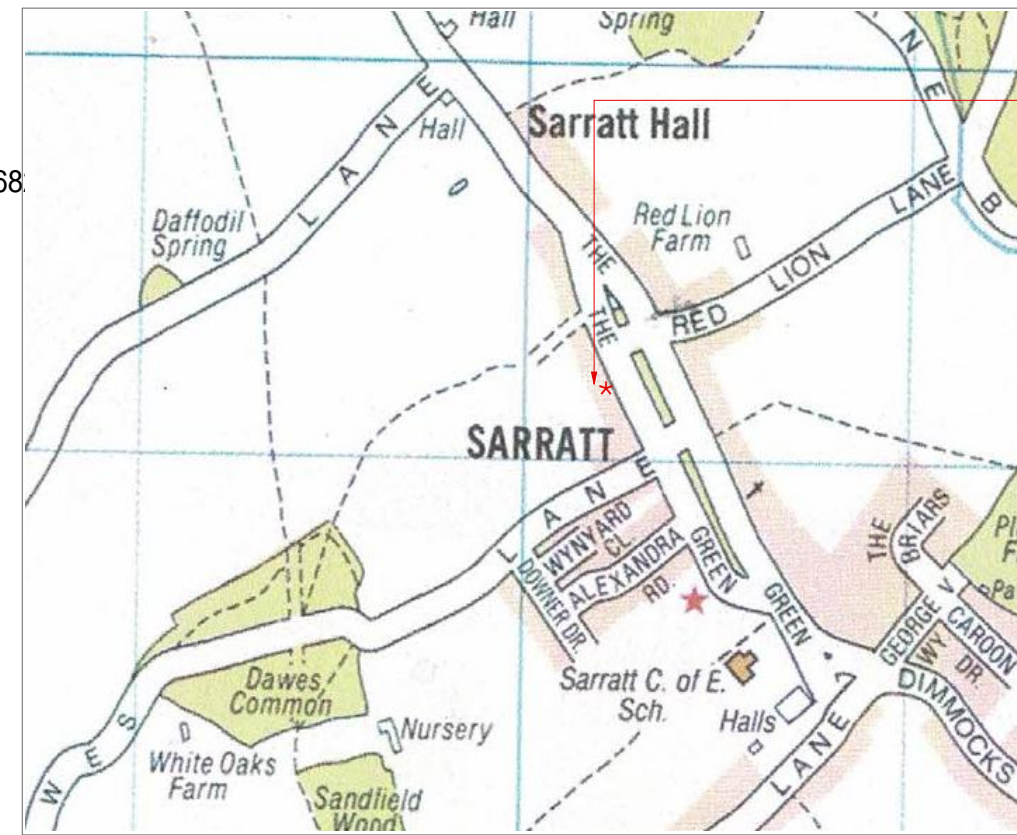


PLANNING SUBMISSION

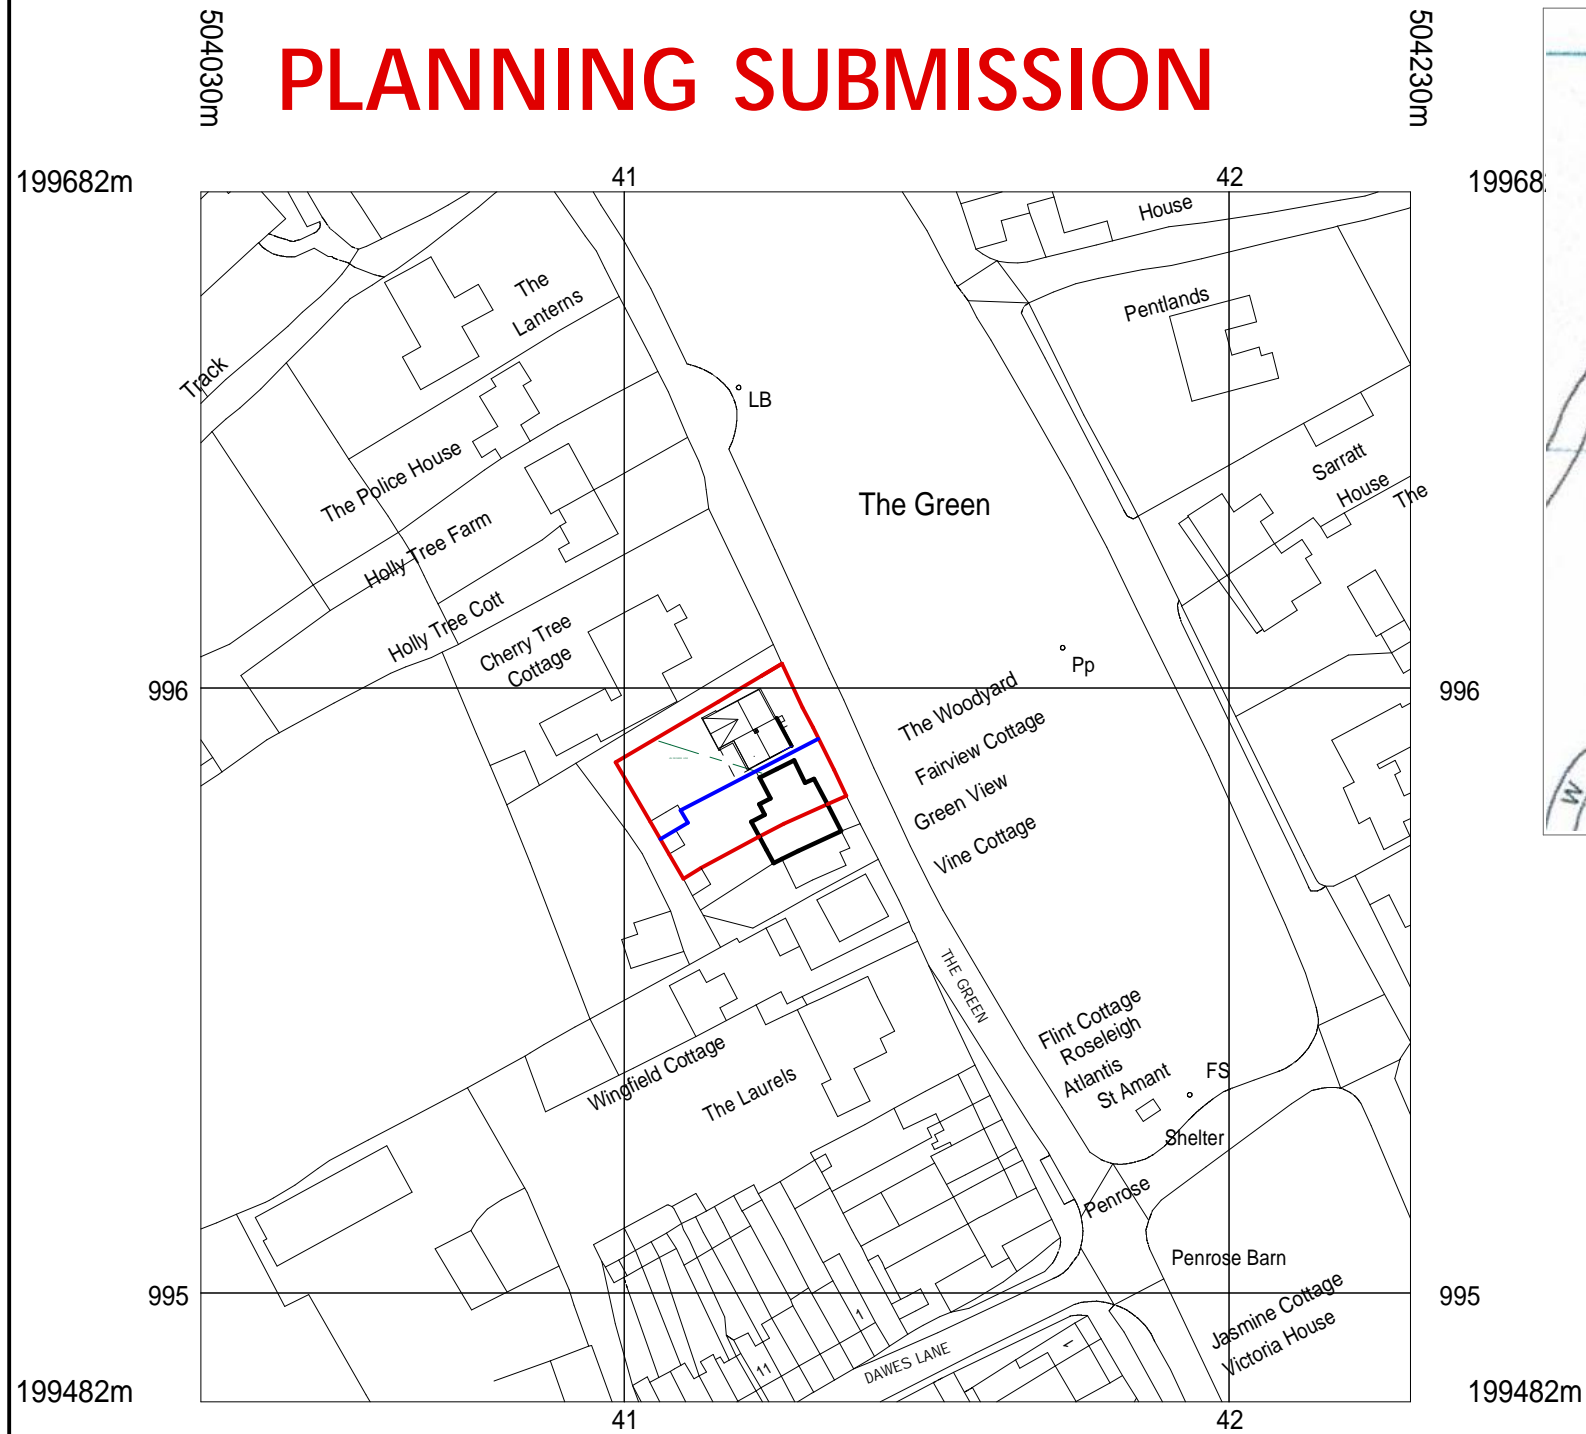

THE WOODYARD

ROAD GUIDANCE MAP FOR LOCATION

D	1/1/24	CLIENT MEETING - DESIGN REVIEW
C	16/2/22	CLIENT MEETING - CHANGES SOFFIT DEPTH CUT ROOF: 150 CAVITY FOR INSULATION ETC.
O		FIRST ISSUE
REV:	DATE:	AMENDMENT: DRN. CH'KD APP'D



Asgard House Ltd. t/a
MBS Project Management

DO NOT SCALE THIS DRAWING.
EXCEPT FOR PLANNING PURPOSES
COPYRIGHT OF THIS DRAWING IS RESERVED.
IT IS NOT TO BE REPRODUCED COPIED OR
DISCLOSED TO A THIRD PARTY EITHER
WHOLLY OR IN PART
WITHOUT OUR WRITTEN CONSENT.
copyright - MBS PROJECT MANAGEMENT.

ASGARD HOUSE LTD
ASGARD HOUSE
CHANDLERS CROSS
RICKMANSWORTH
HERTS WD3 4ND
TEL 07778 169135
EMAIL kenmcandle@sky.com

PROJECT:	HOUSE AT THE WOODYARD
CLIENT:	COLLIN AND HELEN MANNING
ADDRESS:	THE WOODYARD THE GREEN SARRATT WD3 6BH
DRAWING TITLE:	LOCATION PLAN
DRAWING No:	WYTG 001 LOCATION
SCALE: 1:100	SIZE: A3
REV:	D

