

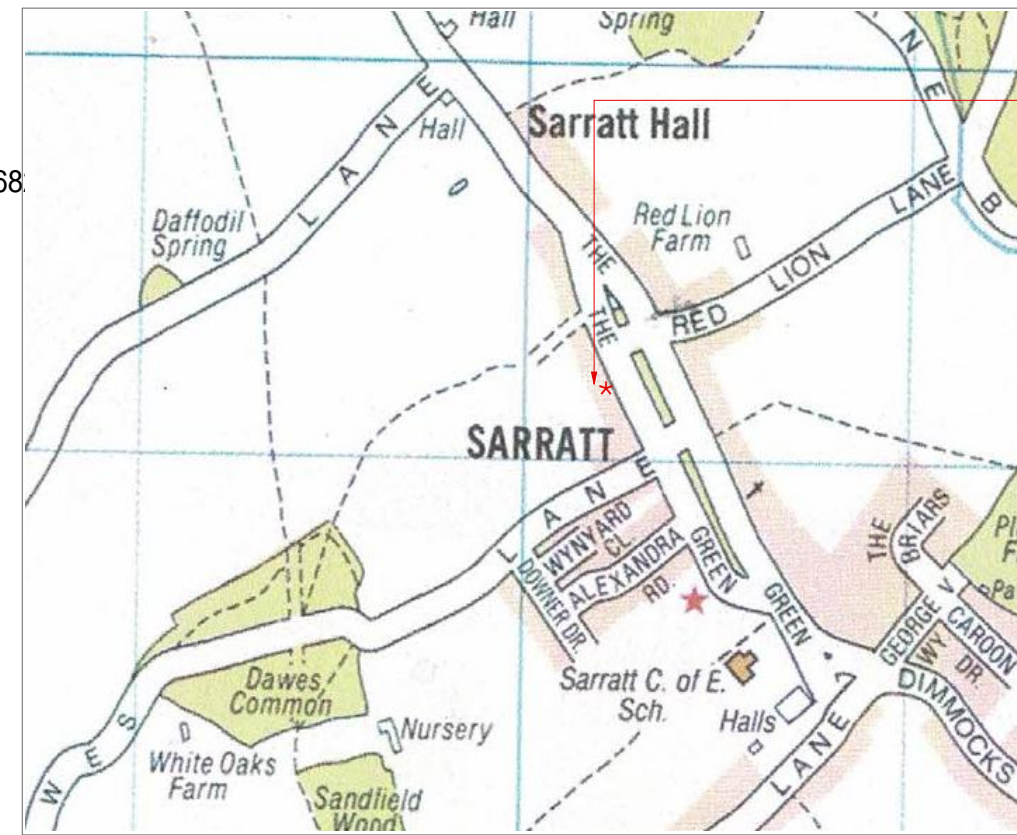



PLANNING SUBMISSION

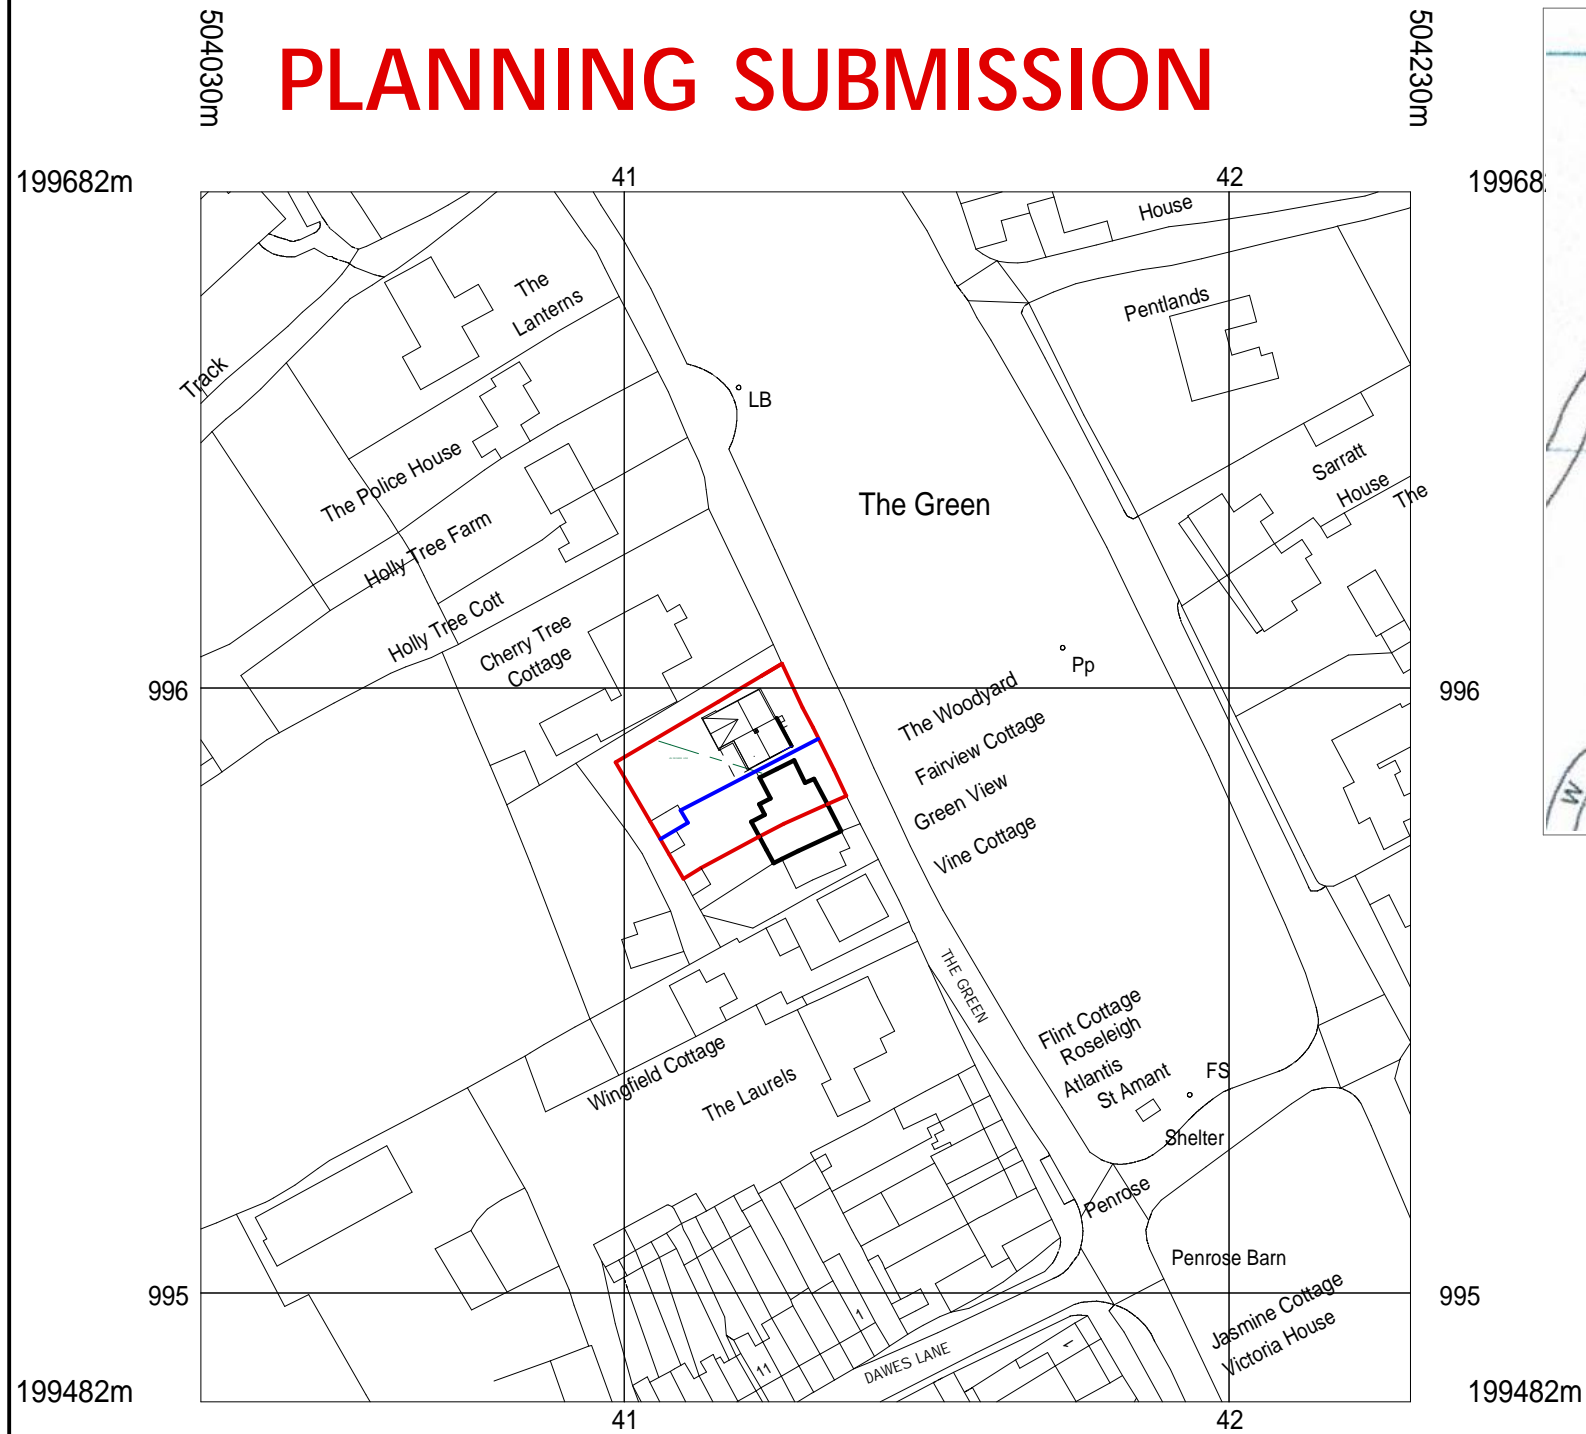

THE WOODYARD

ROAD GUIDANCE MAP FOR LOCATION

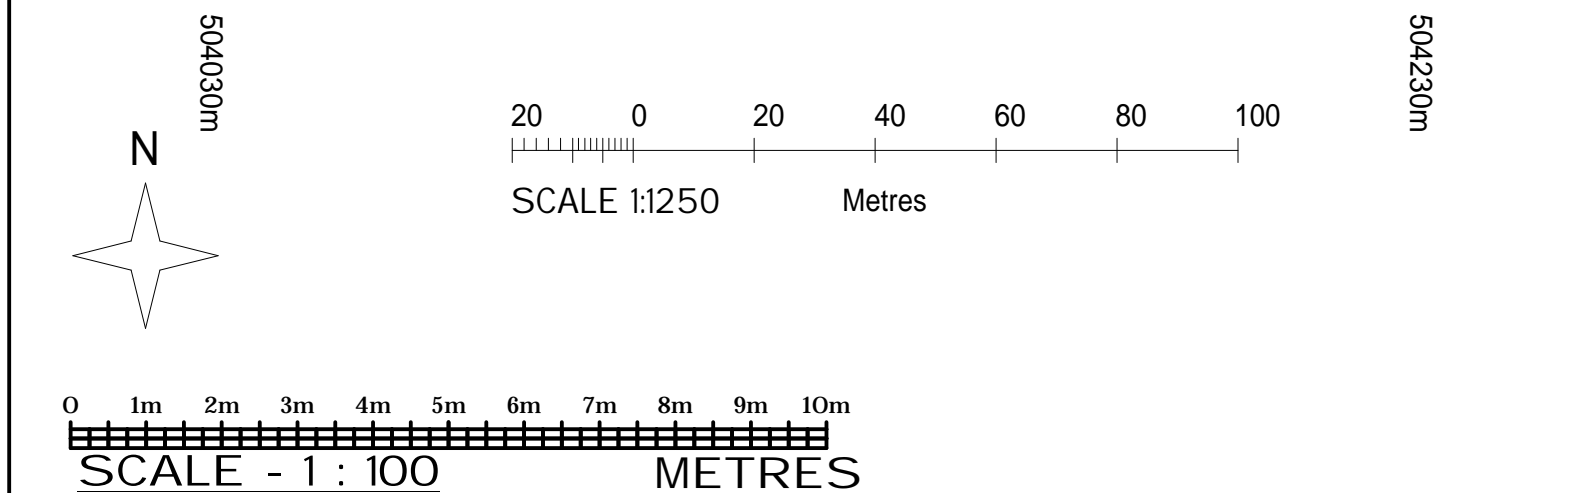

D	1/1/24	CLIENT MEETING - DESIGN REVIEW
C	16/2/22	CLIENT MEETING - CHANGES SOFFIT DEPTH CUT ROOF: 150 CAVITY FOR INSULATION ETC.
O		FIRST ISSUE
REV:	DATE:	AMENDMENT: DRN. CH'KD APP'D
 Asgard House Ltd. t/a MBS Project Management		
<small>DO NOT SCALE THIS DRAWING. EXCEPT FOR PLANNING PURPOSES COPYRIGHT OF THIS DRAWING IS RESERVED. IT IS NOT TO BE REPRODUCED COPIED OR DISCLOSED TO A THIRD PARTY EITHER WHOLLY OR IN PART WITHOUT OUR WRITTEN CONSENT. copyright - MBS PROJECT MANAGEMENT.</small>		ASGARD HOUSE LTD ASGARD HOUSE CHANDLERS CROSS RICKMANSWORTH HERTS WD3 4ND TEL 07778 169135 EMAIL kenmcadle@sky.com
PROJECT: HOUSE AT THE WOODYARD		
CLIENT: COLLIN AND HELEN MANNING		
ADDRESS: THE WOODYARD THE GREEN SARRATT WD3 6BH		
DRAWING TITLE: LOCATION PLAN		
DRAWING No: WYTG 001 LOCATION		
SCALE: 1:100	SIZE: A3	REV: D