



PLANNING SUBMISSION

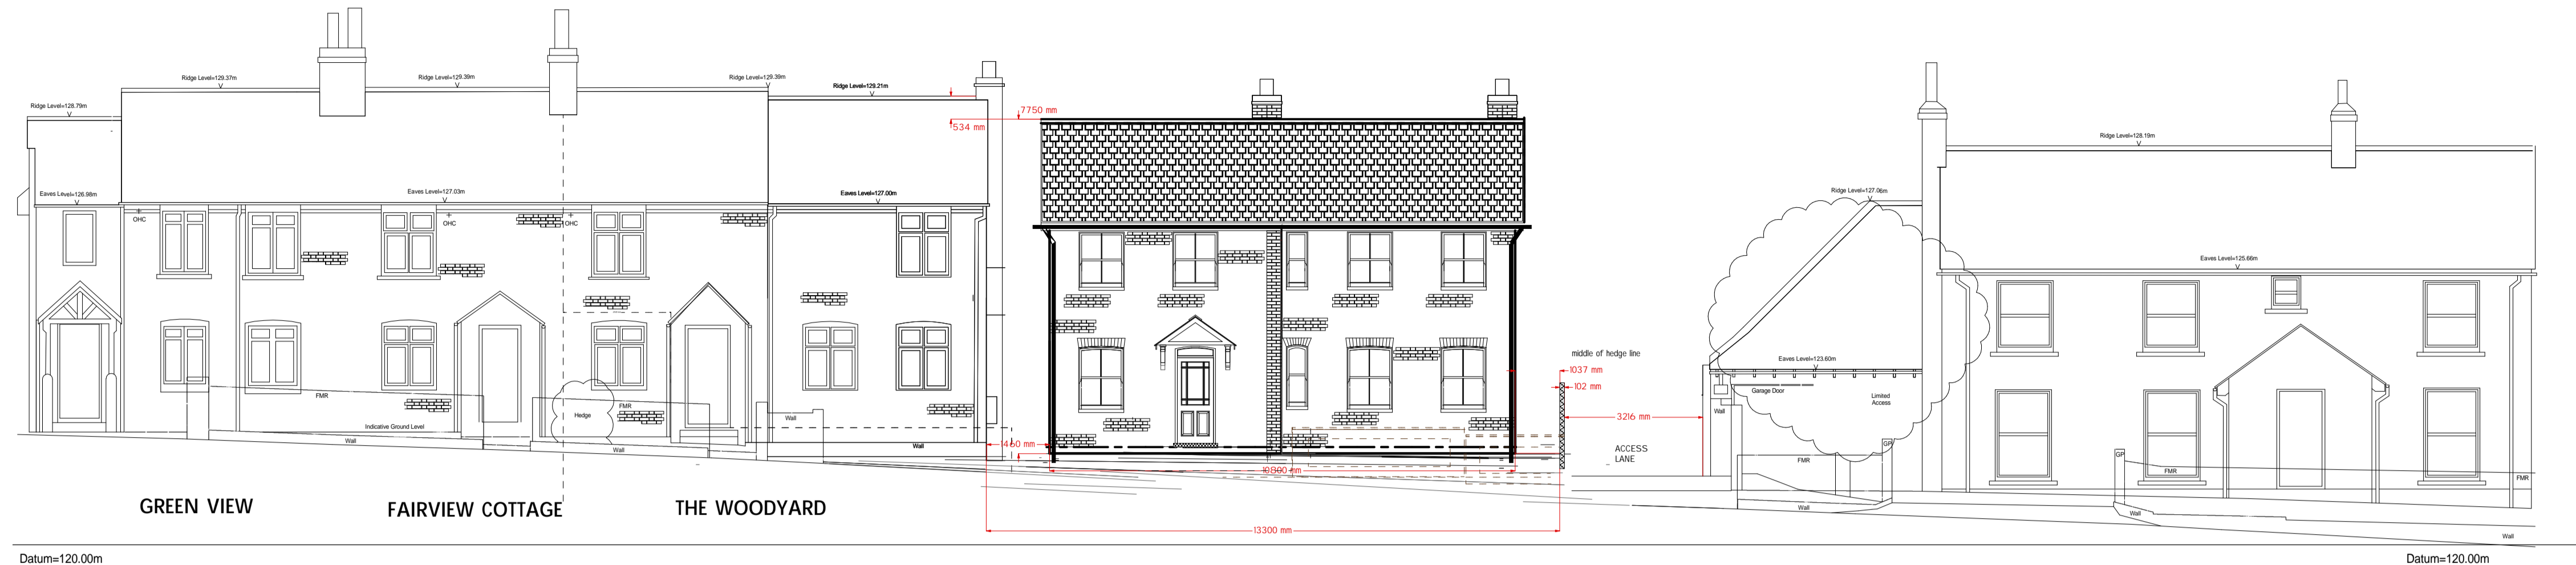


Street Elevation AS PROPOSED

CHERRY TREE COTTAGE


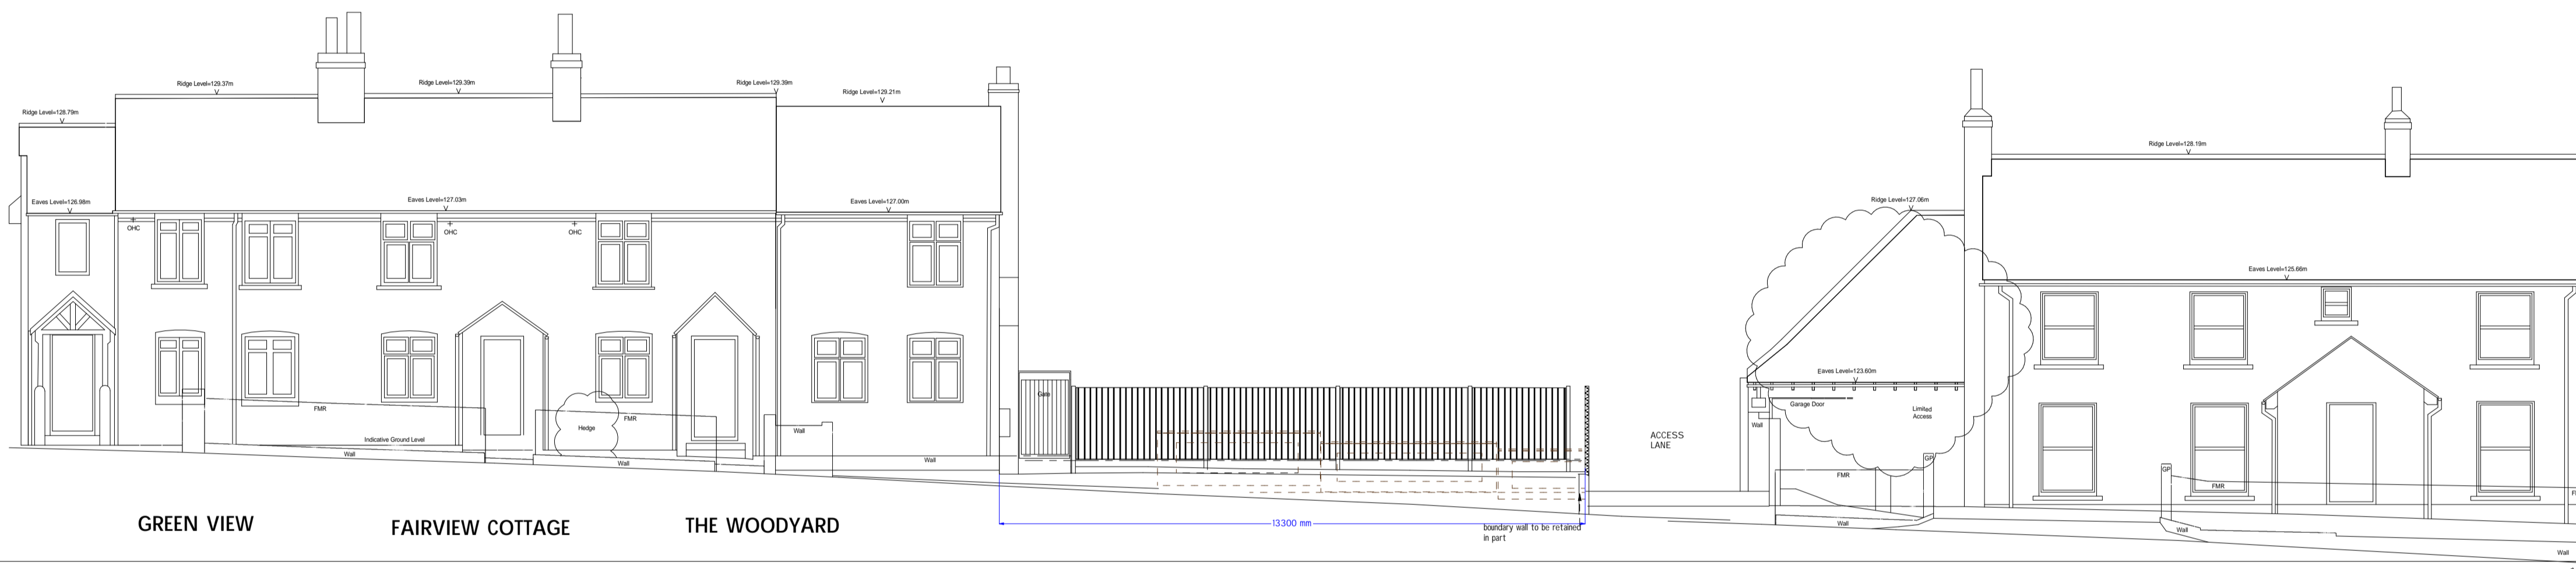


Street Elevation AS EXISTING

CHERRY TREE COTTAGE

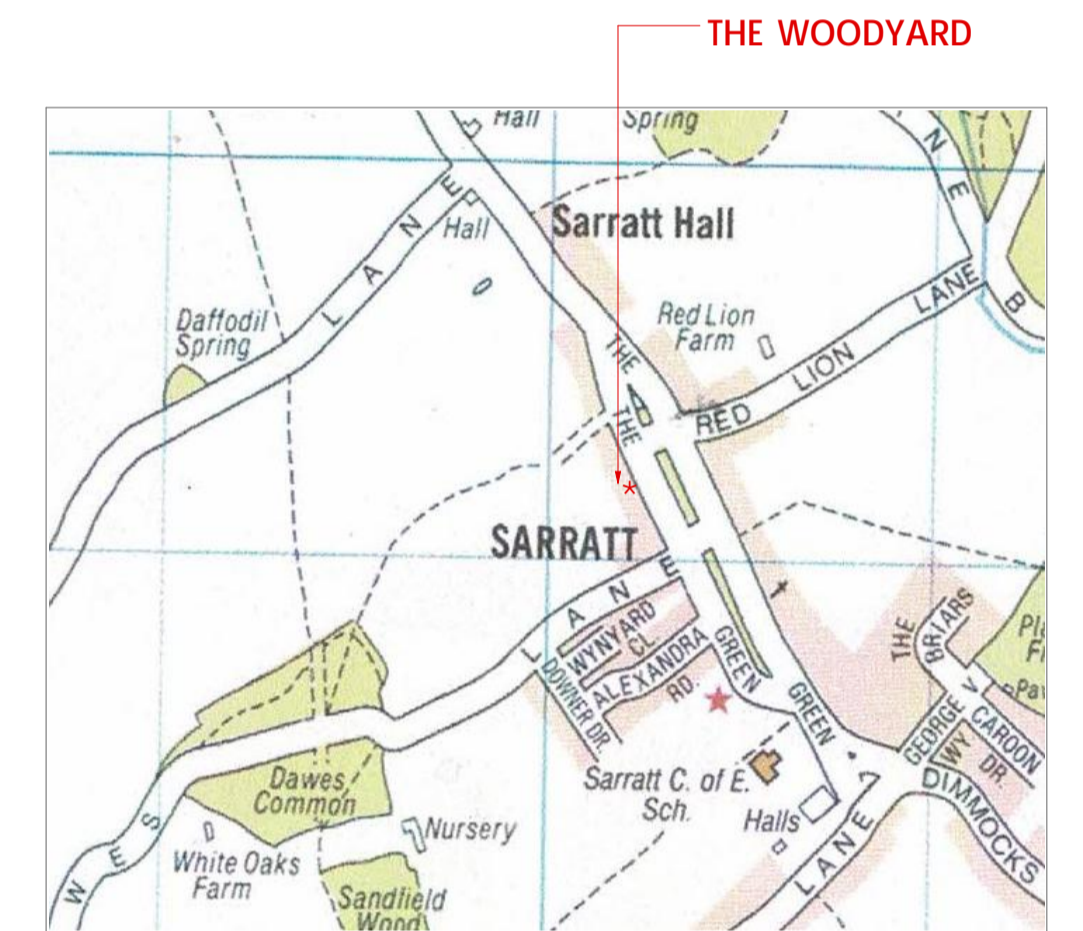

ROAD GUIDANCE MAP FOR LOCATION

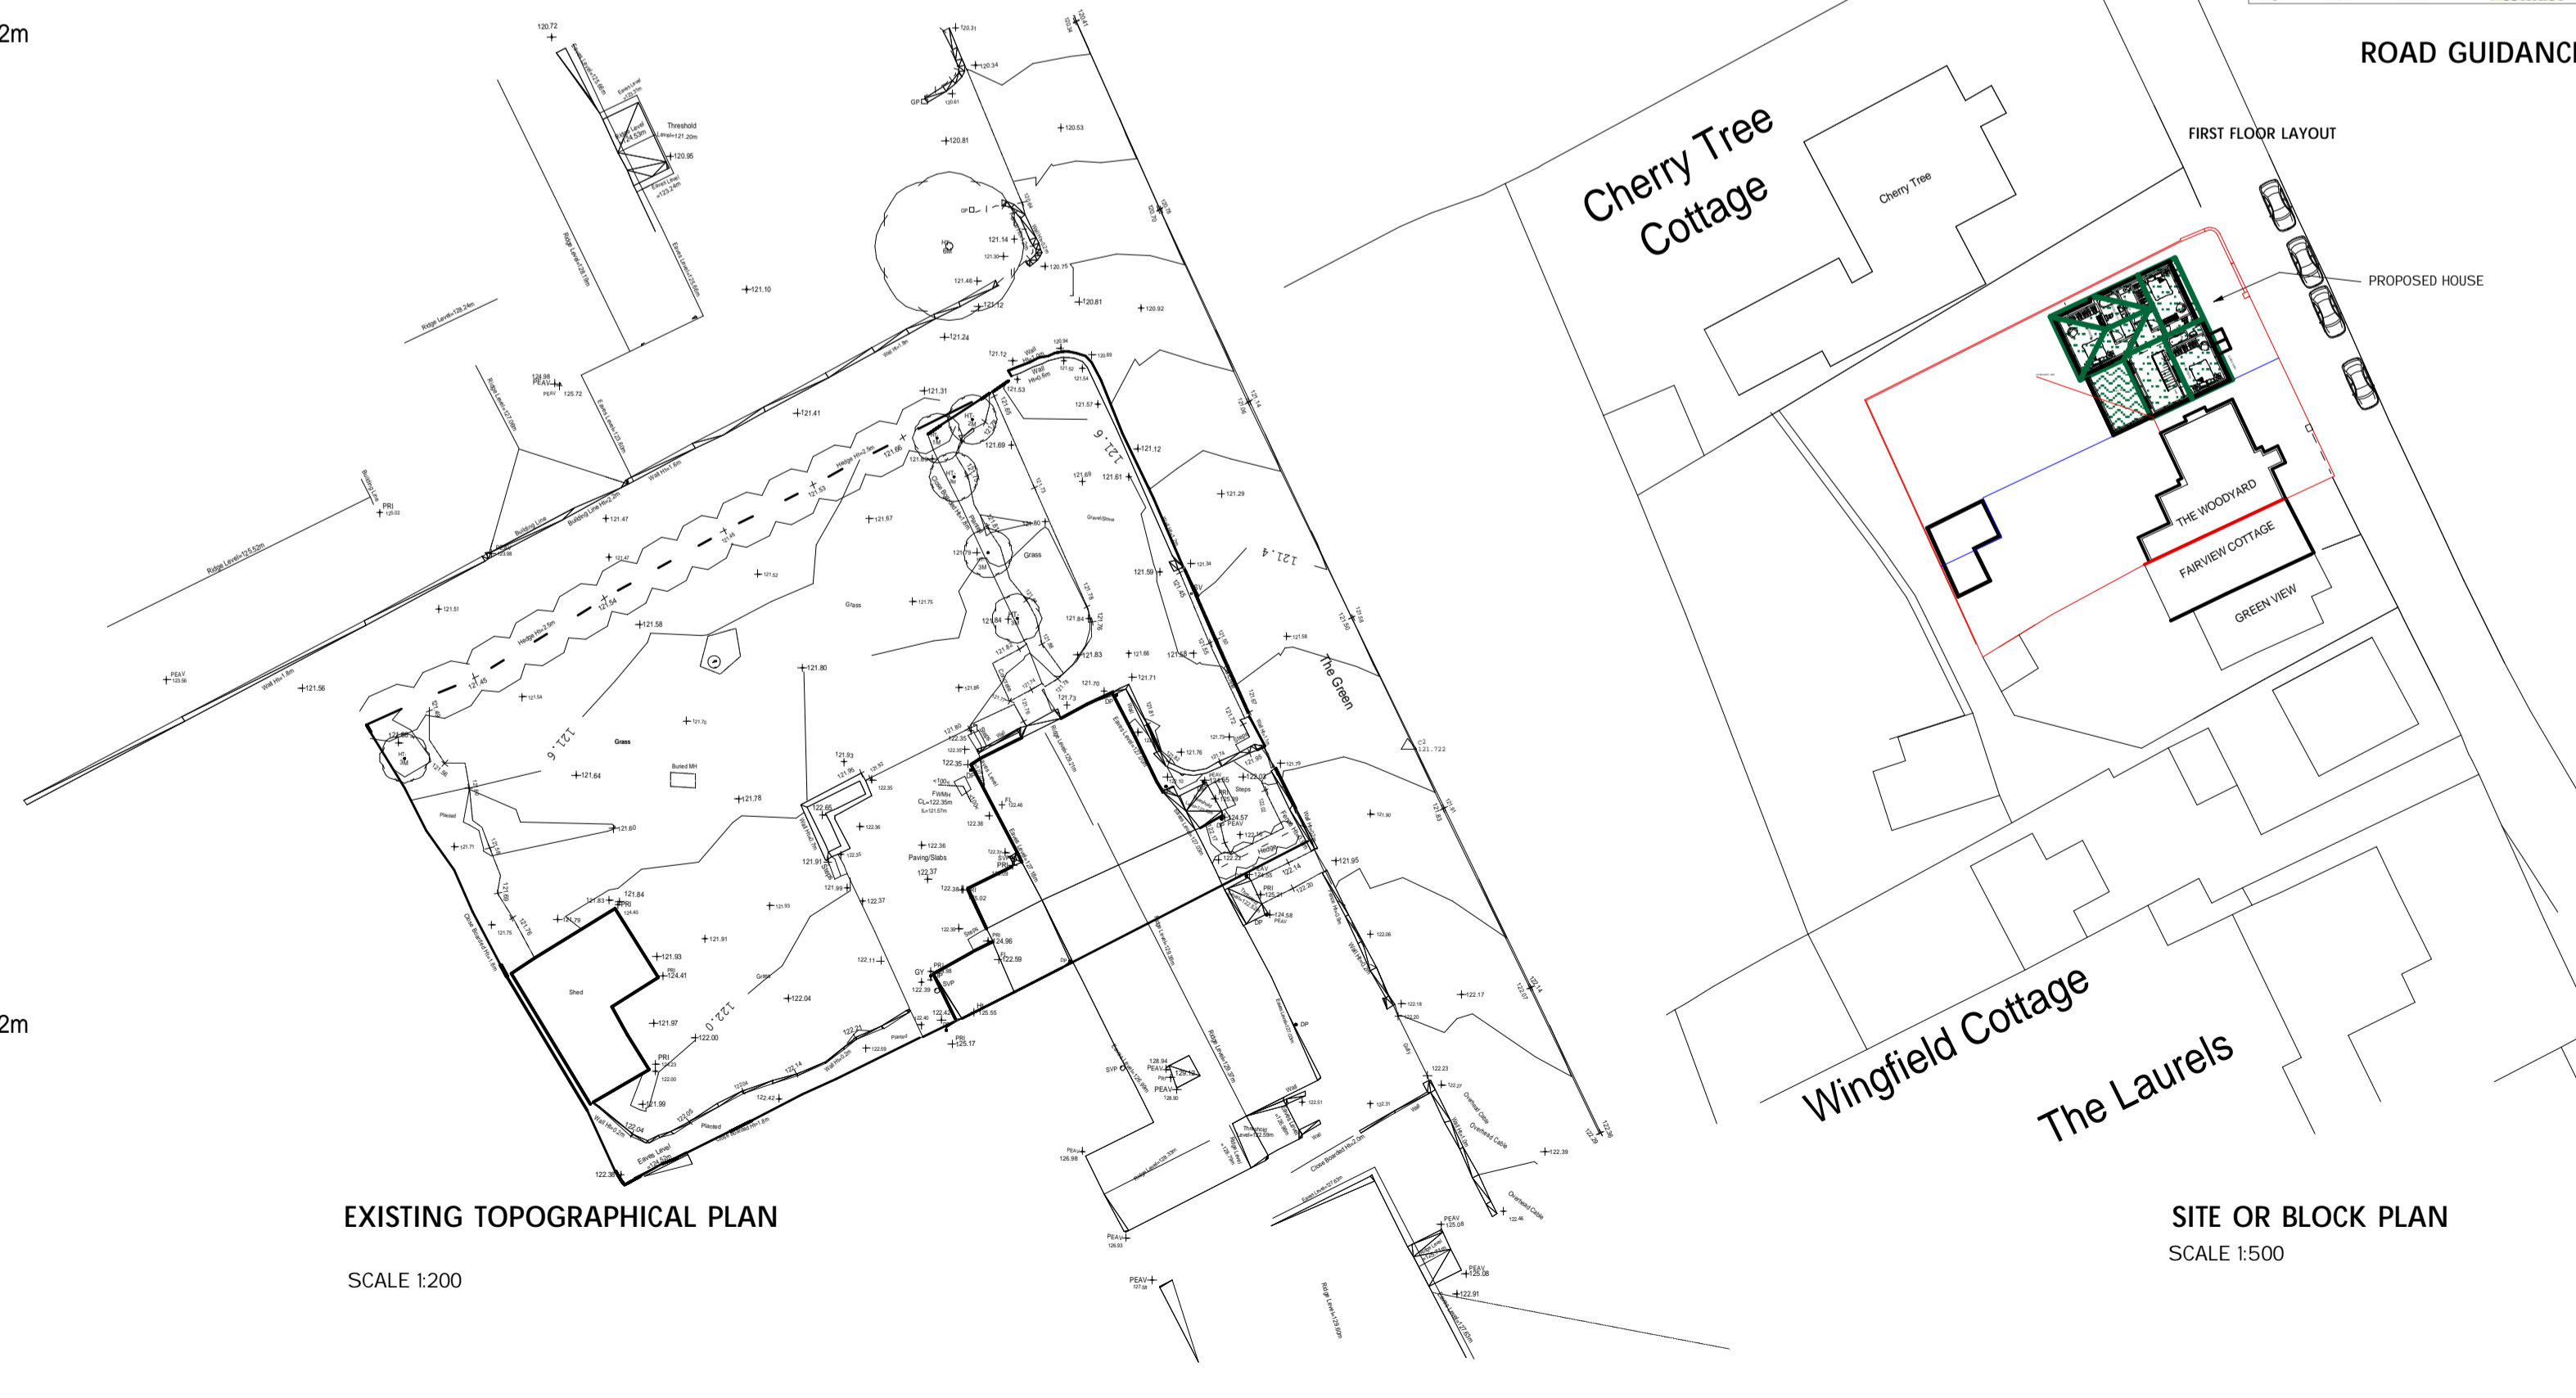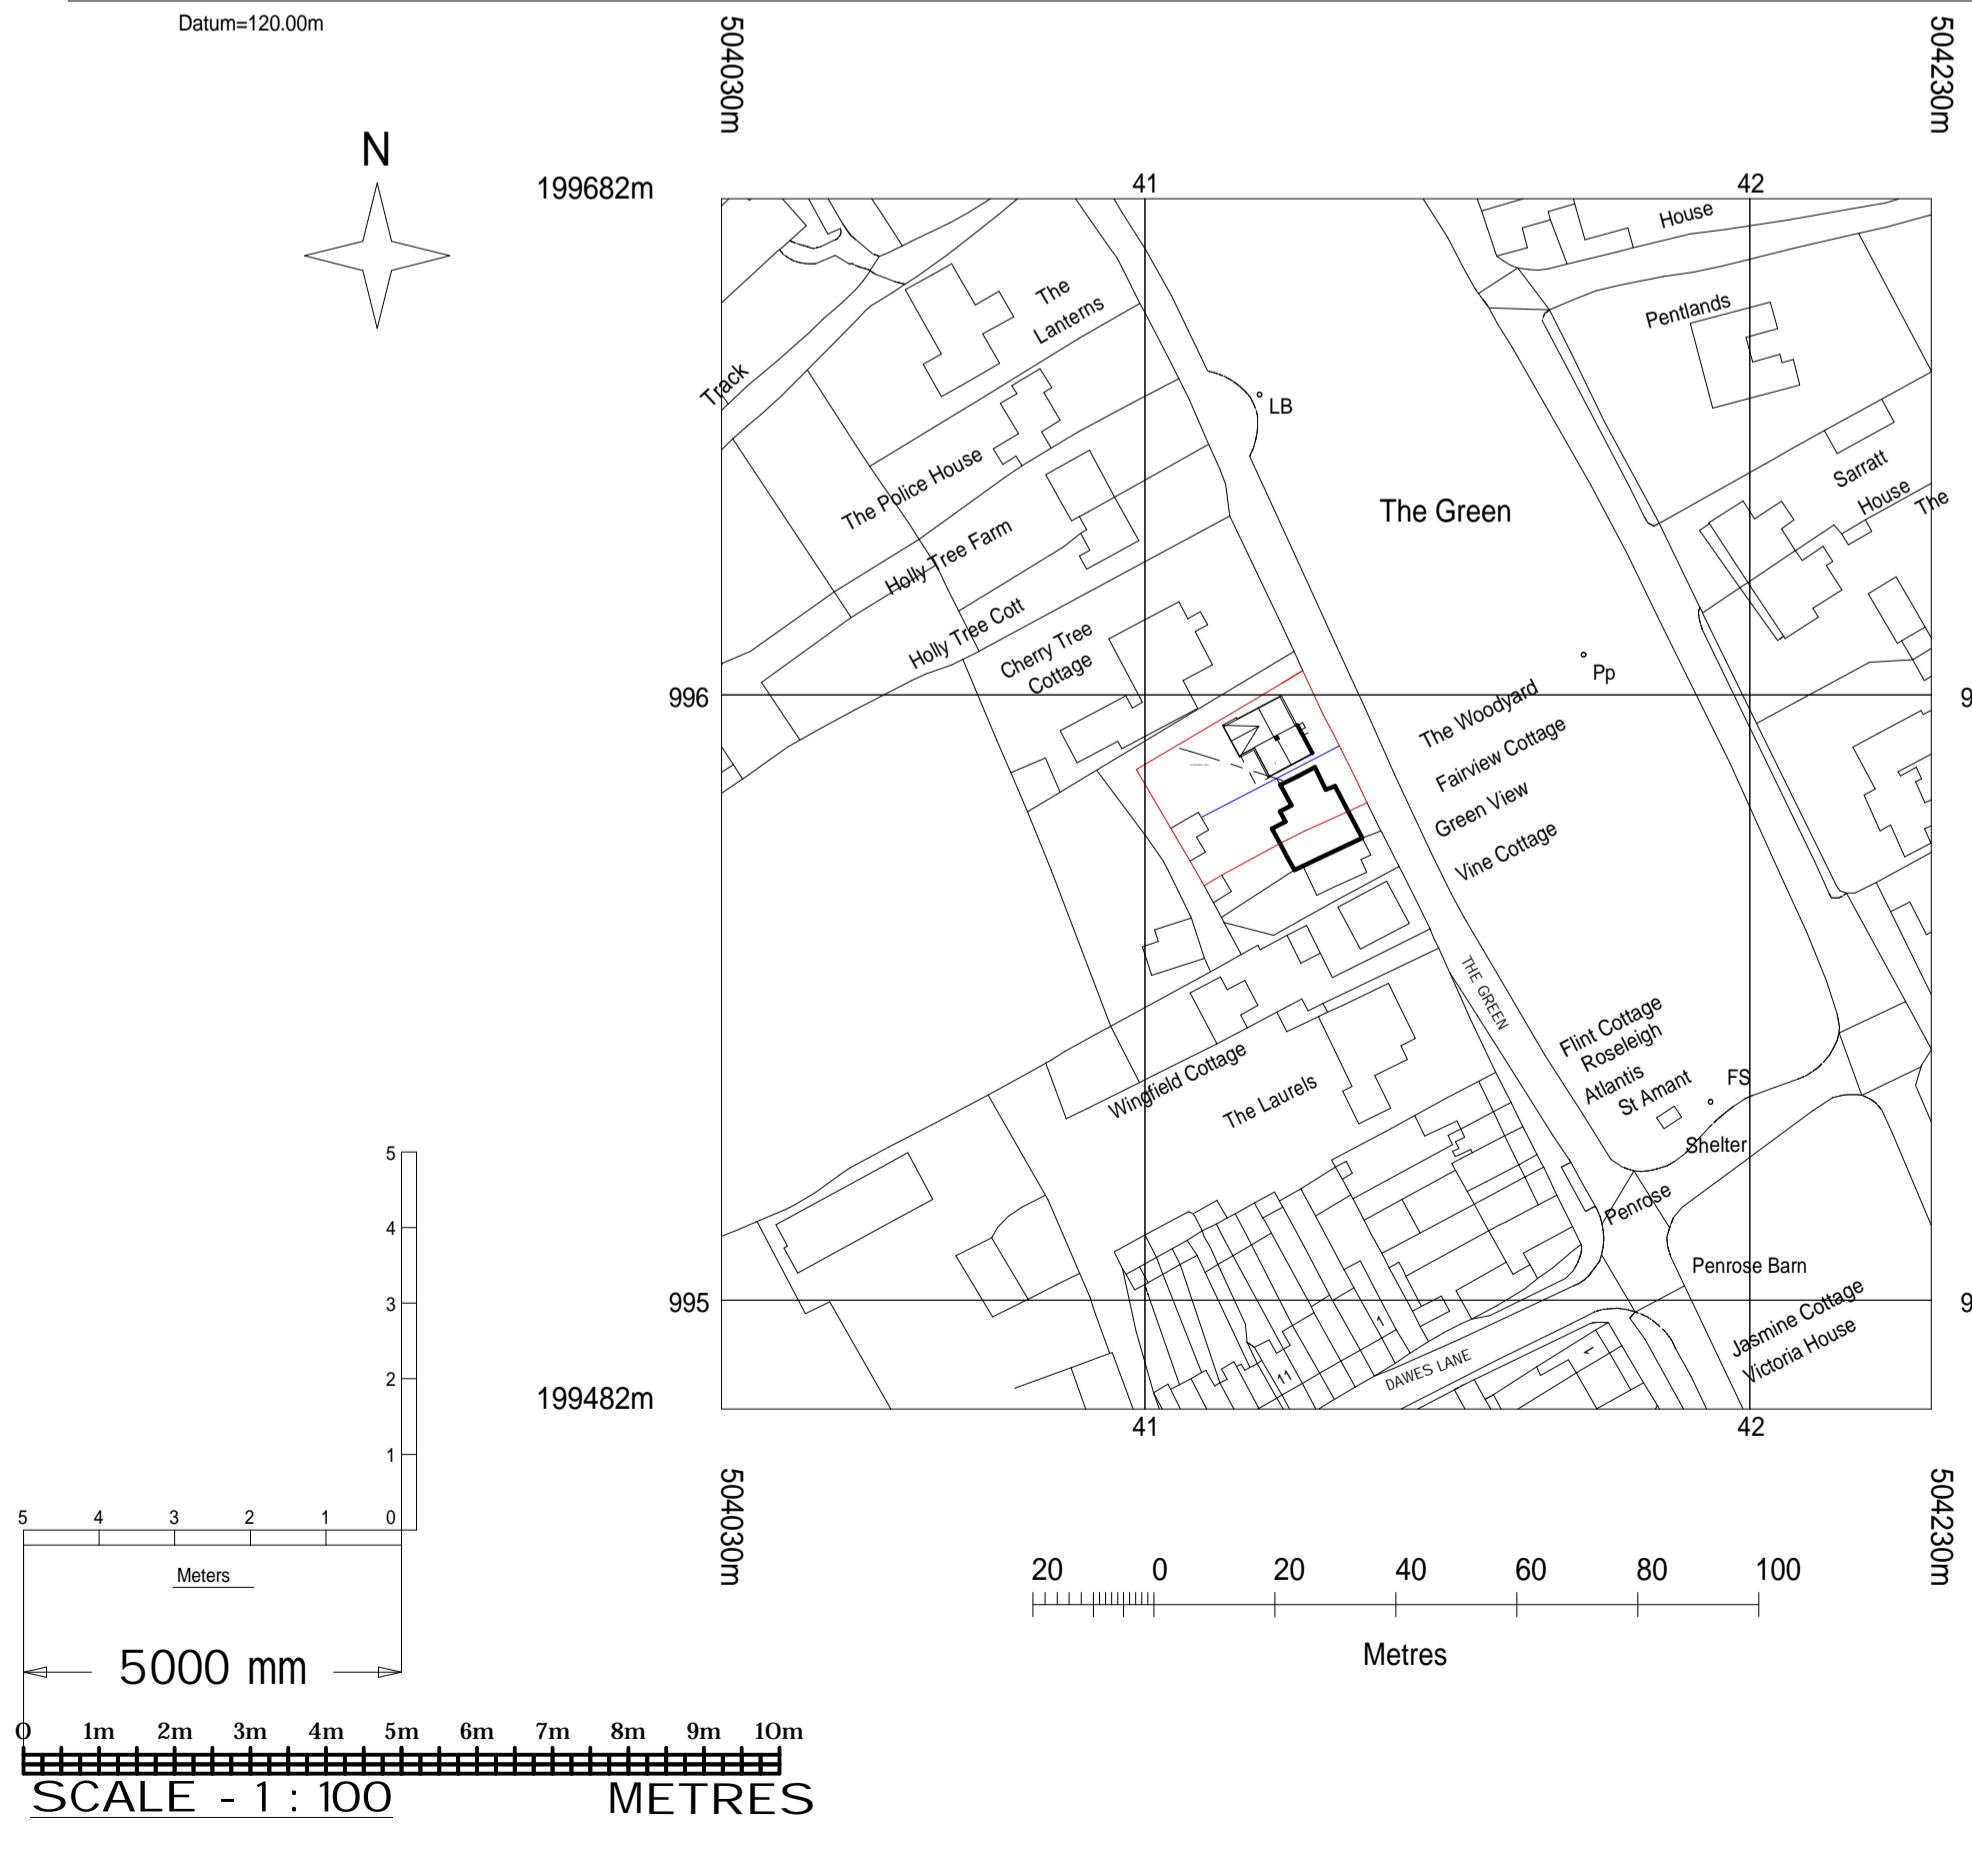

EXISTING TOPOGRAPHICAL PLAN

SITE OR BLOCK PLAN

17/24	FINAL CHECK DRAWINGS/CLIENT MEETING				
27/9/23	CLIENT MEETING - DESIGN REVIEW				
16/2/22	CLIENT MEETING - CHANGES SOFFIT DEPTH, CUT ROOF, 50 CAVITY FOR INSULATION ETC.				
17/2/22	CLIENT MEETING - PROVISIONAL TENDERS				
5/2/22	CHANGES MADE ASSETS				
25/9/21	FIRST ISSUE				
REV	DATE	AMENDMENT	DRN	CHKD	APPD
 Asgard House Ltd. t/a MBS Project Management					
<small>DO NOT REUSE THIS DRAWING. IT IS THE PROPERTY OF MBS PROJECT MANAGEMENT. IT IS TO BE USED ONLY FOR THE PROJECT AND SITE SPECIFICALLY IDENTIFIED BY A THIRD PARTY UNDER THE TERMS OF THE CONTRACT. UNLESS OTHERWISE STATED, ALL RIGHTS ARE RESERVED. © MBS PROJECT MANAGEMENT. EMAIL: kenmbs001@aol.com</small>					
PROJECT: HOUSE AT THE WOODYARD					
CLIENT: COLLIN AND HELEN MANNING					
ADDRESS: THE WOODYARD, THE GREEN, SARRATT WD3 6BH					
DRAWING TITLE: STREET VIEW AND LOCATION PLAN					
DRAWING No: WYTG 101					
SCALE: 1:100 SIZE: A1 REV: 1					