





# PLANNING SUBMISSION

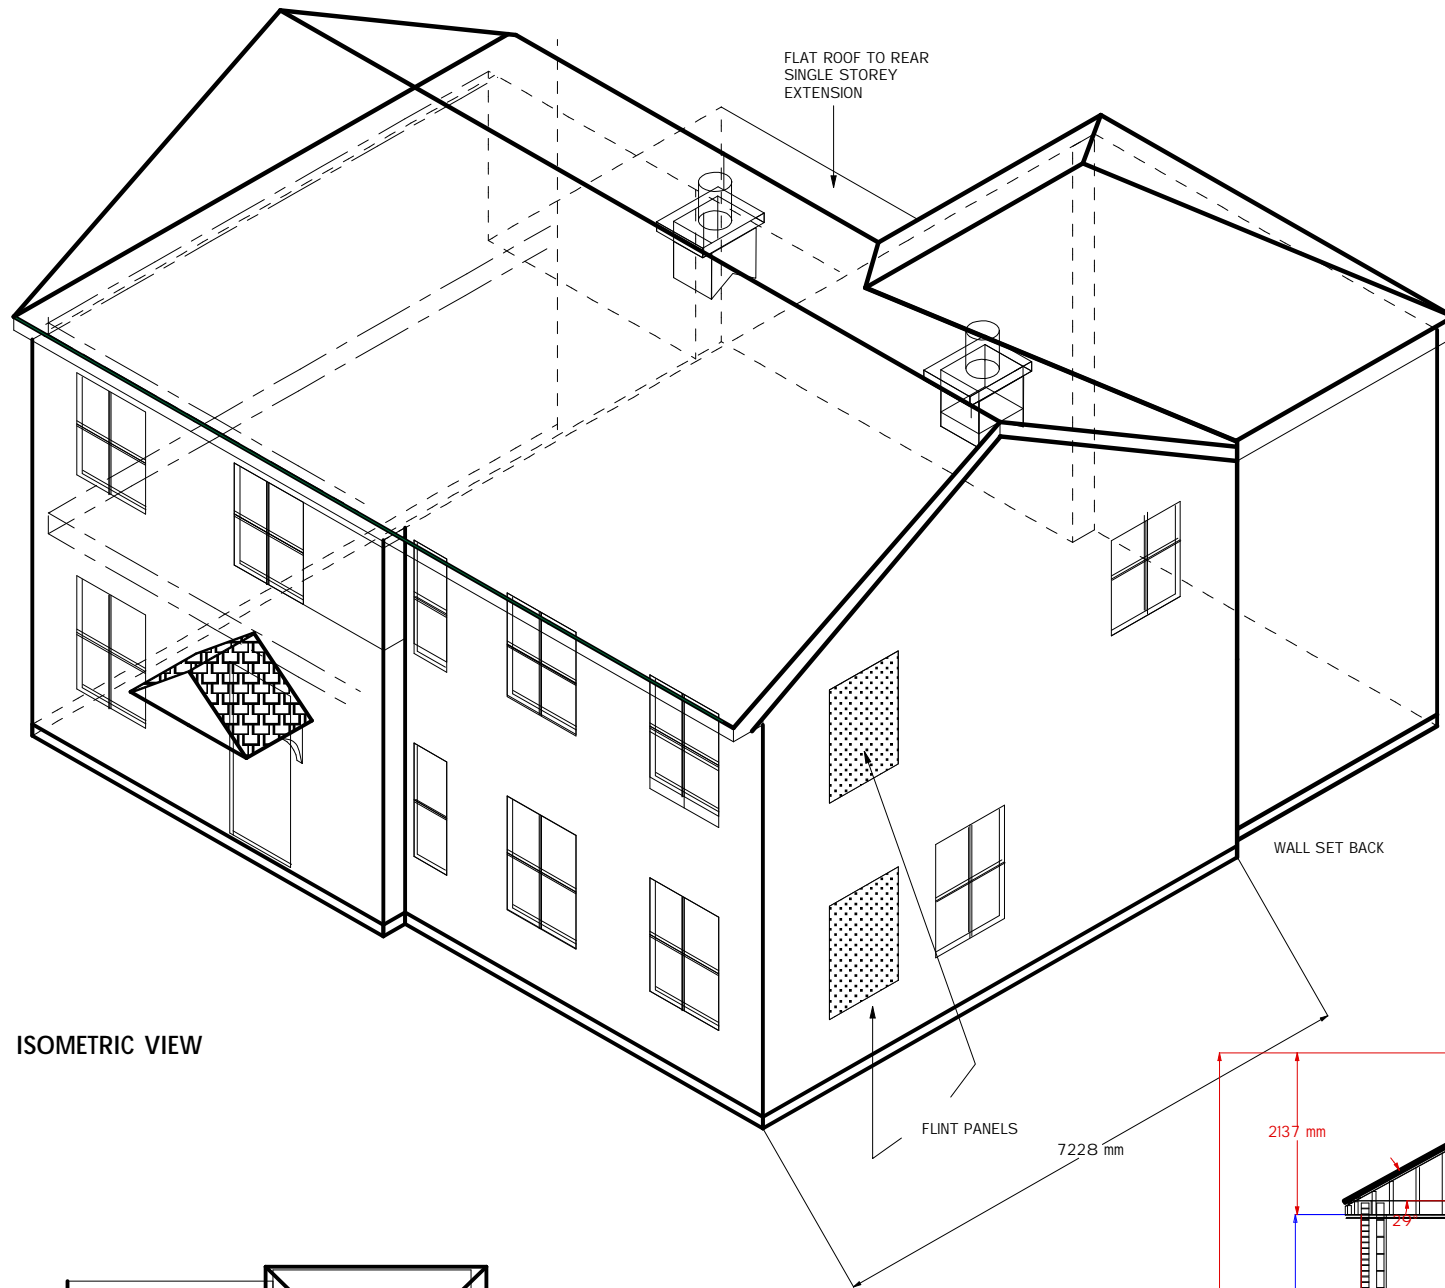


ISOMETRIC VIEW

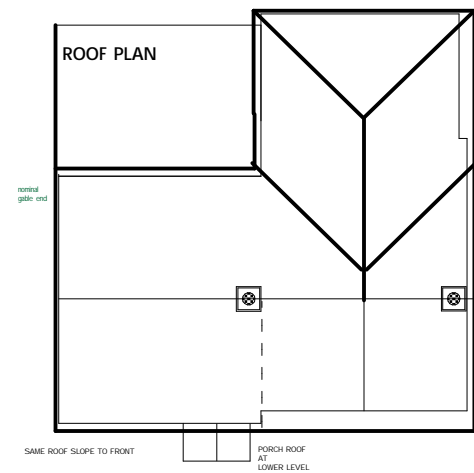

SCALE 1:200

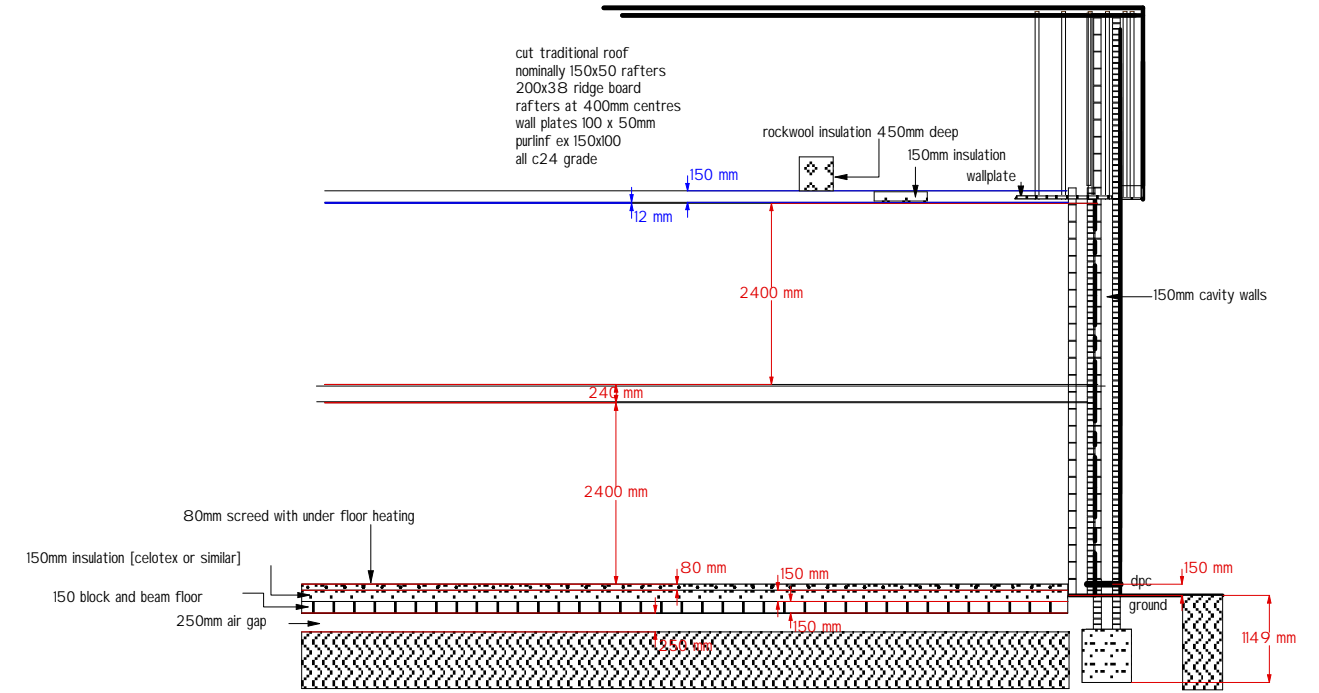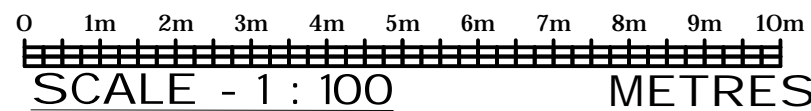

construction details and insulation details

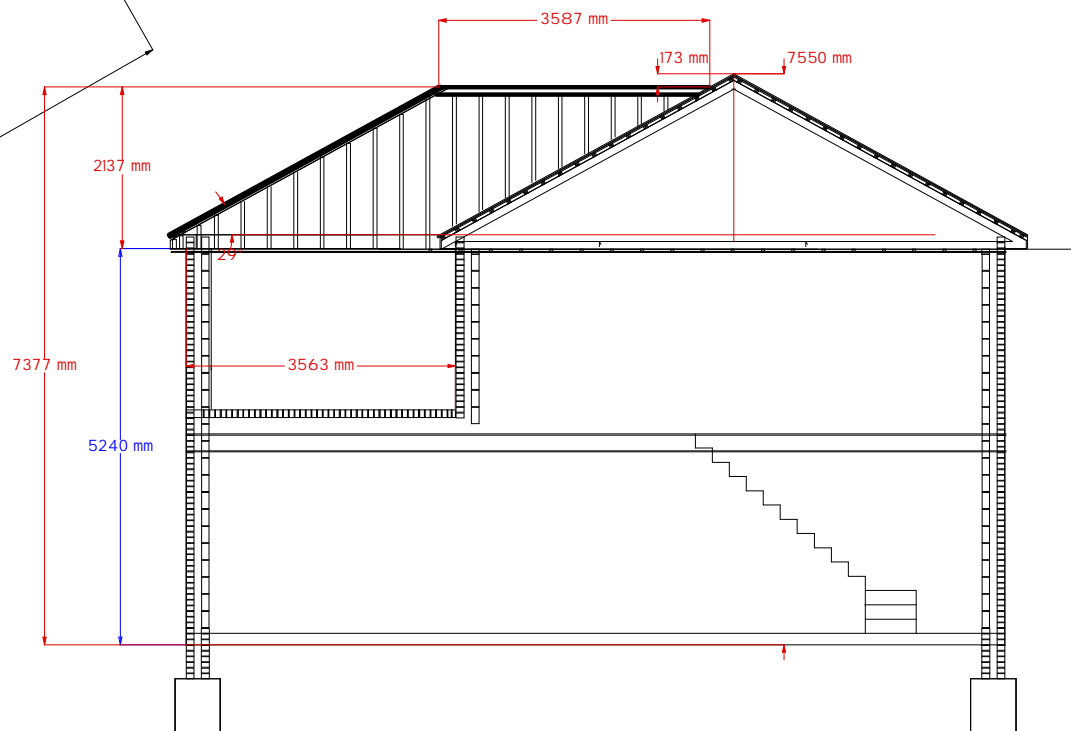

E	1/1/24	FINAL CHECK DRAWINGS/CLIENT MEETING
D	27/9/23	CLIENT MEETING - DESIGN REVIEW
C	16/2/22	CLIENT MEETING - CHANGES SOFFIT DEPTH CUT ROOF; 150 CAVITY FOR INSULATION ETC.
B	13/2/22	CLIENT MTG- REVISIONS
A	27/1/22	POST PREAPP DISCUSSION TRDC
29/5/21		FIRST ISSUE
DATE:	AMENDMENT:	DRN. CH'KD APP'D



Asgard House Ltd. t/a  
MBS Project Management

DO NOT SCALE THIS DRAWING.  
EXCEPT FOR PLANNING PURPOSES  
COPYRIGHT OF THIS DRAWING IS RESERVED.  
IT IS NOT TO BE REPRODUCED COPIED OR  
DISCLOSED TO A THIRD PARTY EITHER  
WHOLLY OR IN PART  
WITHOUT OUR WRITTEN CONSENT.  
copyright - MBS PROJECT MANAGEMENT.

ASGARD HOUSE LTD  
ASGARD HOUSE  
CHANDLERS CROSS  
RICKMANSWORTH  
HERTS WD3 4ND  
TEL 07778 169135  
EMAIL kenmcadle@sky.com

PROJECT:

HOUSE AT THE WOODYARD

CLIENT:

COLLIN AND HELEN MANNING

ADDRESS:

THE WOODYARD  
THE GREEN  
SARRATT WD3 6BH

DRAWING TITLE:

ISOMETRIC VIEW AND DETAILS

DRAWING No:

WYTG 404

SCALE: 1:100 SIZE: A3 REV: E