




**Scale Bar**

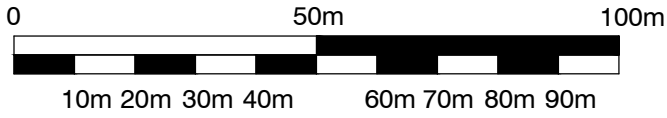

Do not scale, use figured dimensions only. All discrepancies to be notified to Artech Designs Limited. This drawing remains the copyright of Artech Designs Limited.

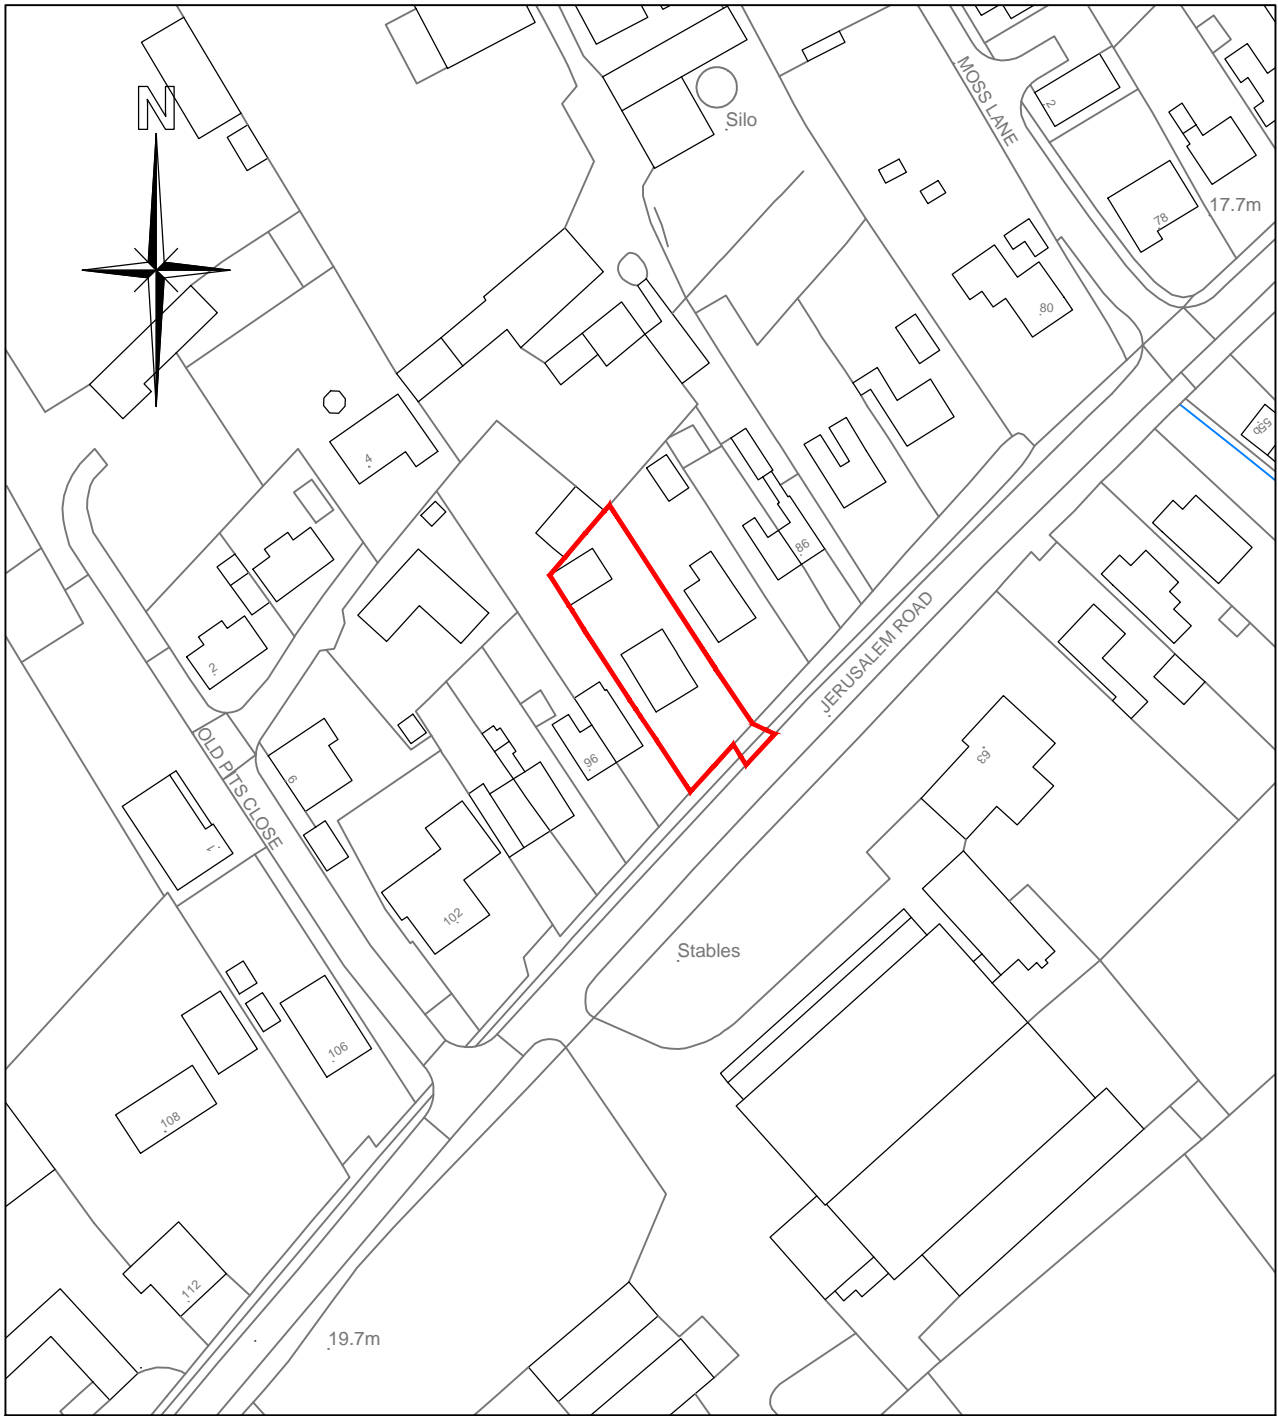

©Crown Copyright and database rights 2019 OS Licence no. 100025568

		Drawing: <b>Site Location Plan</b>	
Revision	Description	Date	Status: <b>Planning</b>
<b>Mr J Foster</b>			Scale: <b>1:1250 @ A4</b>
			Date: <b>Novemeber 2022</b>
<b>Replacement Garage &amp; Workshop 92 Jerusalem Road, Skellingthorpe Lincoln, Lincolnshire</b>			Drwg. No: <b>1305F/100</b>
			Revision: .
 <p><b>Artech Designs Ltd</b> Architectural Consultants 6 Meadow Rise · Saxilby Lincoln · LN1 2HW Tel 01522 803362 Mob 07808 815366 martin@artechdesigns.co.uk <a href="http://www.artechdesigns.co.uk">www.artechdesigns.co.uk</a></p>			